



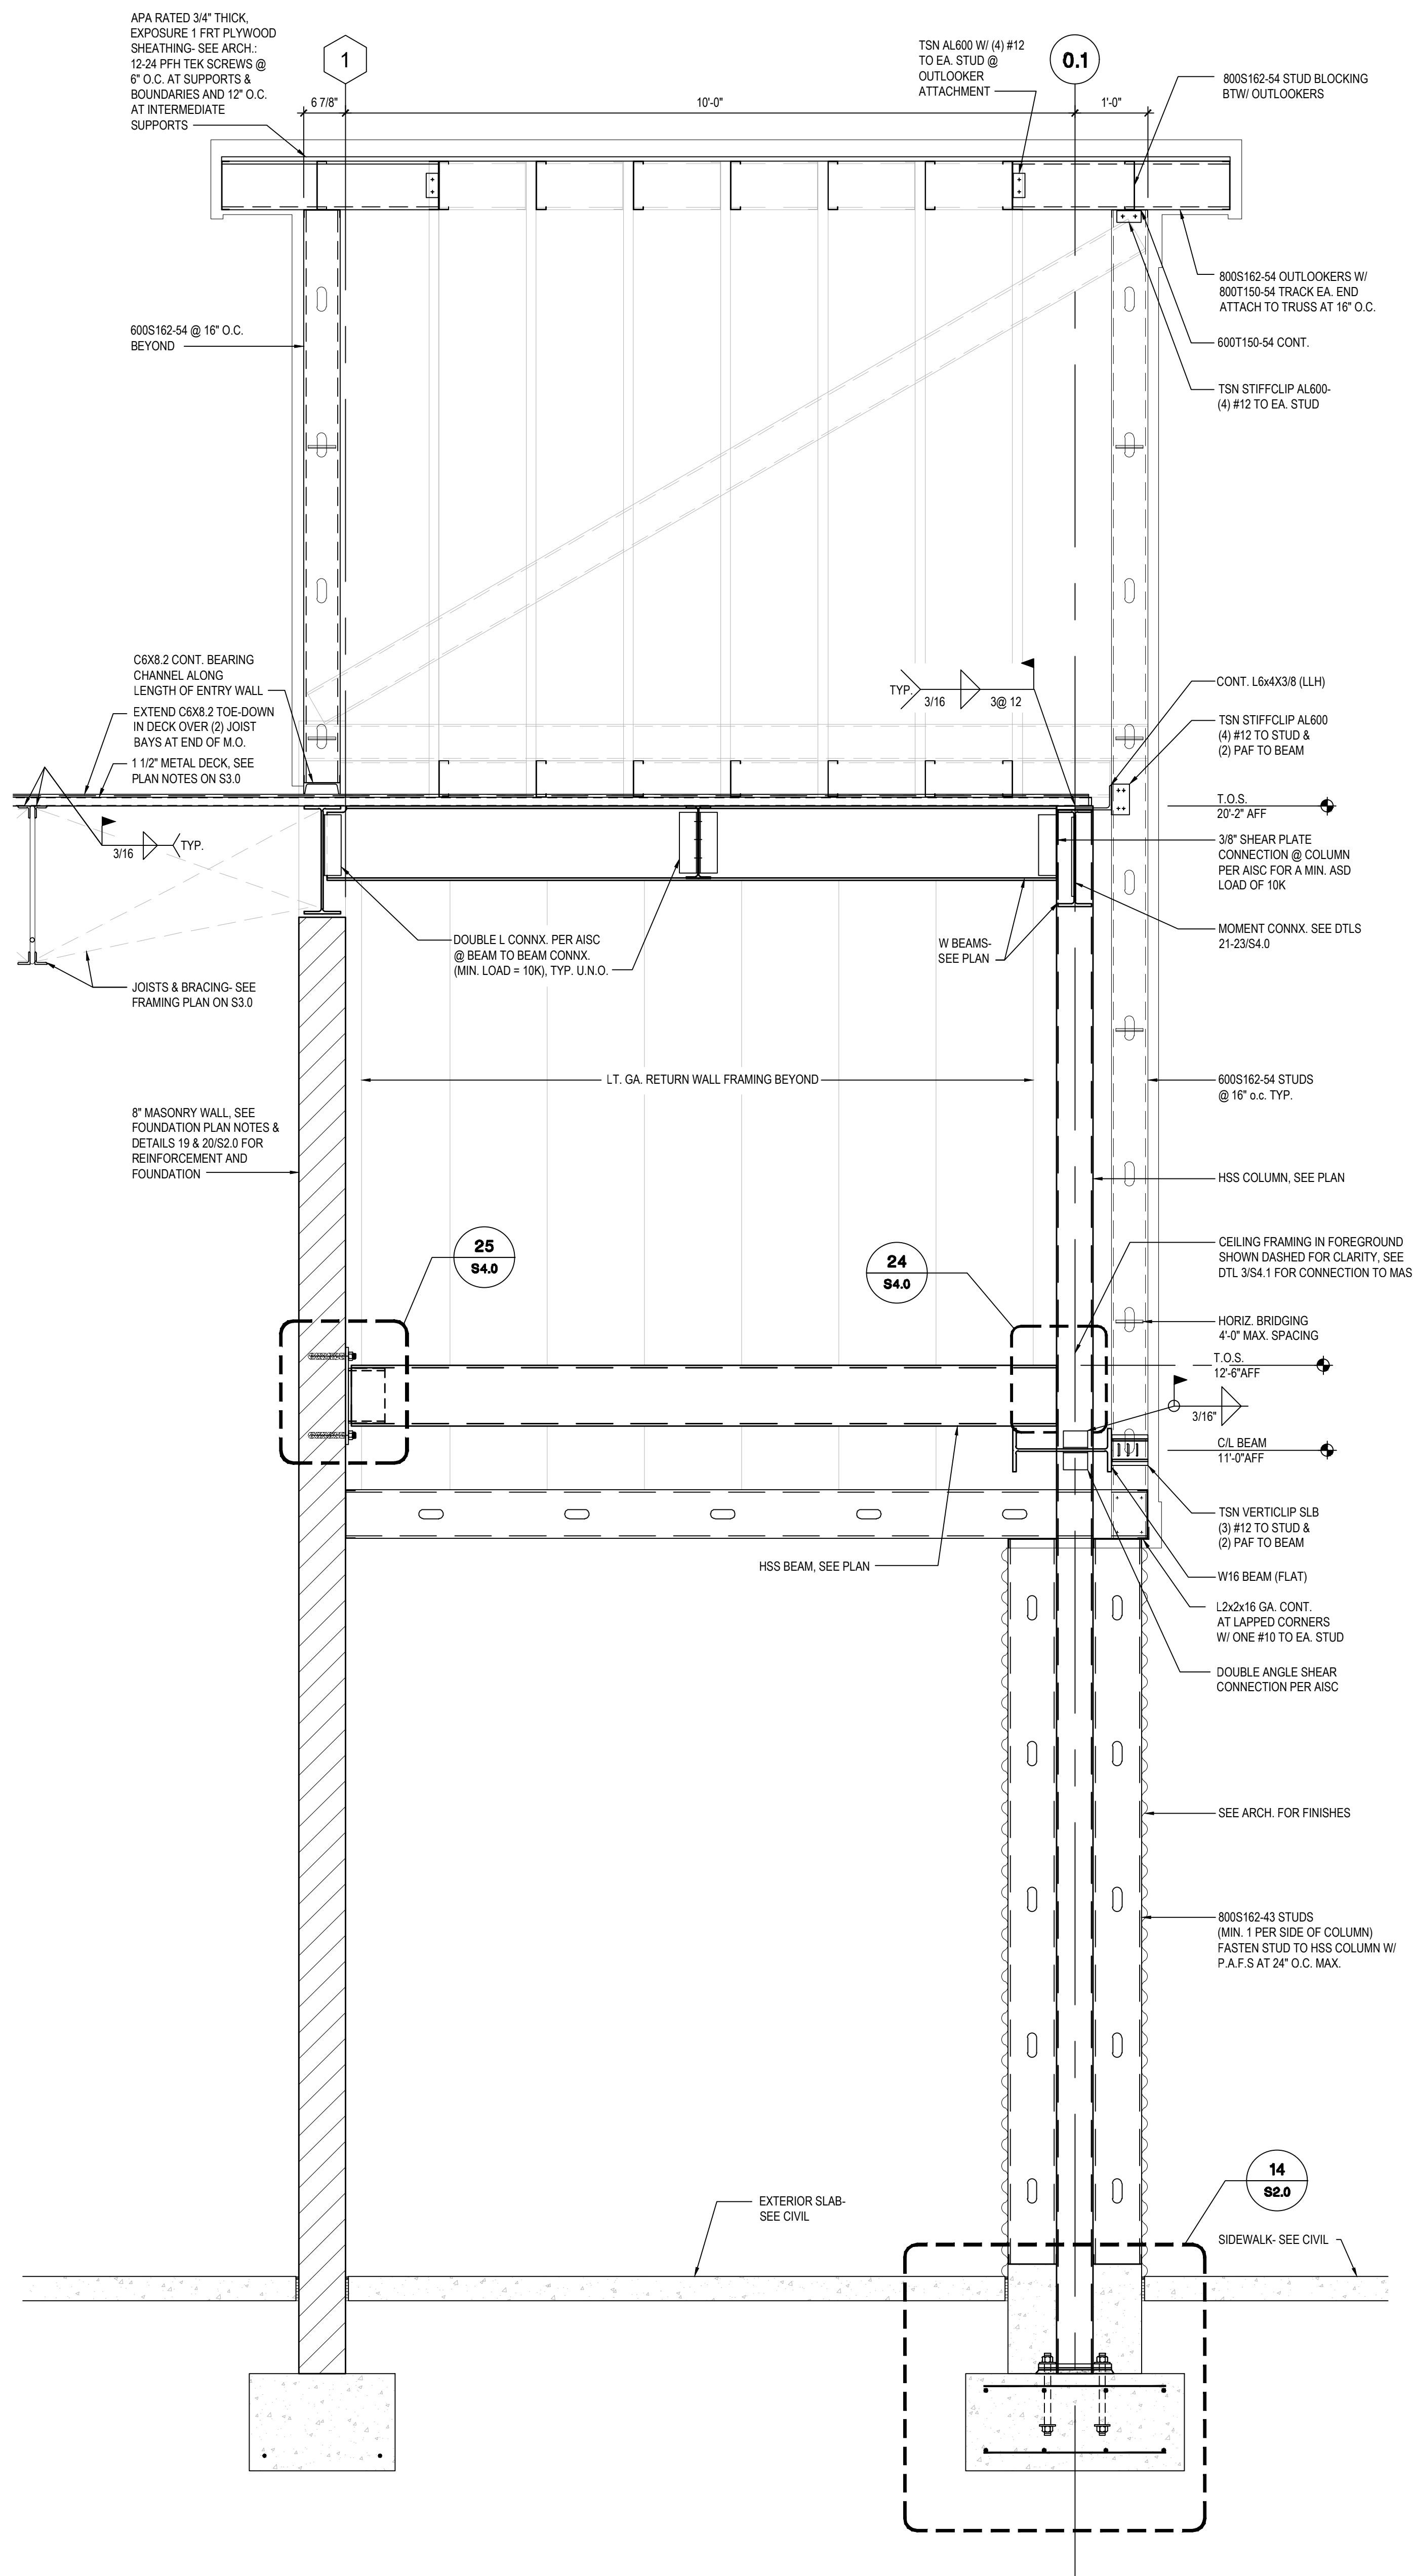

B | SECTION
3/4" = 1'-0"

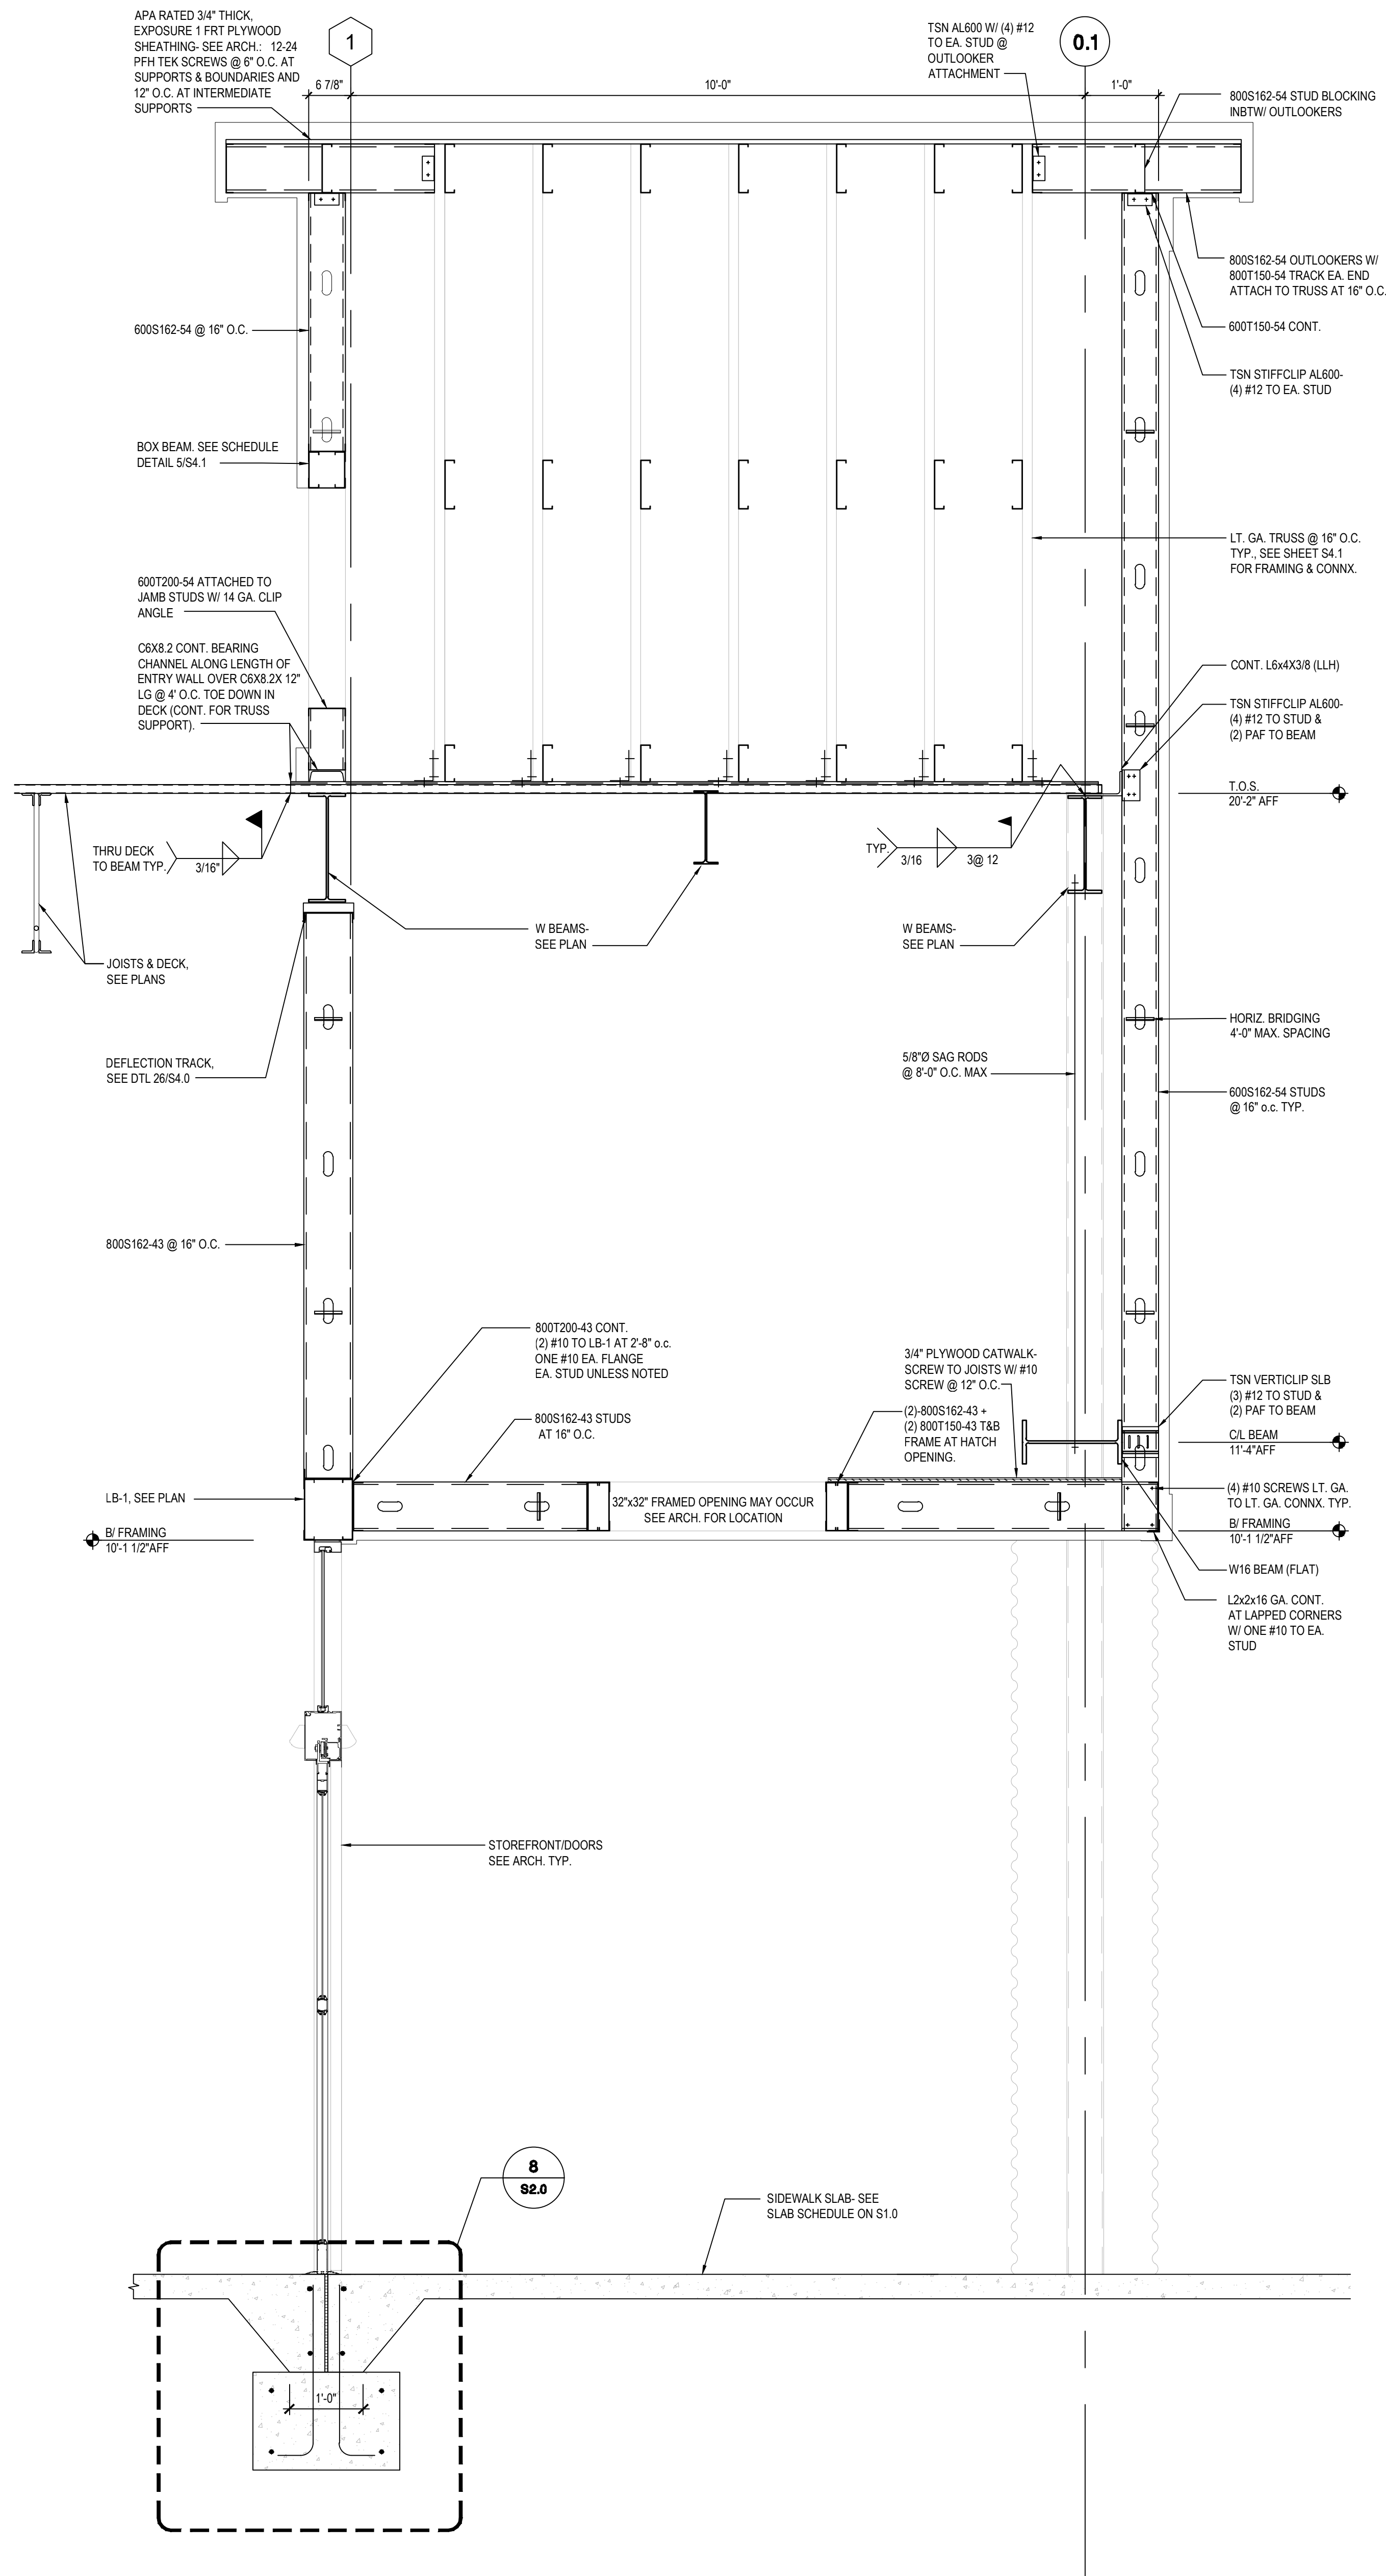

A | SECTION
3/4" = 1'-0"