
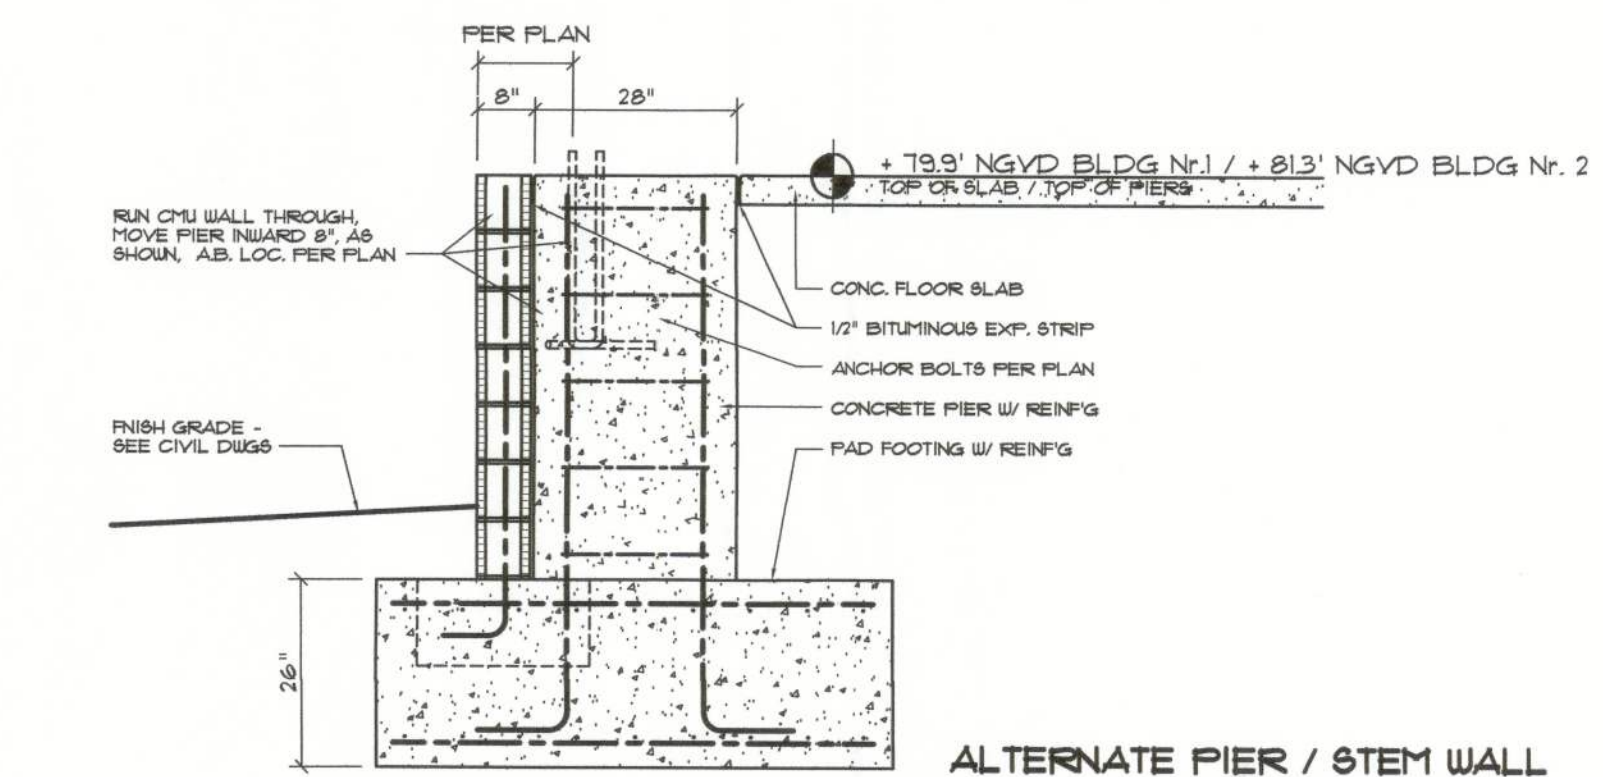
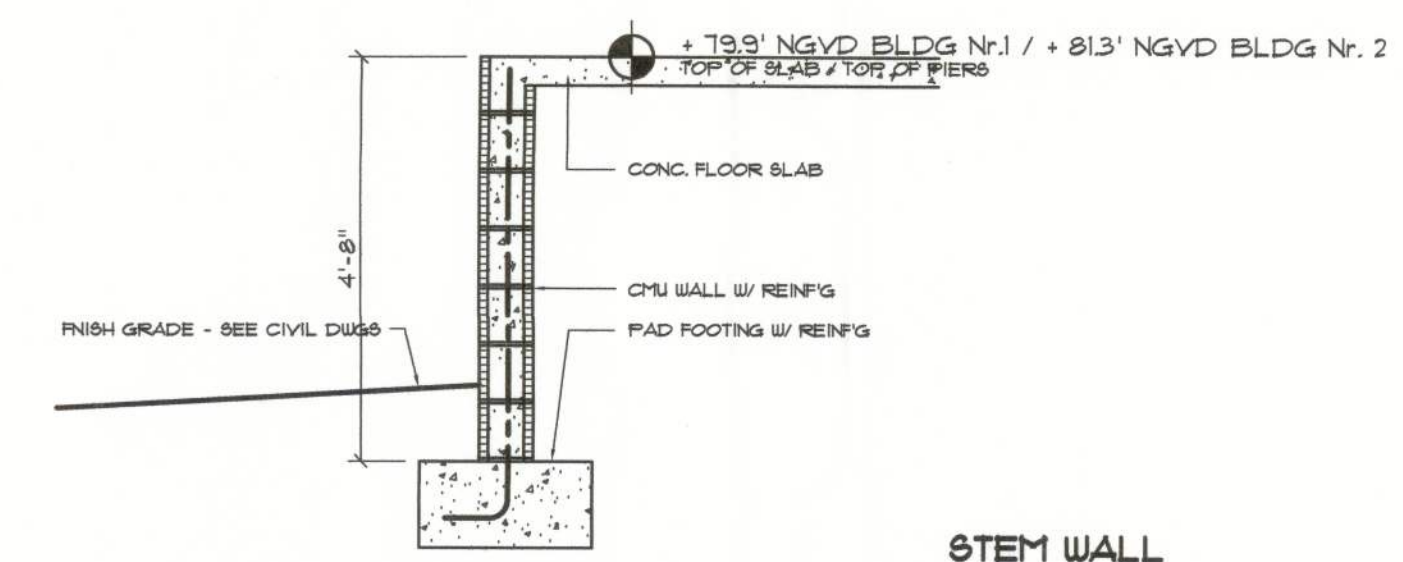


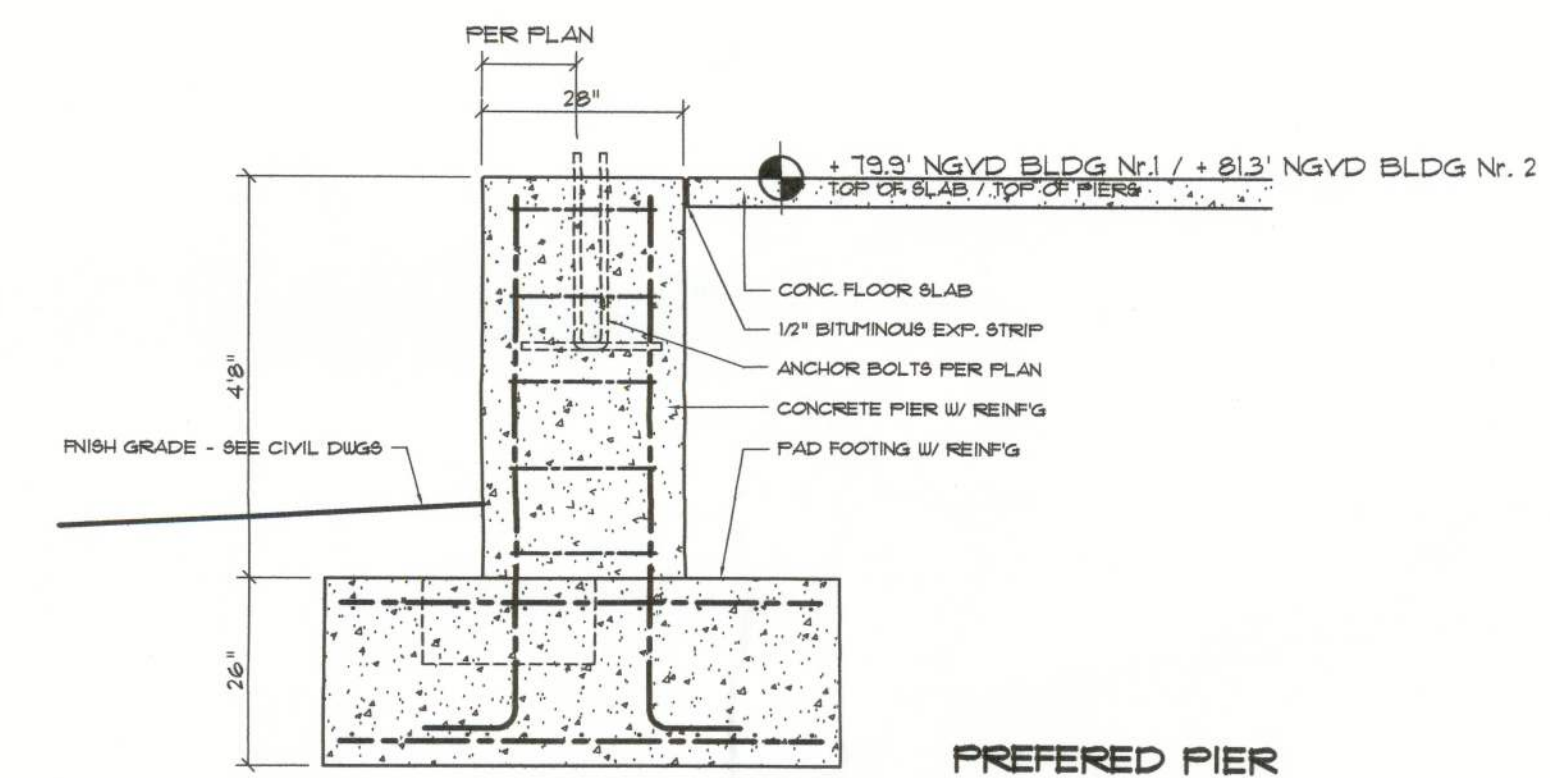

STEM WALL / PIER SECTIONS

SCALE: NONE

III

[illegible]

SOFTPLAN
ARCHITECTURAL DESIGN SOFTWARE

BUILDING Nr. 1 FOUNDATION PROFILES for:
GLOBAL INNOVATION L.L.C.
LAKE CITY, FLORIDA

00070009


**NICHOLAS
PAUL
GEISLER**

ARCHITECT
N.C.A.R.B. Certified

1758 N.
Lake City
386/366

JOINT VENTURED WITH

**WILLIAM MYERS
DESIGN**
P.O. BOX 1513
LAKE CITY, FL 32058
(386) 758-8406
will@willmyers.net

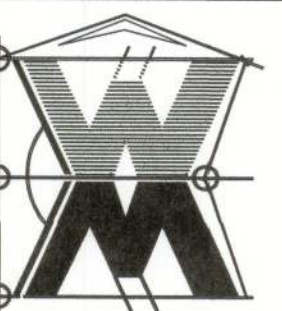

JOB NUMBER
2K1122a

DATE:
27 JUL 2011

SHEET NUMBER

S.2

OF 2 SHEETS

These drawings, as instruments of service, are the sole property of the architect, and may not be used, copied or reproduced in whole or in part, for use on or incorporated within any other job without specific and individual authorization by the architect.