
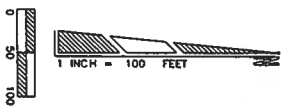
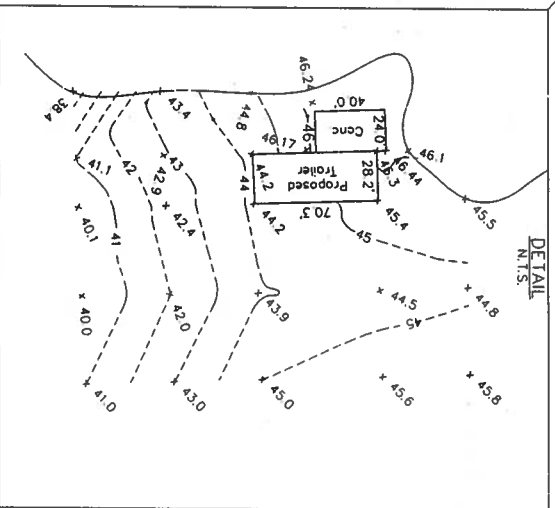


IN SECTION 27, TOWNSHIP 7 SOUTH, RANGE 17 EAST
COLUMBIA COUNTY, FLORIDA

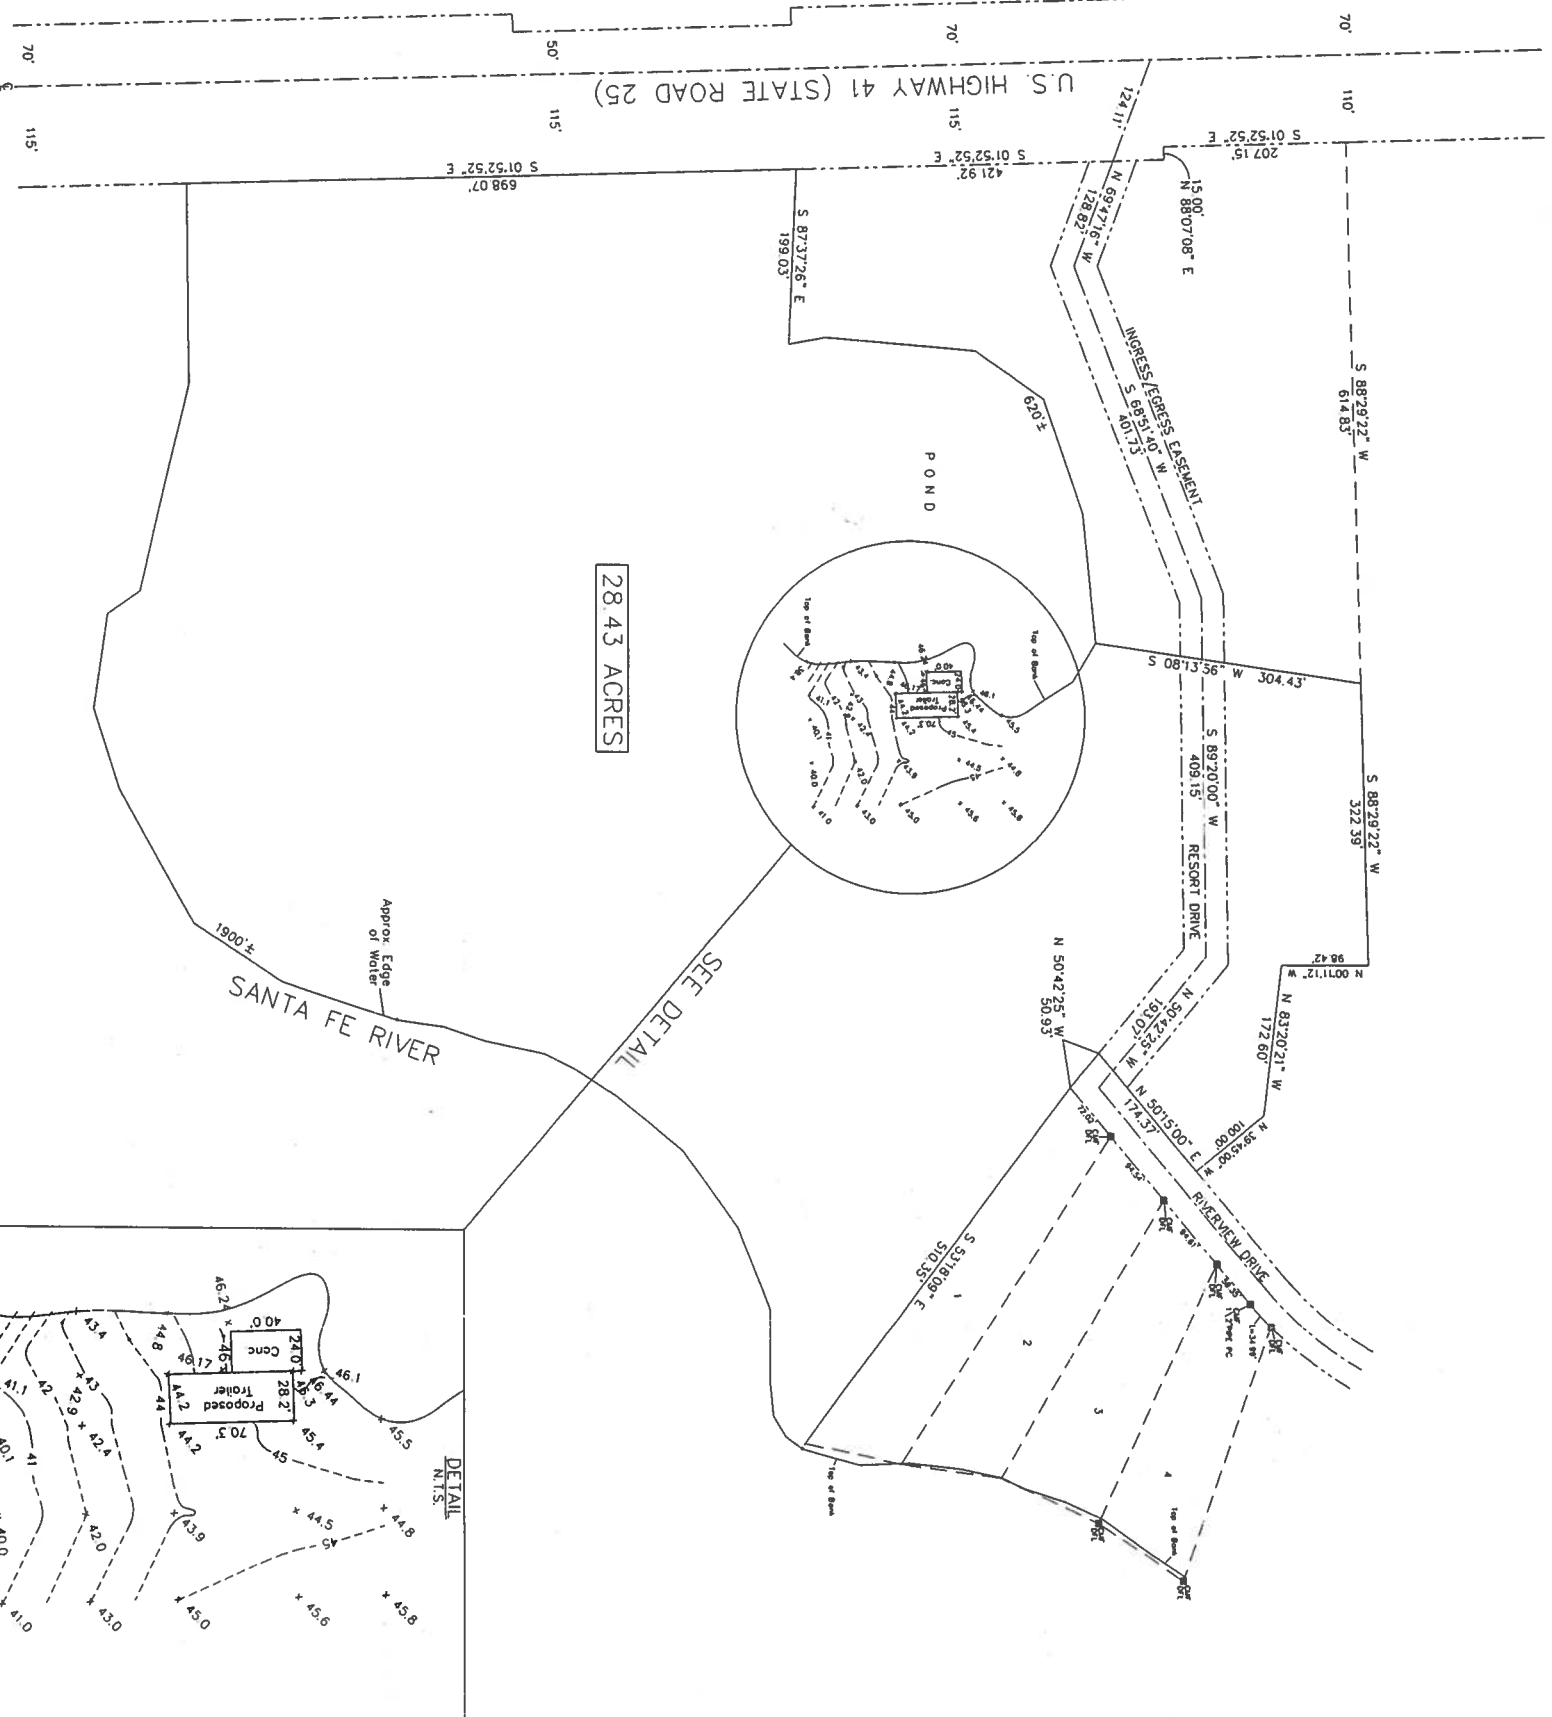

- NOTES:**
- 1.) Boundary based prior surveys by this Company;
 - 2.) Bearings based on above referenced prior surveys by this Company;
 - 3.) Date of field survey completion: January 11, 2007.
 - 4.) Elevations based on FDOT elevations along U.S. Highway 41/441.

[illegible]

CAD FILE: 46667.DWG

Donald F. Lee and Associates, Inc.

SURVEYORS - ENGINEERS
140 Northwest Ridgewood Avenue, Lake City, Florida 32055
Phone: (386) 755-6166 FAX: (386) 755-6167
Certificate of Authorization # LB 7042

Certificate of Authorization # LB 7042

Certificate of Authorization # LB 7042

007

JANE BLAIS

JANE BLAIS

10

10

10

10

...L4666t.dwg 1/16/2007 1:59:20 PM