

REVISION:

DRAWN:

RJRJR

REVIEWED:

GJG

Custom Log Home for:  
Lonny & Starr Jones  
Columbia County, Florida

These drawings, as instruments of service, are the sole property of the architect, and shall remain his or her property whether or not the project is completed. They shall not be reproduced, copied, or used in any other way without the written consent of the architect.

Gary J. Gill, P.E. #51942

P.O. Box 187

130 West Howard Street

Live Oak, FL 32064

Phone: (386) 362-3678

Fax: (386) 362-6133

Auth. # 9461

SUNSHINE RIVER

LOG HOMES, INC.

Manufacturers

Specializing in Cypress & Cedar Custom Homes

4345 Highway 90, UELBORN, FLORIDA 32094

386-963-LOGS (564-71) / 1-800-962-LOGS (564-71)

DATE:

25FEB05

COM#:



L04123

SHEET:

A.11

11 OF 11

6/25/05

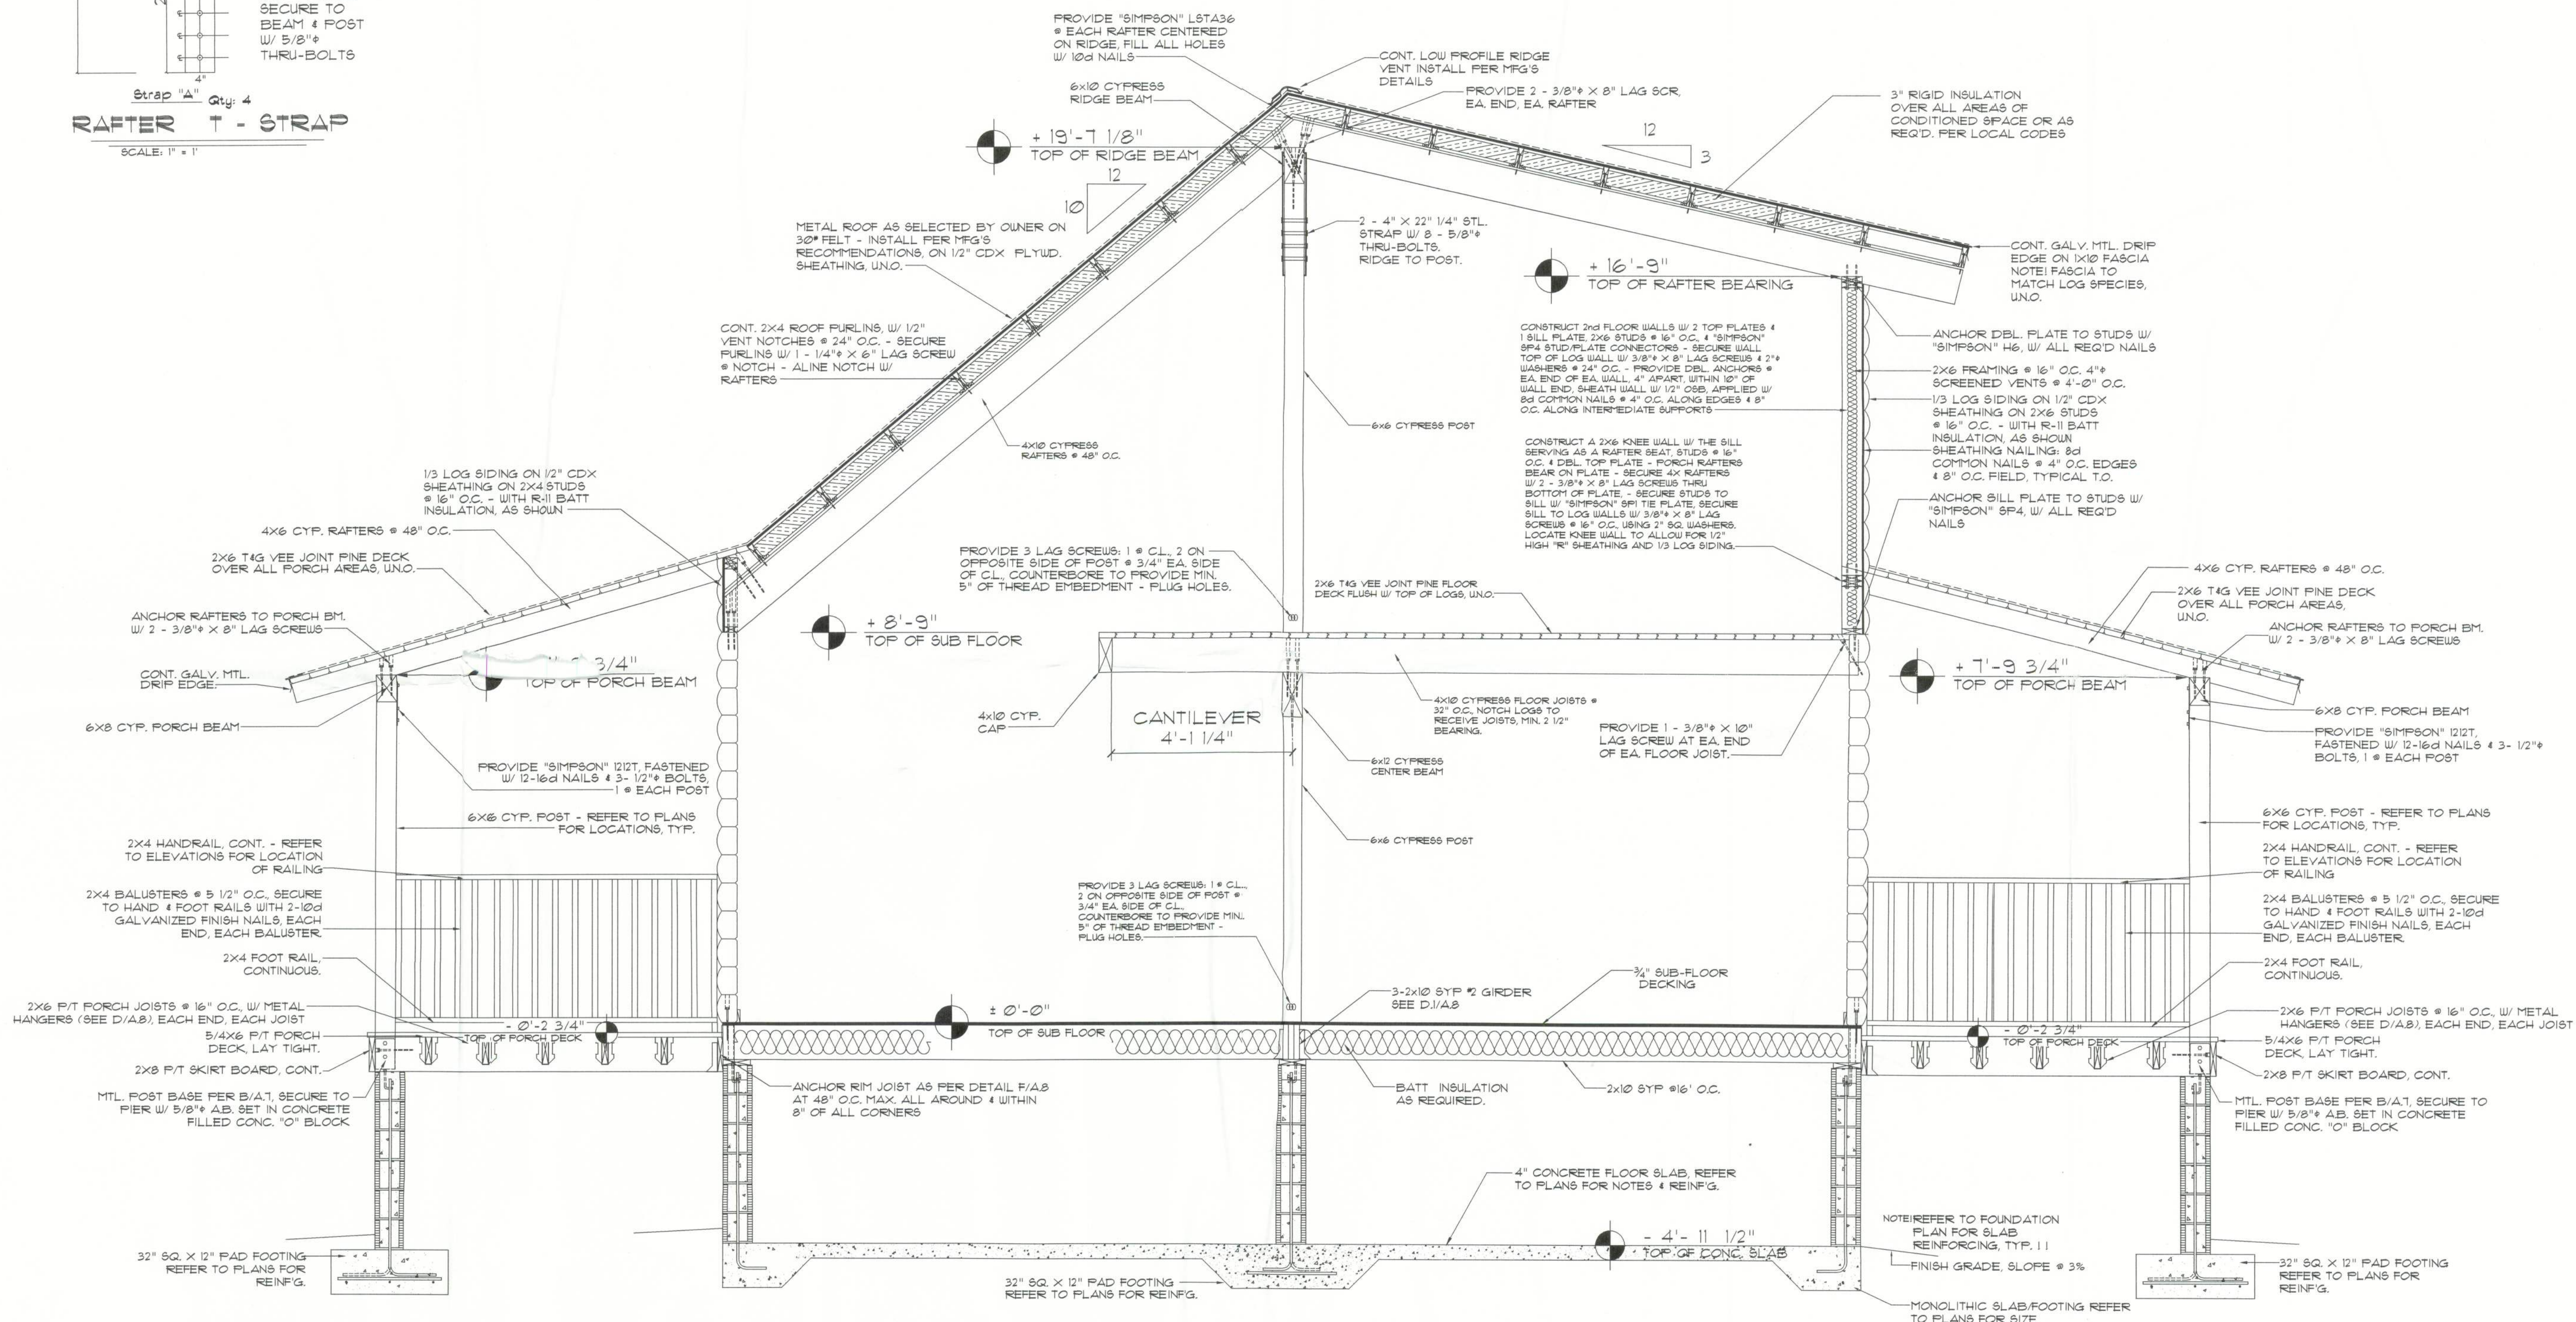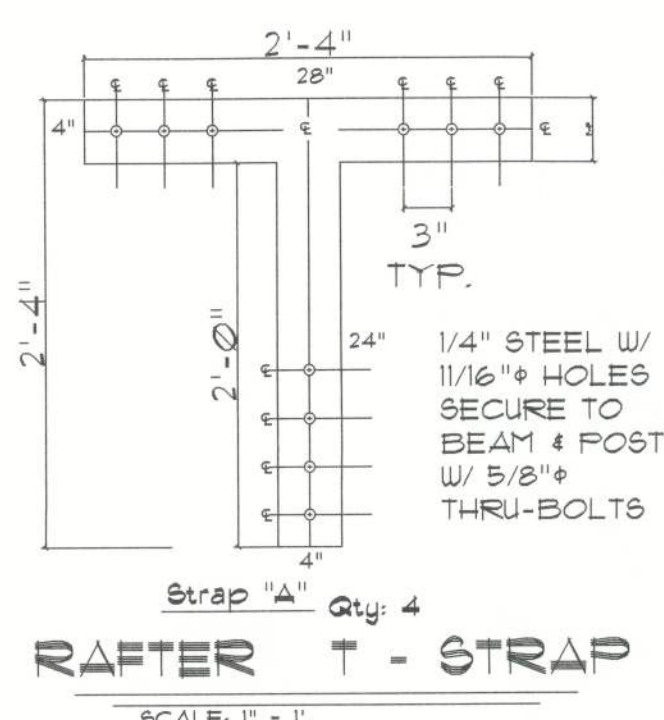

**SECTION**

SCALE: N.T.S.

