


SW CHESTERFIELD CIR.

culvert with MES
per Columbia county
public works

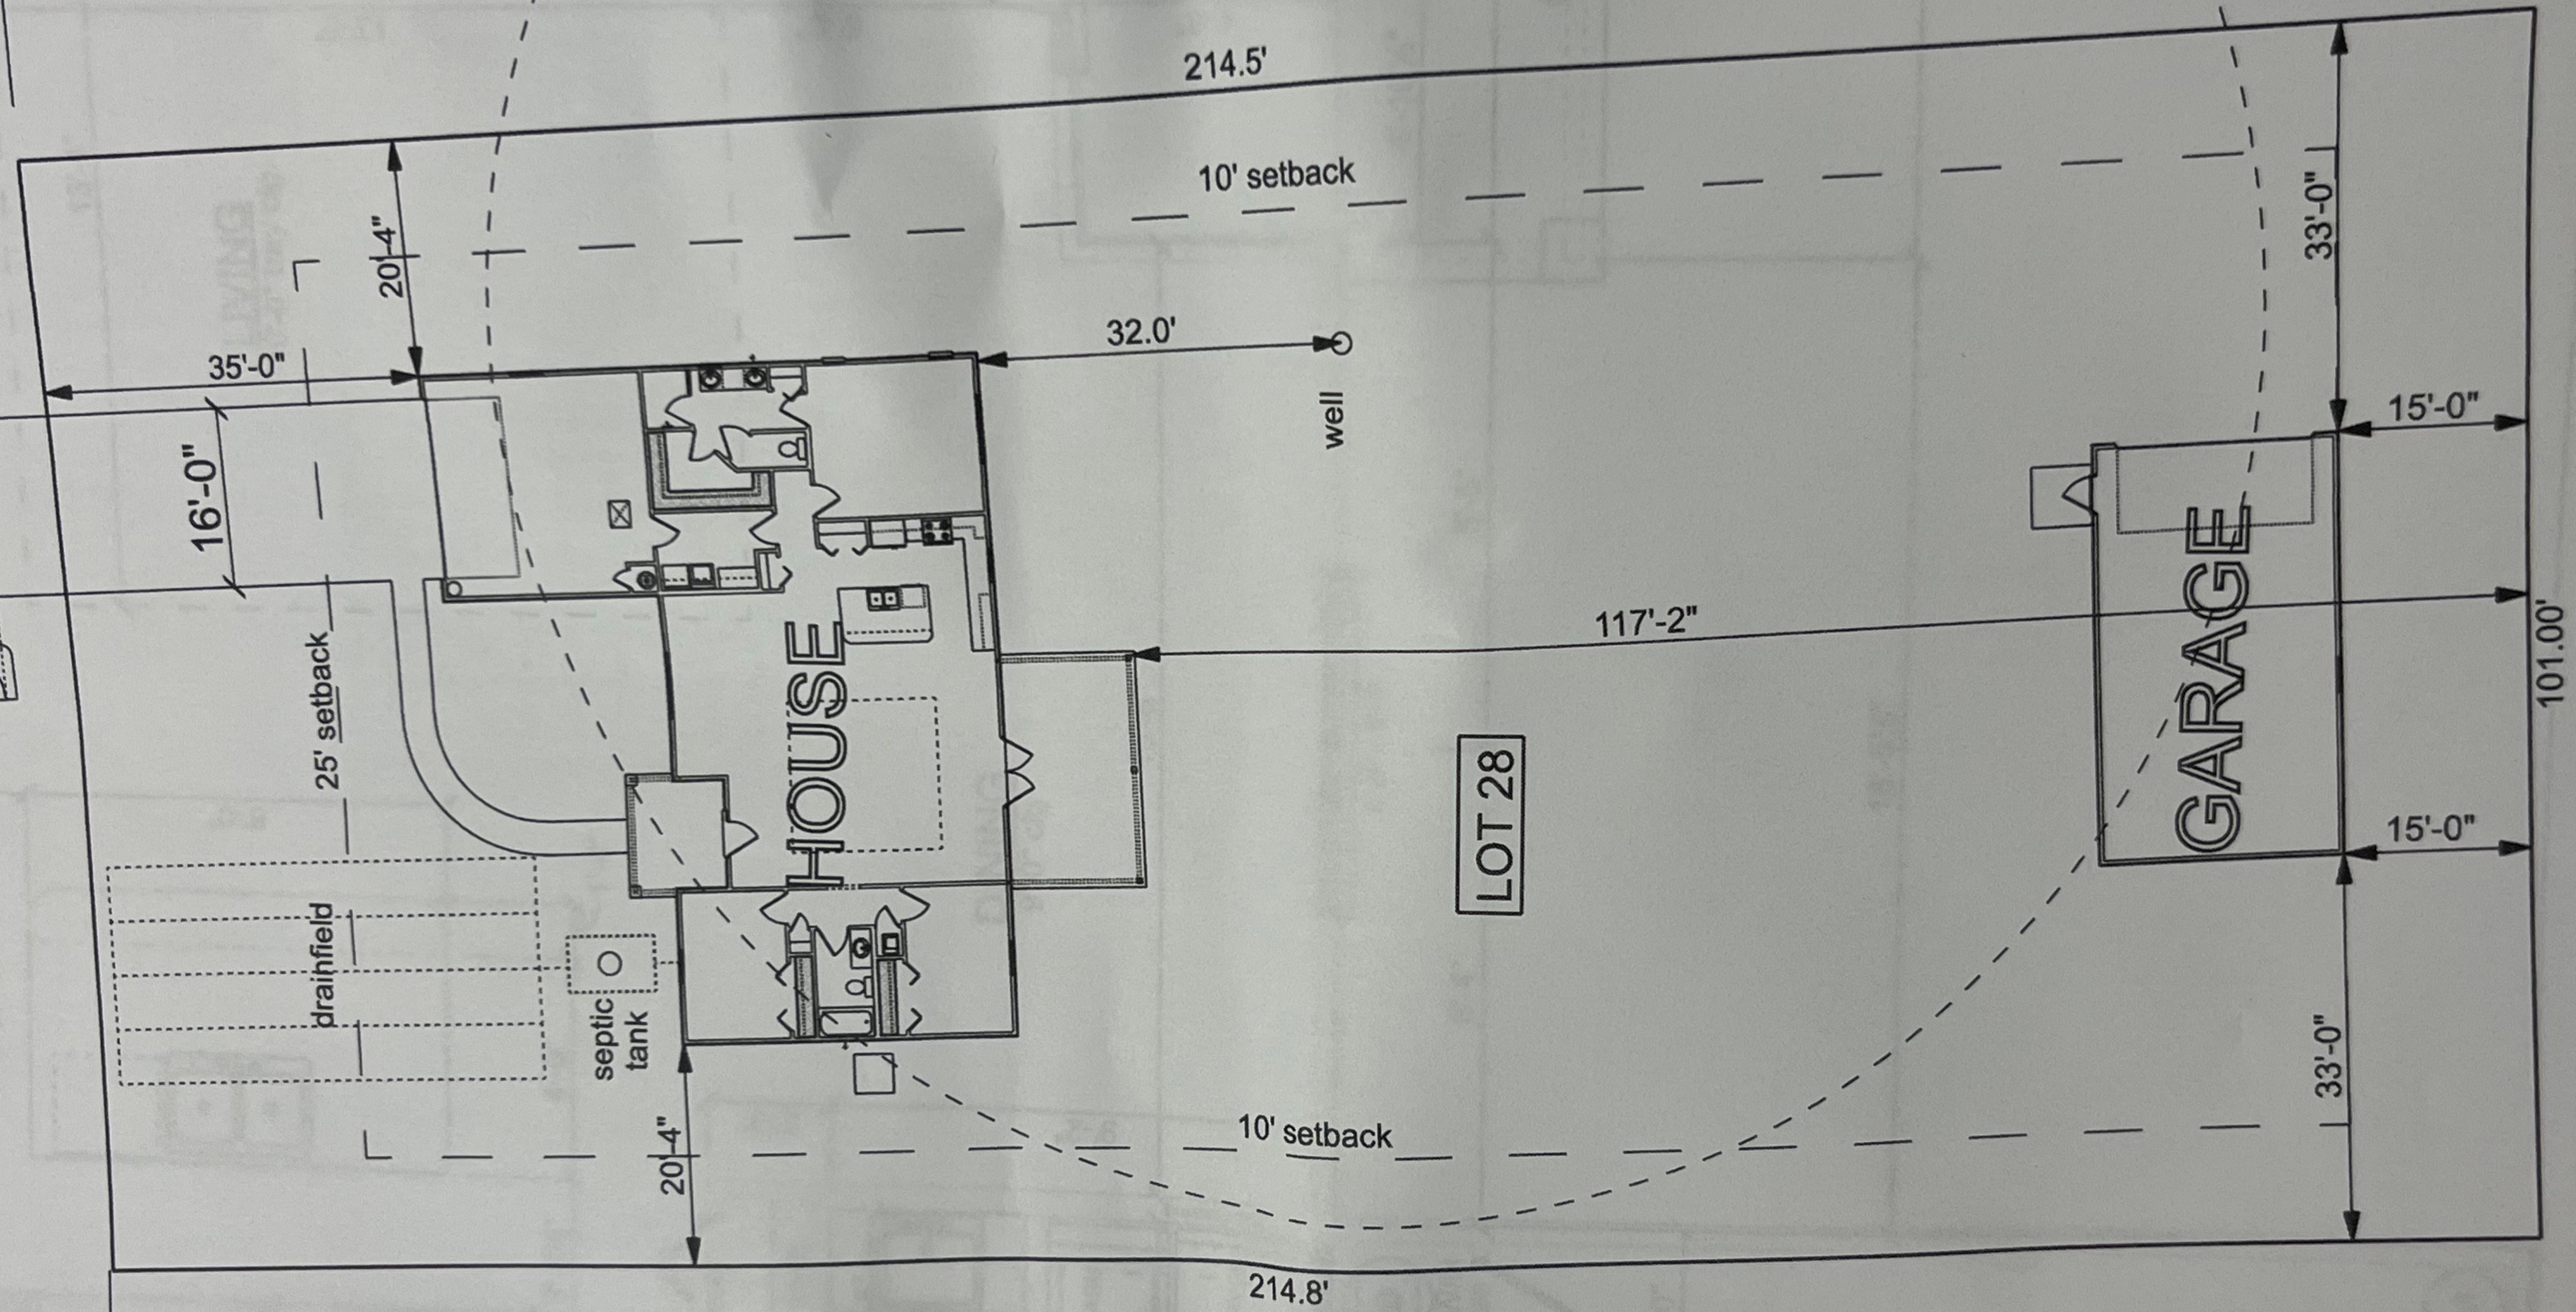

LOT 28