


The CROSS CHURCH



	SCALE: N.T.S.	DATE: 3/23/2022	REVISION <table border="1" style="width: 100%; border-collapse: collapse;"> <tr> <th>DATE</th> <th>DESCRIPTION</th> </tr> <tr><td> </td><td> </td></tr> <tr><td> </td><td> </td></tr> <tr><td> </td><td> </td></tr> </table>	DATE	DESCRIPTION							PLAN ANCHOR BOLT PLAN	JOB # 22-122
	DATE	DESCRIPTION											
DRAWN BY: MH	SALESMAN: MH	PAGE 1 OF 12											
BUILDING SIZE: 40'x60'x12'													

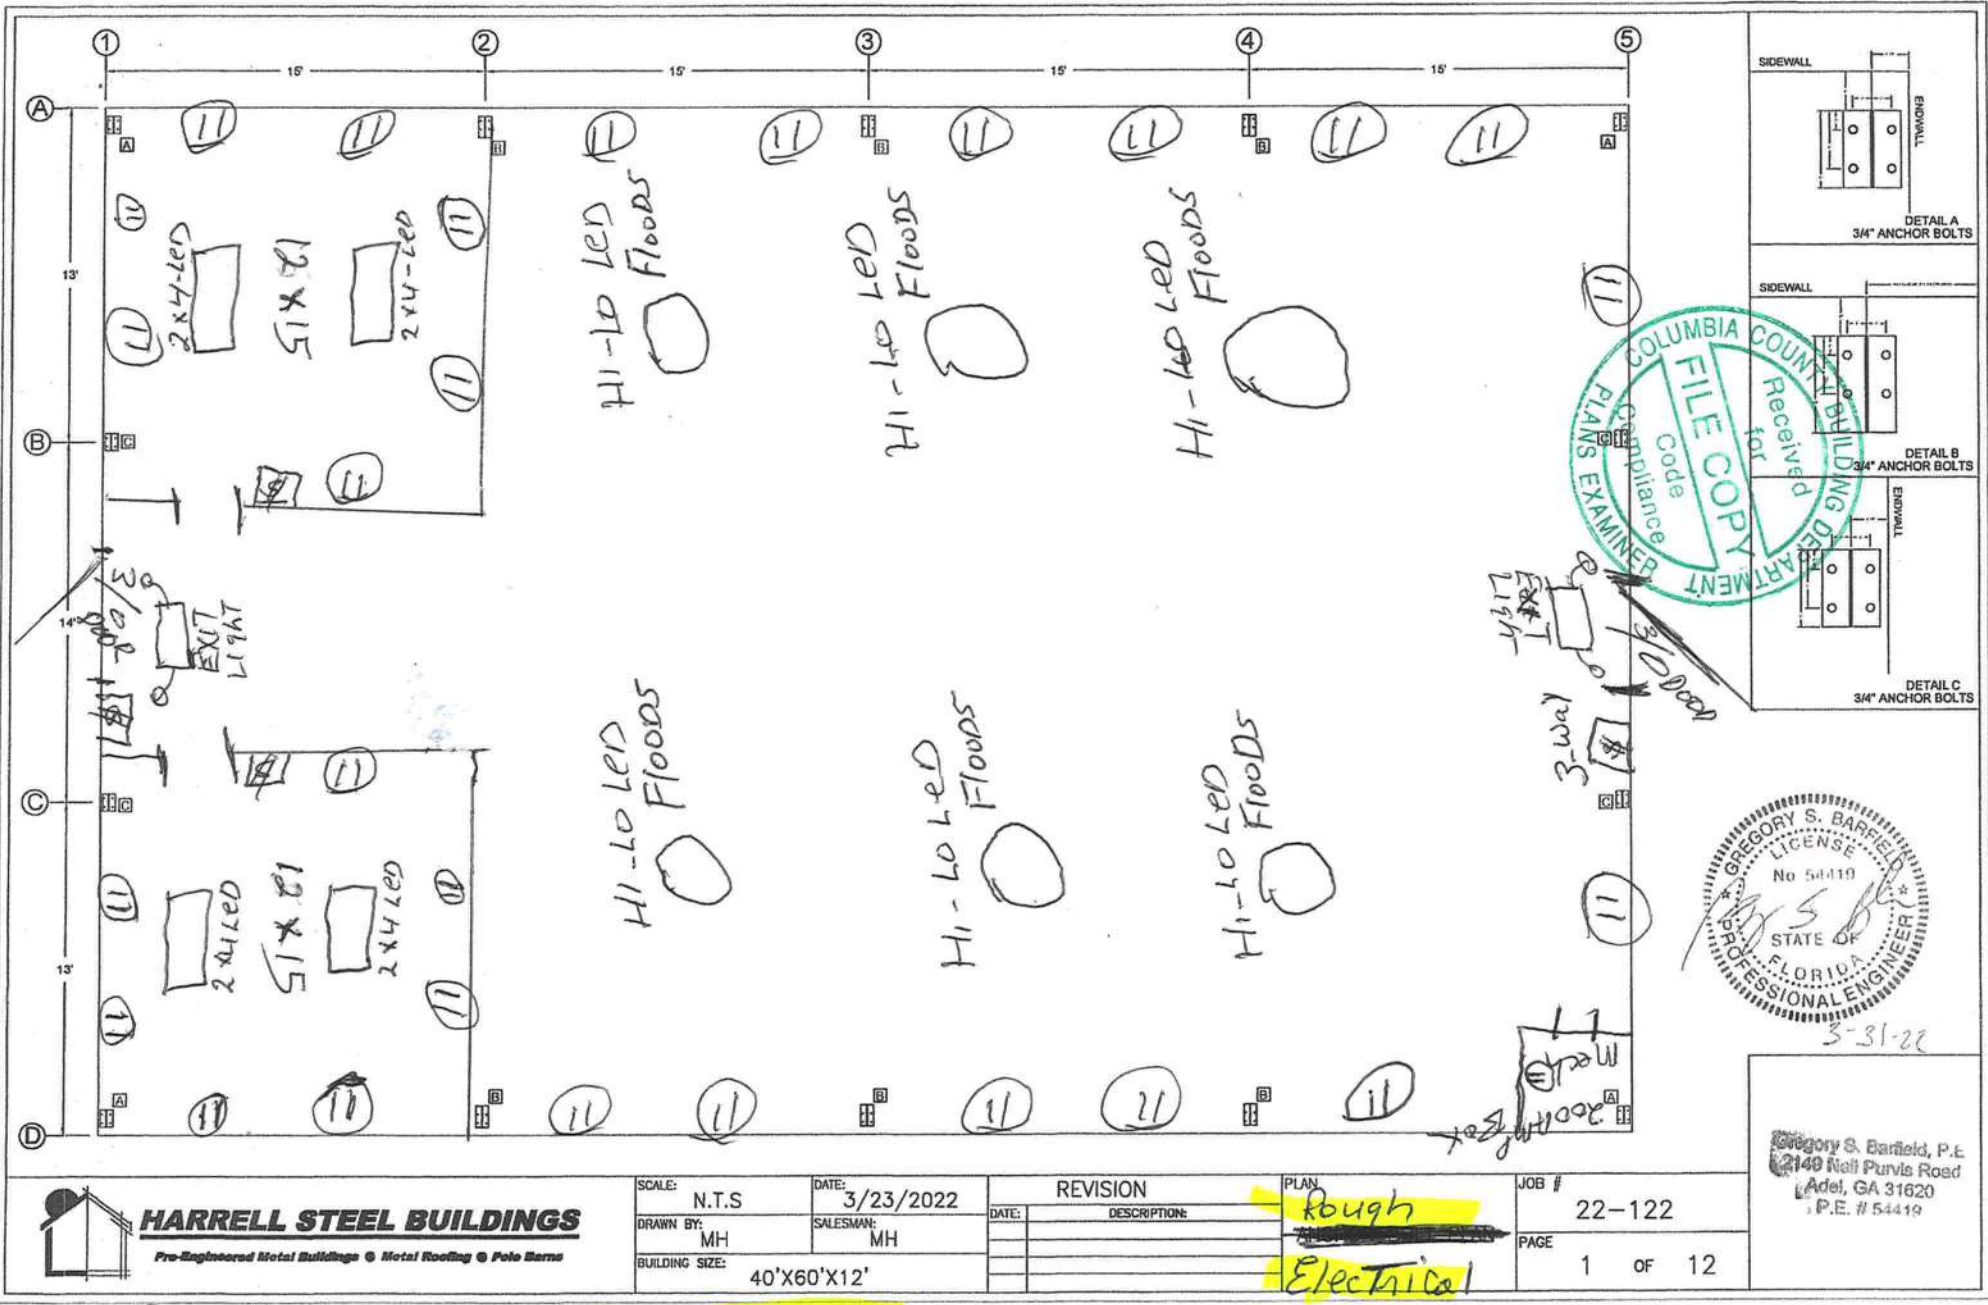

GREGORY S. BARFIELD
LICENSE
No 54419
STATE OF
FLORIDA
PROFESSIONAL ENGINEER
5-31-22

Gregory S. Barfield, P.E.
2140 Neil Purvis Road
Adel, GA 31620
P.E. # 54419

11 - Recpt
12 - Switch
2 - EXIT LIGHT Combo
AC-WINDOW UNIT FOR OFFICES

Rough
Electrical