


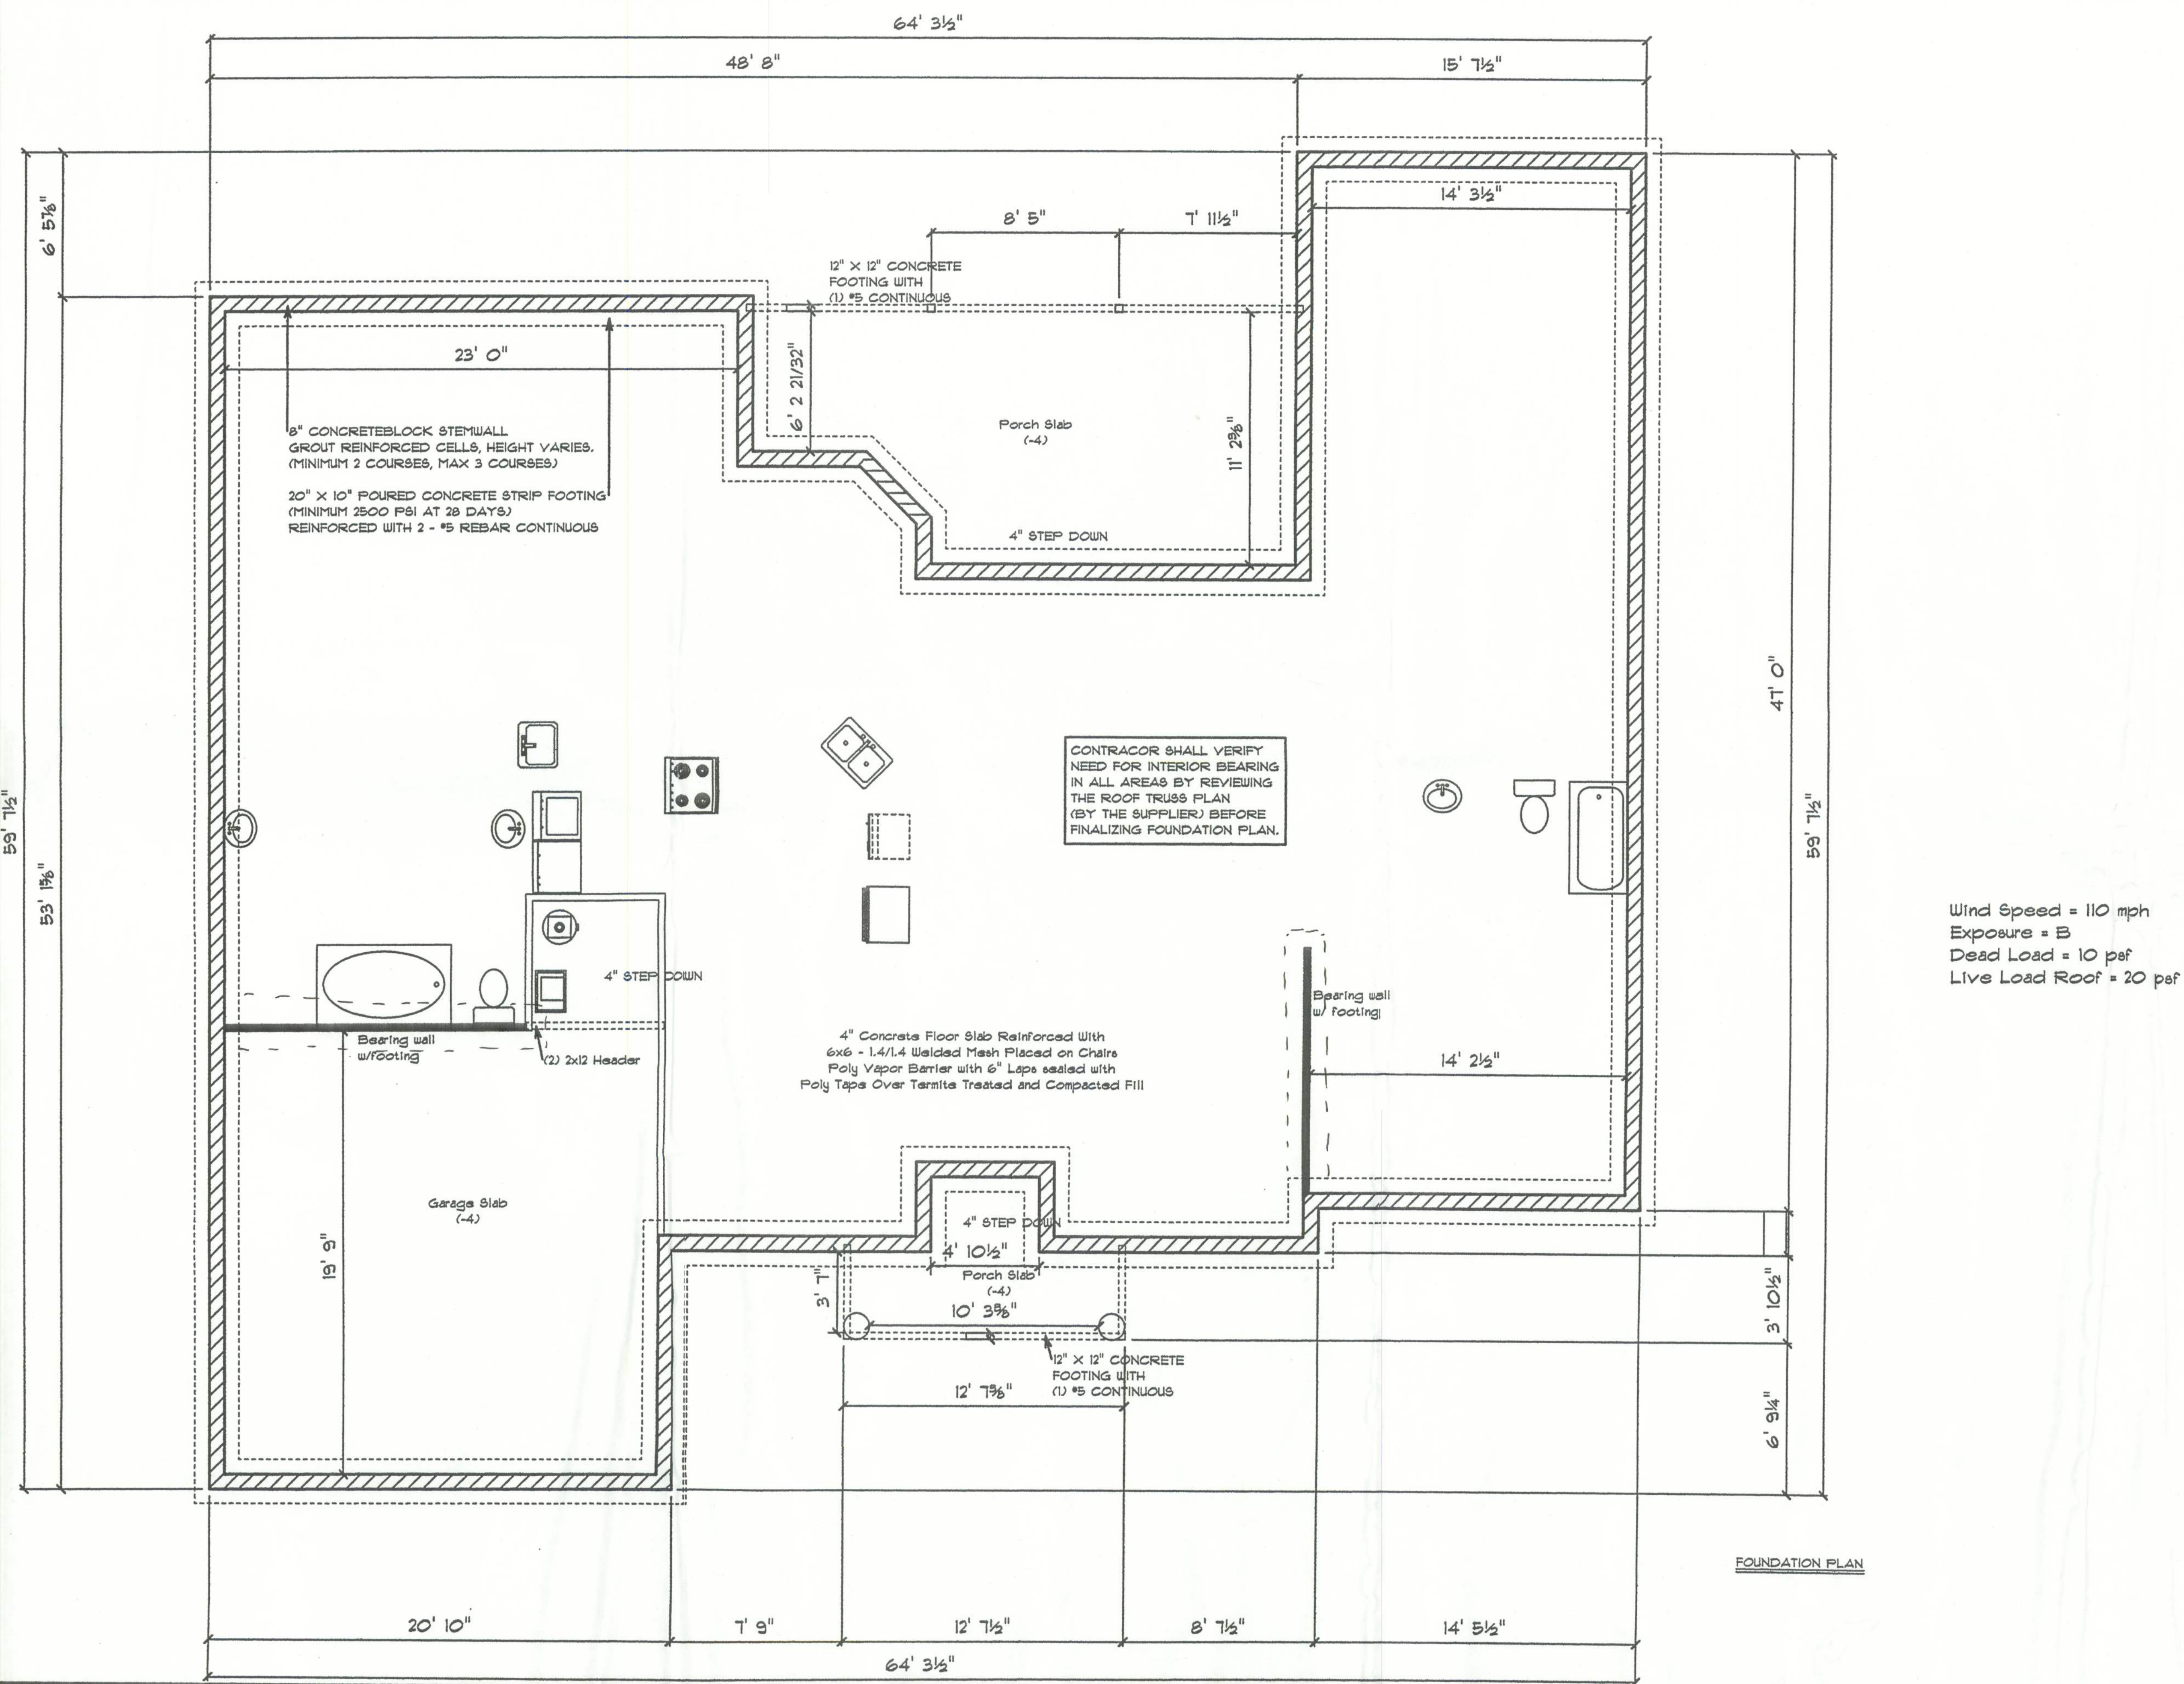

Mackenzie Model
This plan designed for
Lot 43 Emerald Cove

SCALE 1/4" = 1'
DRAWN BY Susan Holton
APPROVED GTC

DATE 9/14/2005
Drawn For: Gateway Developers
of Lake City, LLC
DRAWING# A-5

GTC Design Group
Gary Gill P.E.
PE# 51942 ACT# 9423