



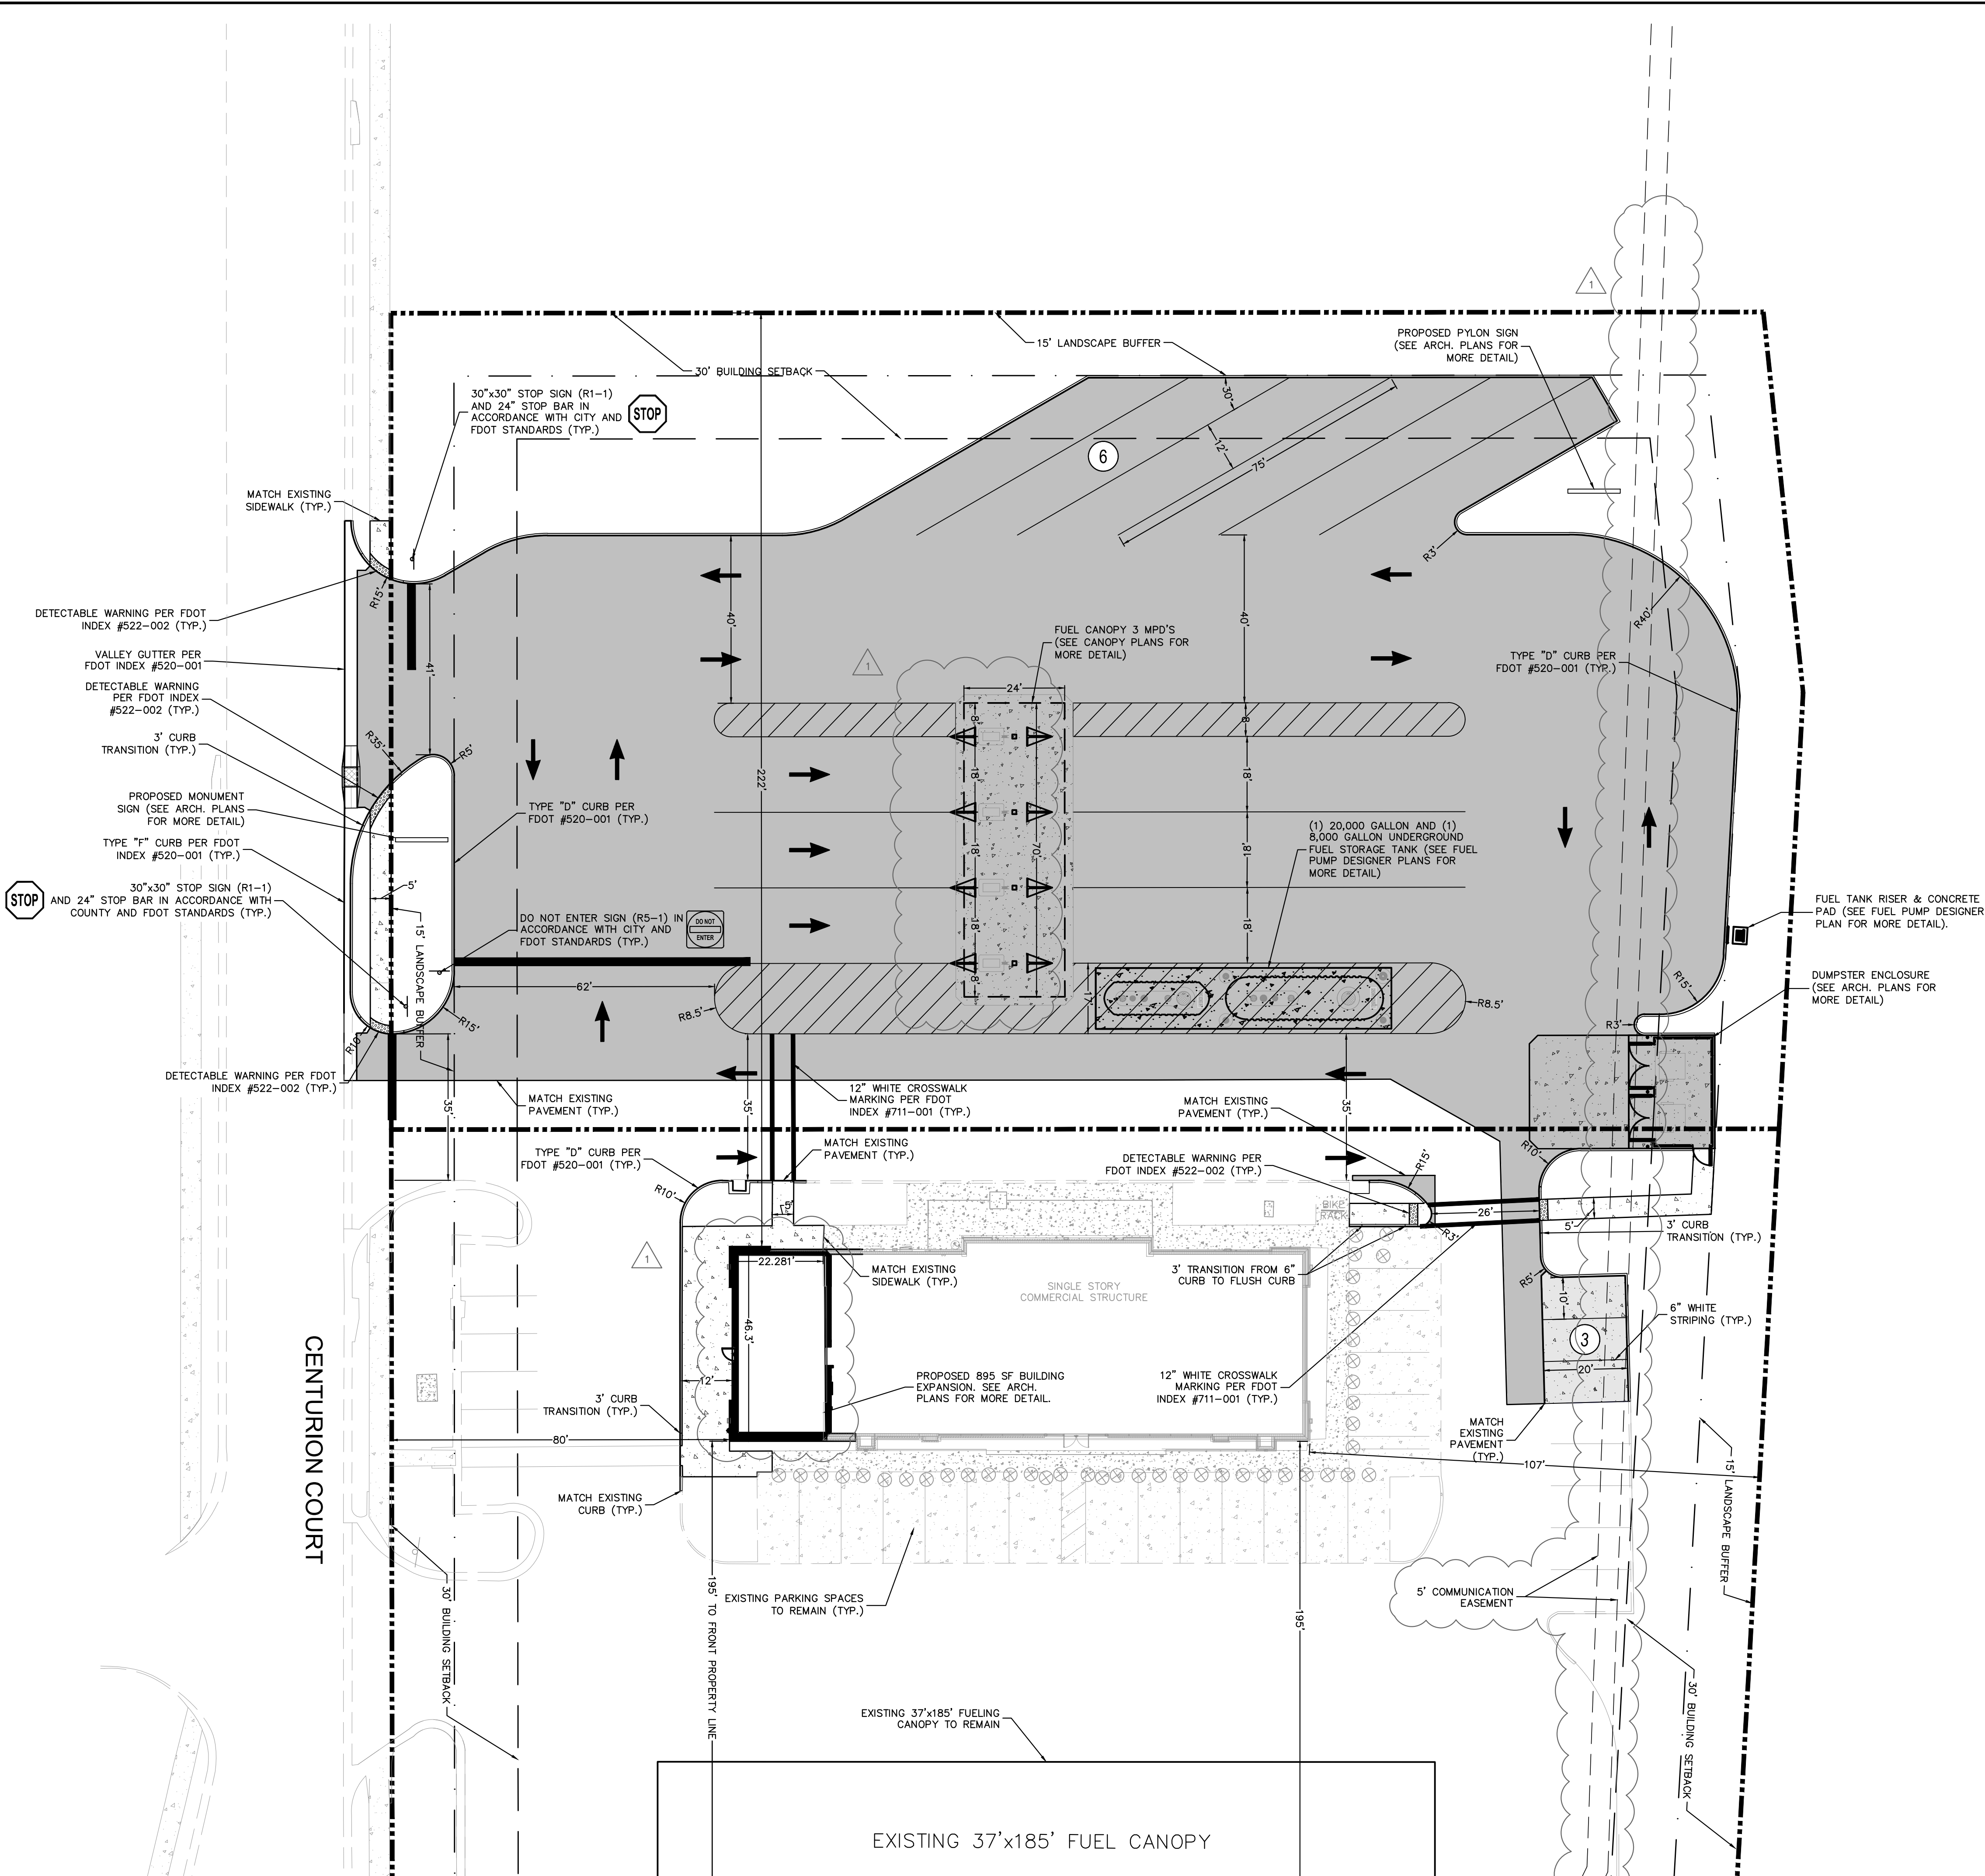

INTERSTATE 75 OFF-RAMP

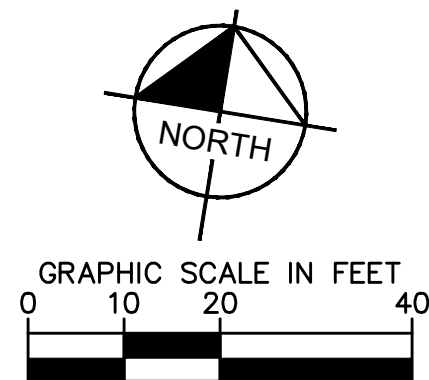

NOTES:

1. ALL CURB DIMENSIONS ARE TO THE FACE OF CURB UNLESS OTHERWISE NOTED.
2. BUILDING DIMENSIONS ARE TO THE OUTSIDE FACE OF BUILDING UNLESS OTHERWISE NOTED.
3. REFER TO ARCHITECTURAL AND STRUCTURAL PLANS TO VERIFY ALL BUILDING DIMENSIONS.
4. REFER TO SIGNAGE PLANS FOR MONUMENT SIGN DETAILS.
5. SEE MEP PLANS FOR ELECTRICAL DRAWINGS.
6. ALL PROPOSED ON-SITE STRIPING AND PAVEMENT MARKING WILL BE PAINTED UNLESS OTHERWISE NOTED AND IN ACCORDANCE WITH FDOT INDEX 711-001.
7. REFER TO ARCHITECTURAL PLANS FOR PROPOSED TRASH CAN LOCATIONS AND DESIGN.
8. BOLLARDS IN SIDEWALK ADJACENT TO BUILDING SHALL BE COVERED WITH RED PLASTIC COVERS TO BE SUPPLIED BY CONTRACTOR.
9. BOLLARDS UNDER CANOPY SHALL BE COVERED WITH GRAY PLASTIC COVERS TO BE SUPPLIED BY CONTRACTOR (SEE FUEL PUMP DESIGNER PLANS FOR MORE DETAIL).
10. REFER TO ARCHITECTURAL PLANS FOR SITE LIGHTING AND ELECTRICAL PLANS.
11. ALL SIGNAGE AND PAVEMENT MARKINGS SHALL MEET MUTCD AND FDOT STANDARDS.
12. ALL SIGNAGE SHALL MEET THE REQUIREMENTS OF CITY OF LAKE CITY LAND DEVELOPMENT CODE, CHAPTER 7, SEC. 760

LEGEND

- | | |
|---|--|
|  | PROPERTY LINE (TYP.) |
|  | PROPOSED ASPHALT PAVEMENT
(SEE DETAIL SHEET C7.0) |
|  | PROPOSED CONCRETE SIDEWALK
(SEE DETAIL SHEET C7.0) |
|  | PROPOSED MEDIUM DUTY CONCRETE
(SEE DETAIL SHEET C7.0) |
|  | PROPOSED HEAVY DUTY CONCRETE
(SEE DETAIL SHEET C7.0) |

VERTICAL DATUM:

ELEVATIONS ARE REFERENCED TO
PLAT BENCHMARKS AS SHOWN ON
THE FACE OF THE PLAT OF
GATEWAY CROSSING REPLAT OF
LOTS 2 AND 3, PLAT
BOOK 9, PAGE 151

**CALL 48 HOURS
BEFORE YOU DIG**

**IT'S THE LAW!
DIAL 811**

**Know what's below.
Call before you dig.**

SUNSHINE STATE ONE CALL OF FLORIDA, INC.

CIRCLE K - US HWY 90 & I-75 FUEL EXPANSION		CITY OF LAKE CITY		FLORIDA		SHEET NUMBER C4.1															
KHA PROJECT 149880040		DATE 05/04/2022		SCALE AS SHOWN		DESIGNED BY EJF		DRAWN BY EJF		CHECKED BY JCS		KIMLEY-HORN ASSOCIATES, INC. 189 S. ORANGE AVENUE, SUITE 1000, ORLANDO, FL 32801 PHONE: 407-898-1511 WWW.KIMLEY-HORN.COM REGISTRY No. 35106		No.		REVISIONS		DATE		BY	
												Kimley » Horn		1		ARCHITECTURE REVISION		08/29/22		AG	

