




23


LEVER LUXURY REVERIES

MODERN BARN FOR MEL & KATHY

125 HERMITAGE GLEN
HIGH SPANISH, AZ 32683

1/4" = 1'

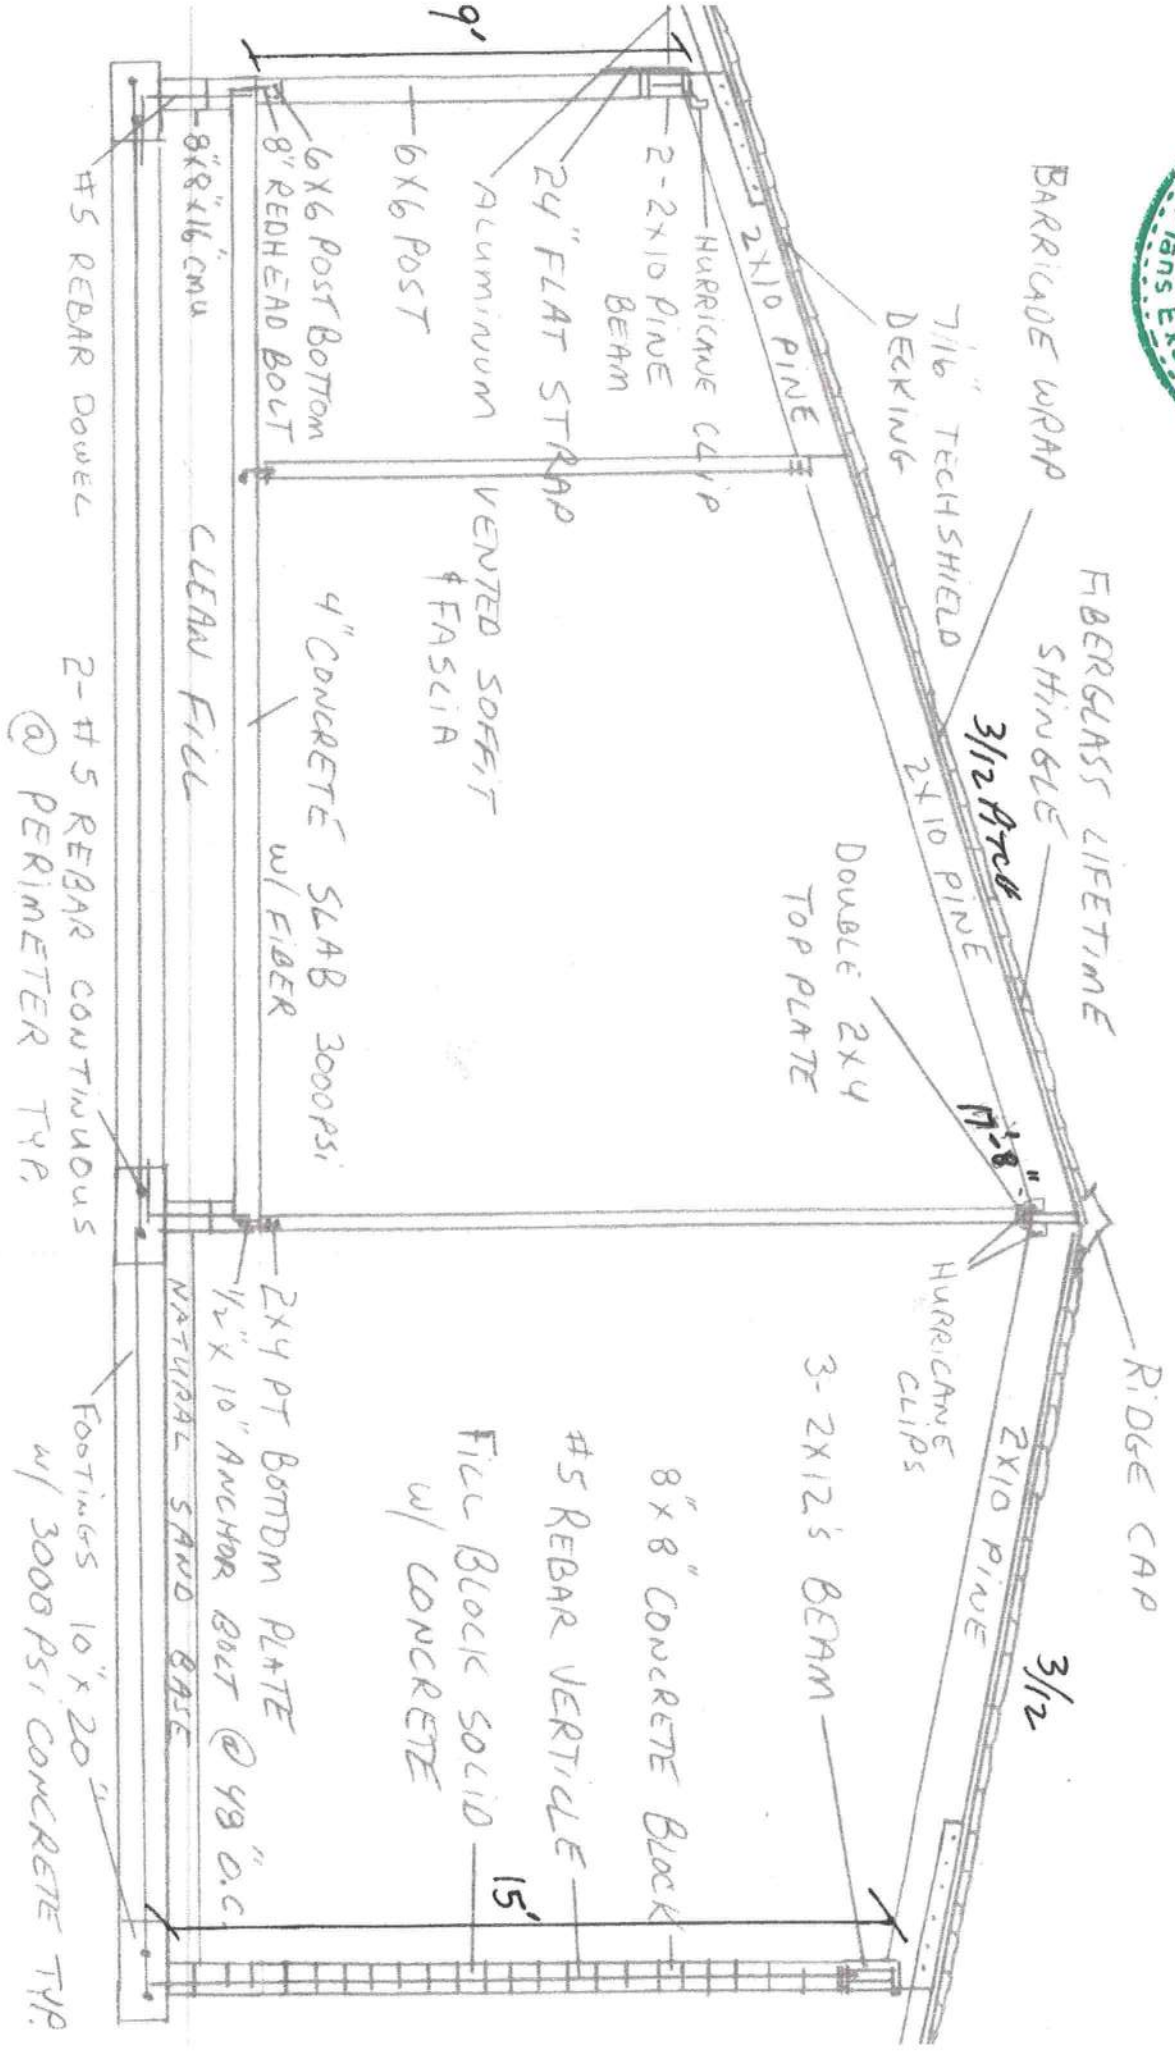


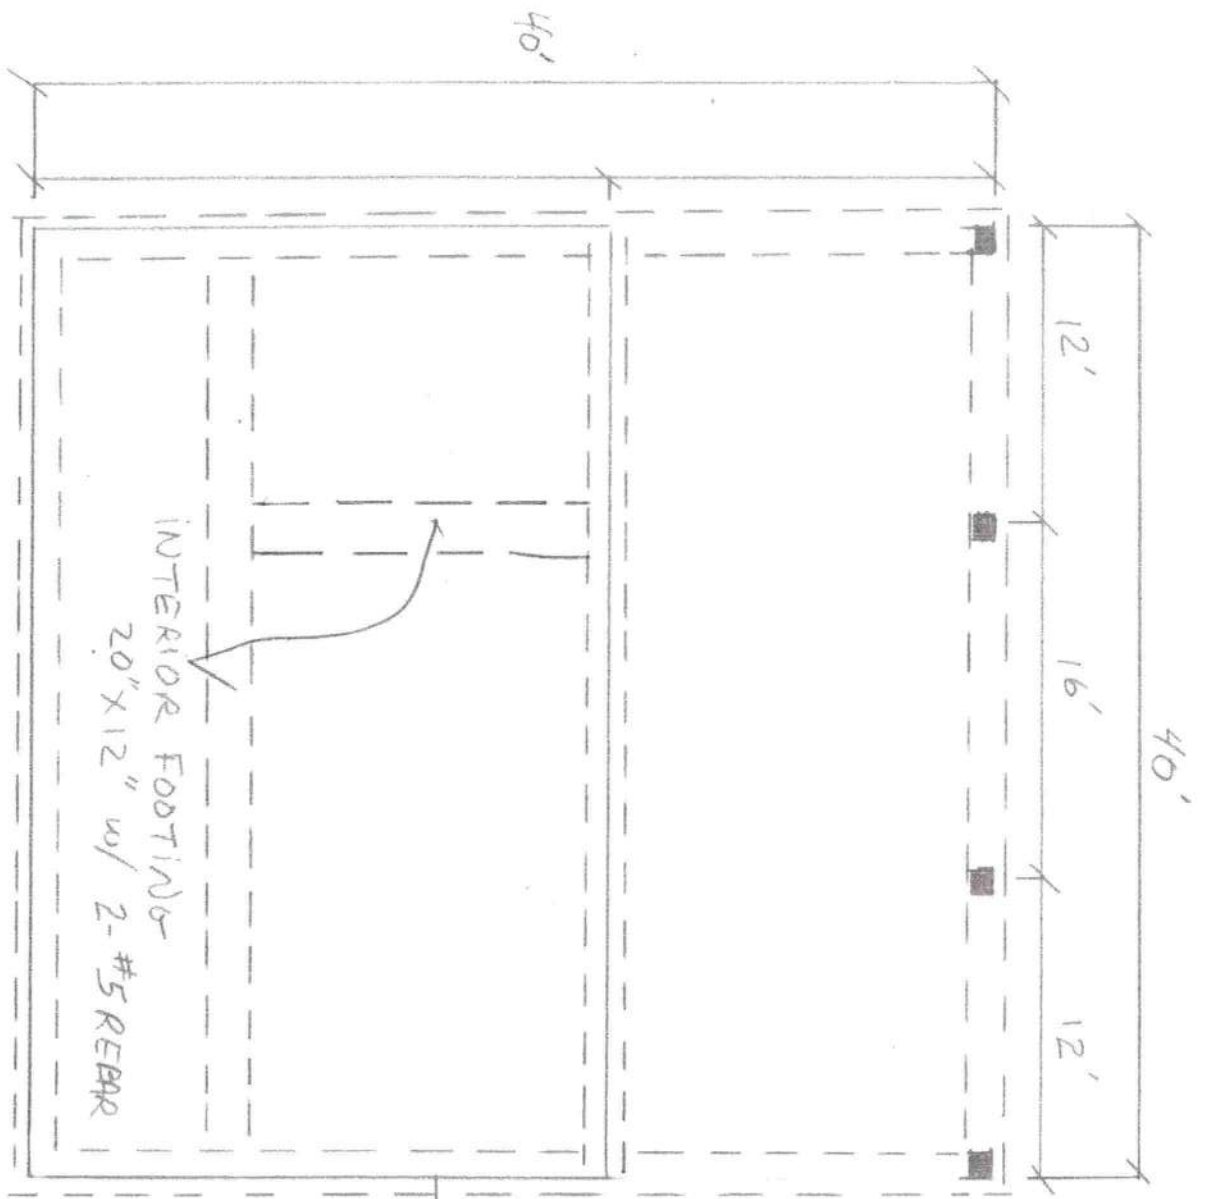


4-CONCRETE BLOCK
COLUMNS

NOTE:
CONTINUOUS FOOTING
20" X 10"
w/ 2-#5 REBAR


2 COURSES 8" X 8" X 16"
CONCRETE BLOCK
PERIMETER OF
BUILDING ONLY

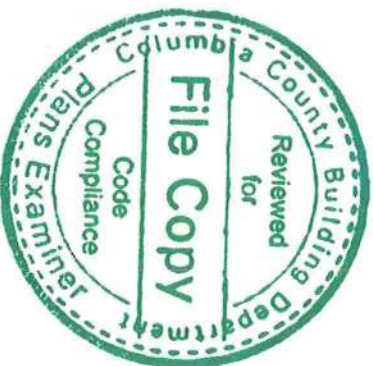

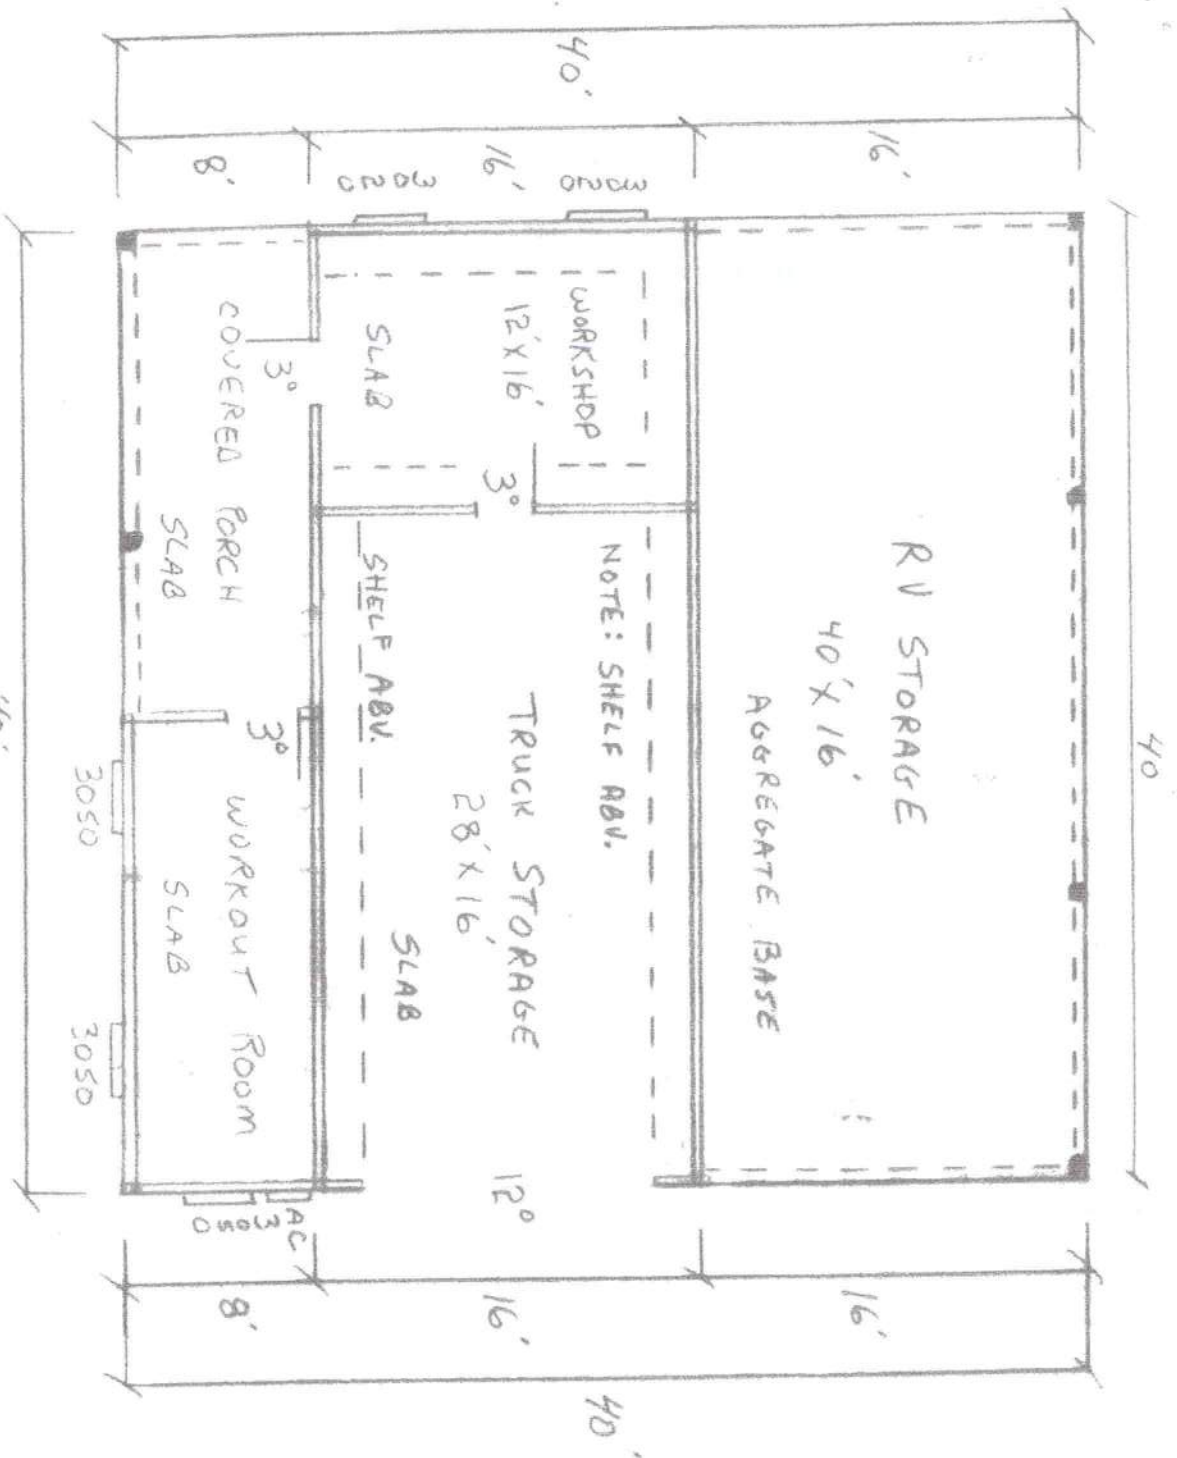


MODERN BARN FOR MEL & KATHY

1/8" = 1'

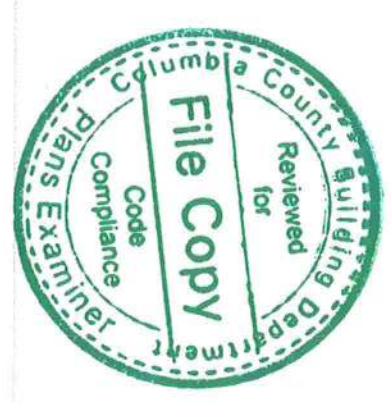

ELECTRICAL PLAN

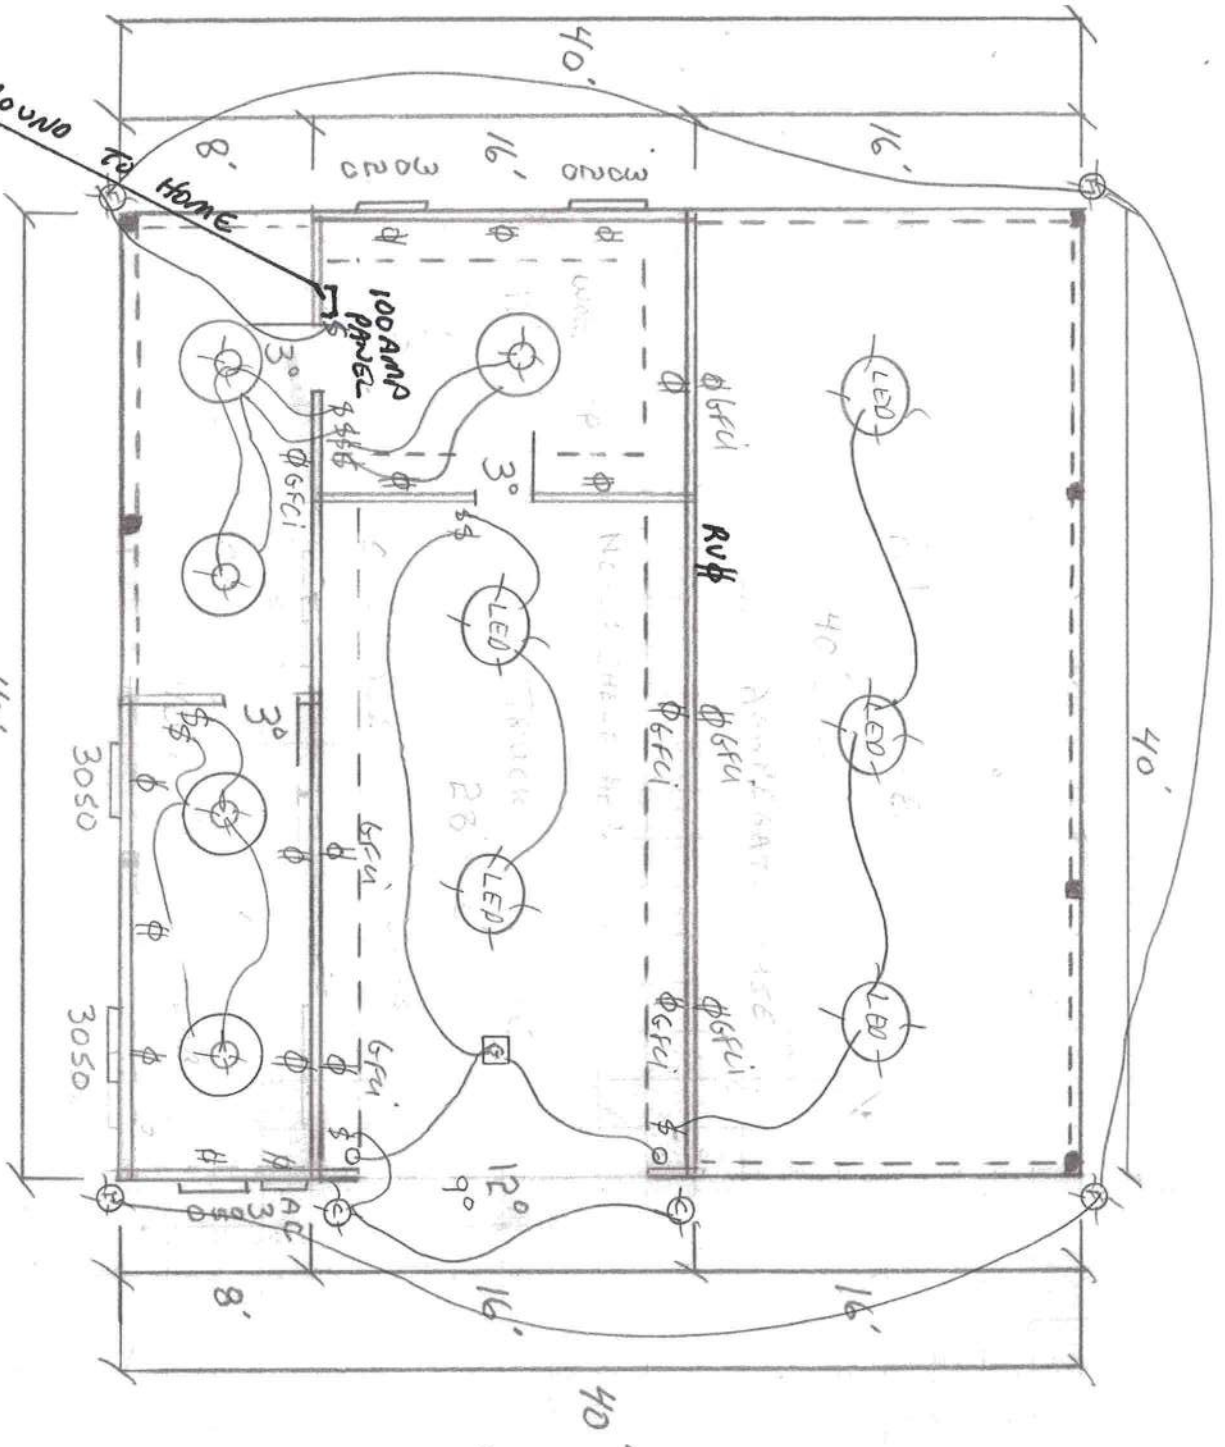


LEGEND


- LED SURFACE MOUNT
- FAN w/ LITE
- FLOOD LITES
- COACH LITES
- EXTERIOR/GROUNDED
- RECEPTACLE
- SWITCH
- GARAGE REMOTE


MODERN BARN FOR MEL & KATHY

1/8" = 1'

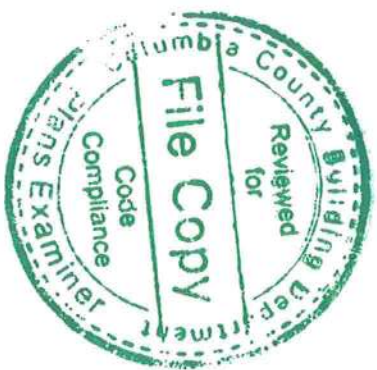


2' O.C. ROOF FRAMING PLAN

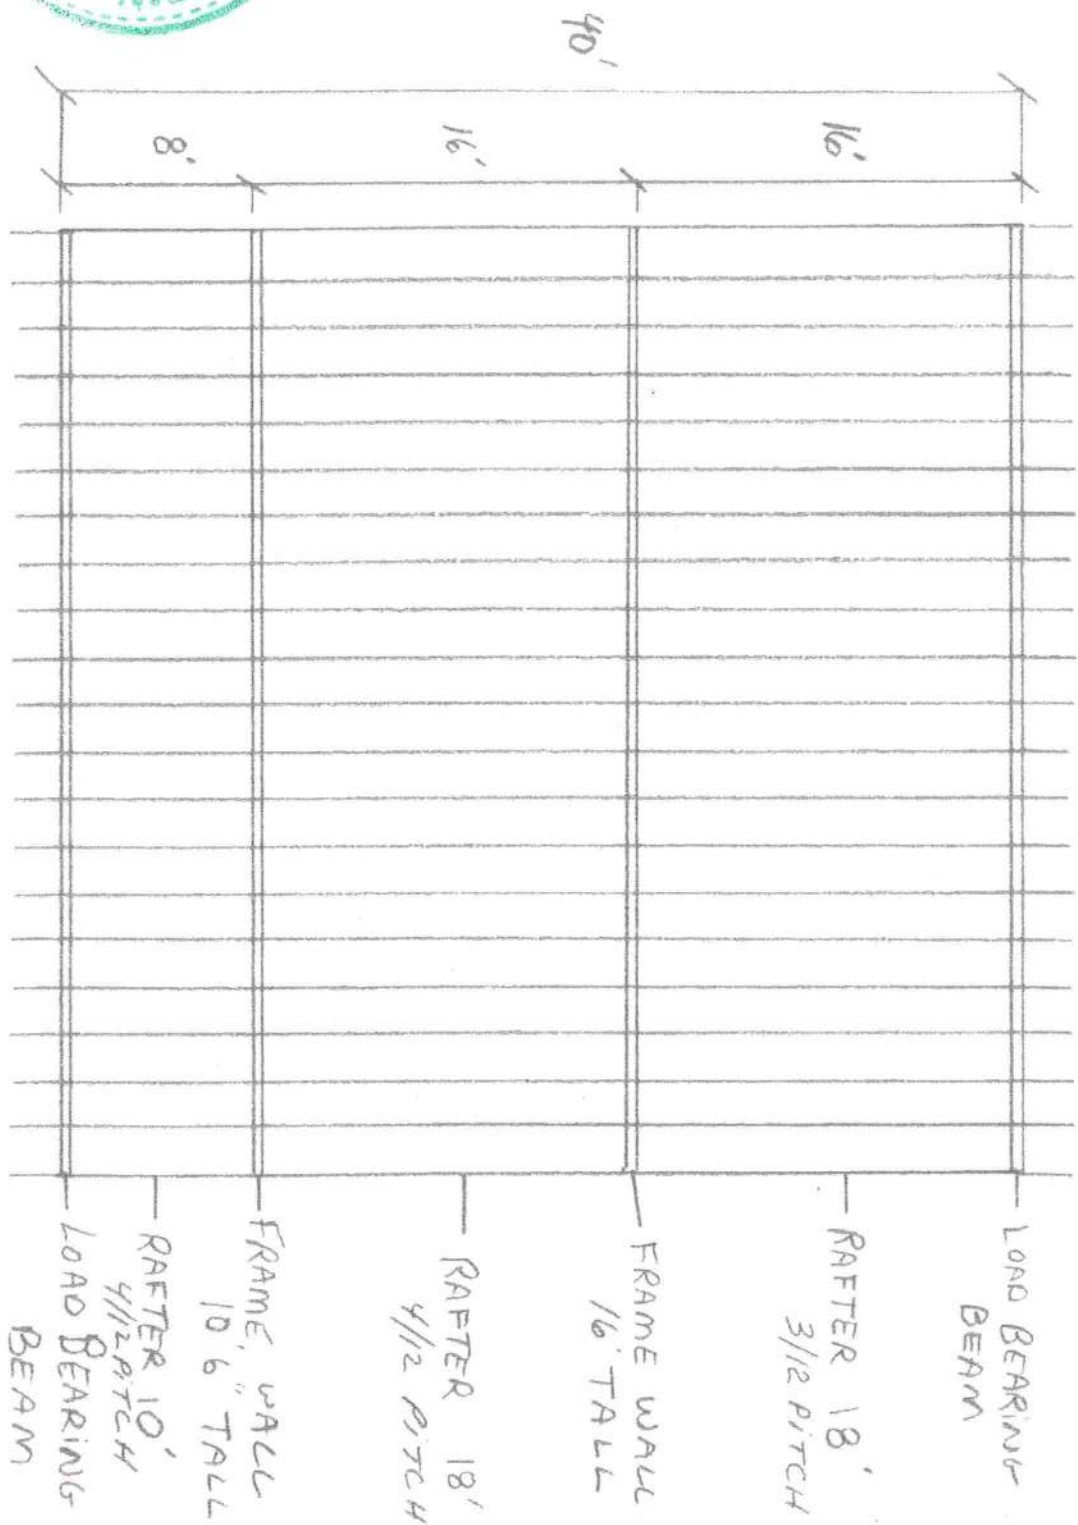

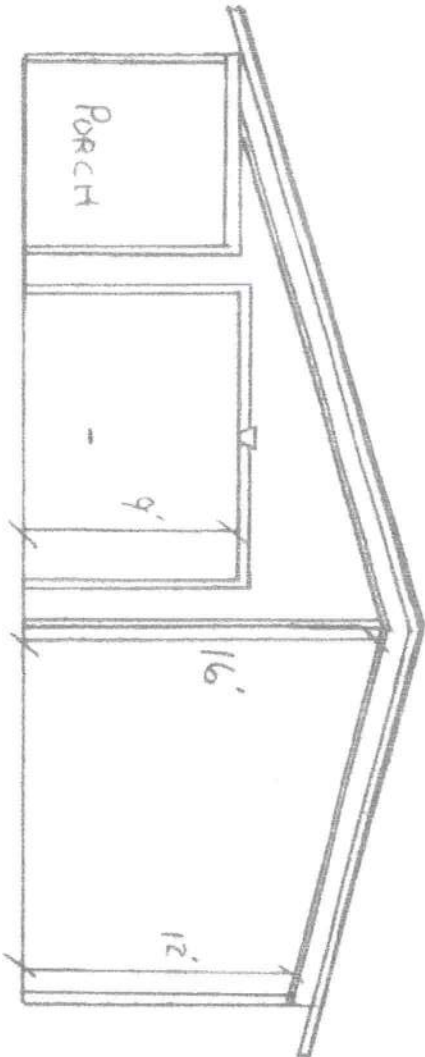

RIGHT SIDE ELEVATION

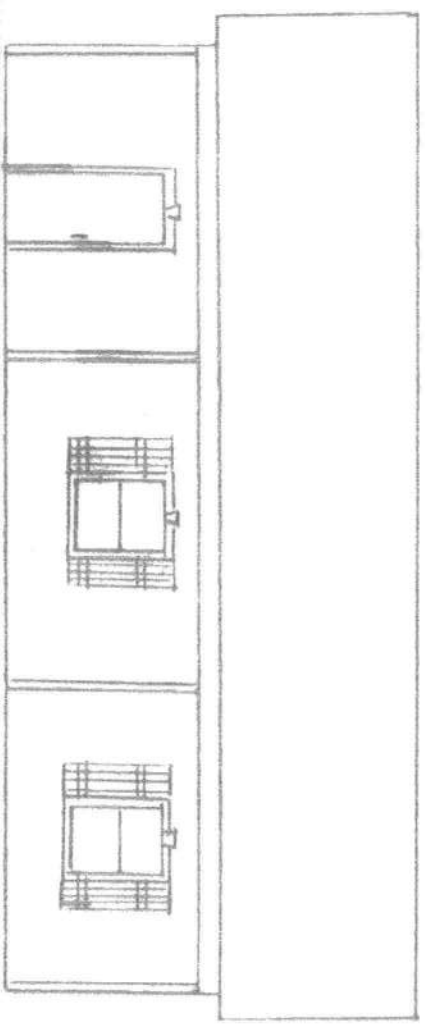

FRONT ELEVATION



1/23/21