


CARPORT/LANAI
BRG. HGT.


10'-1 1/8"

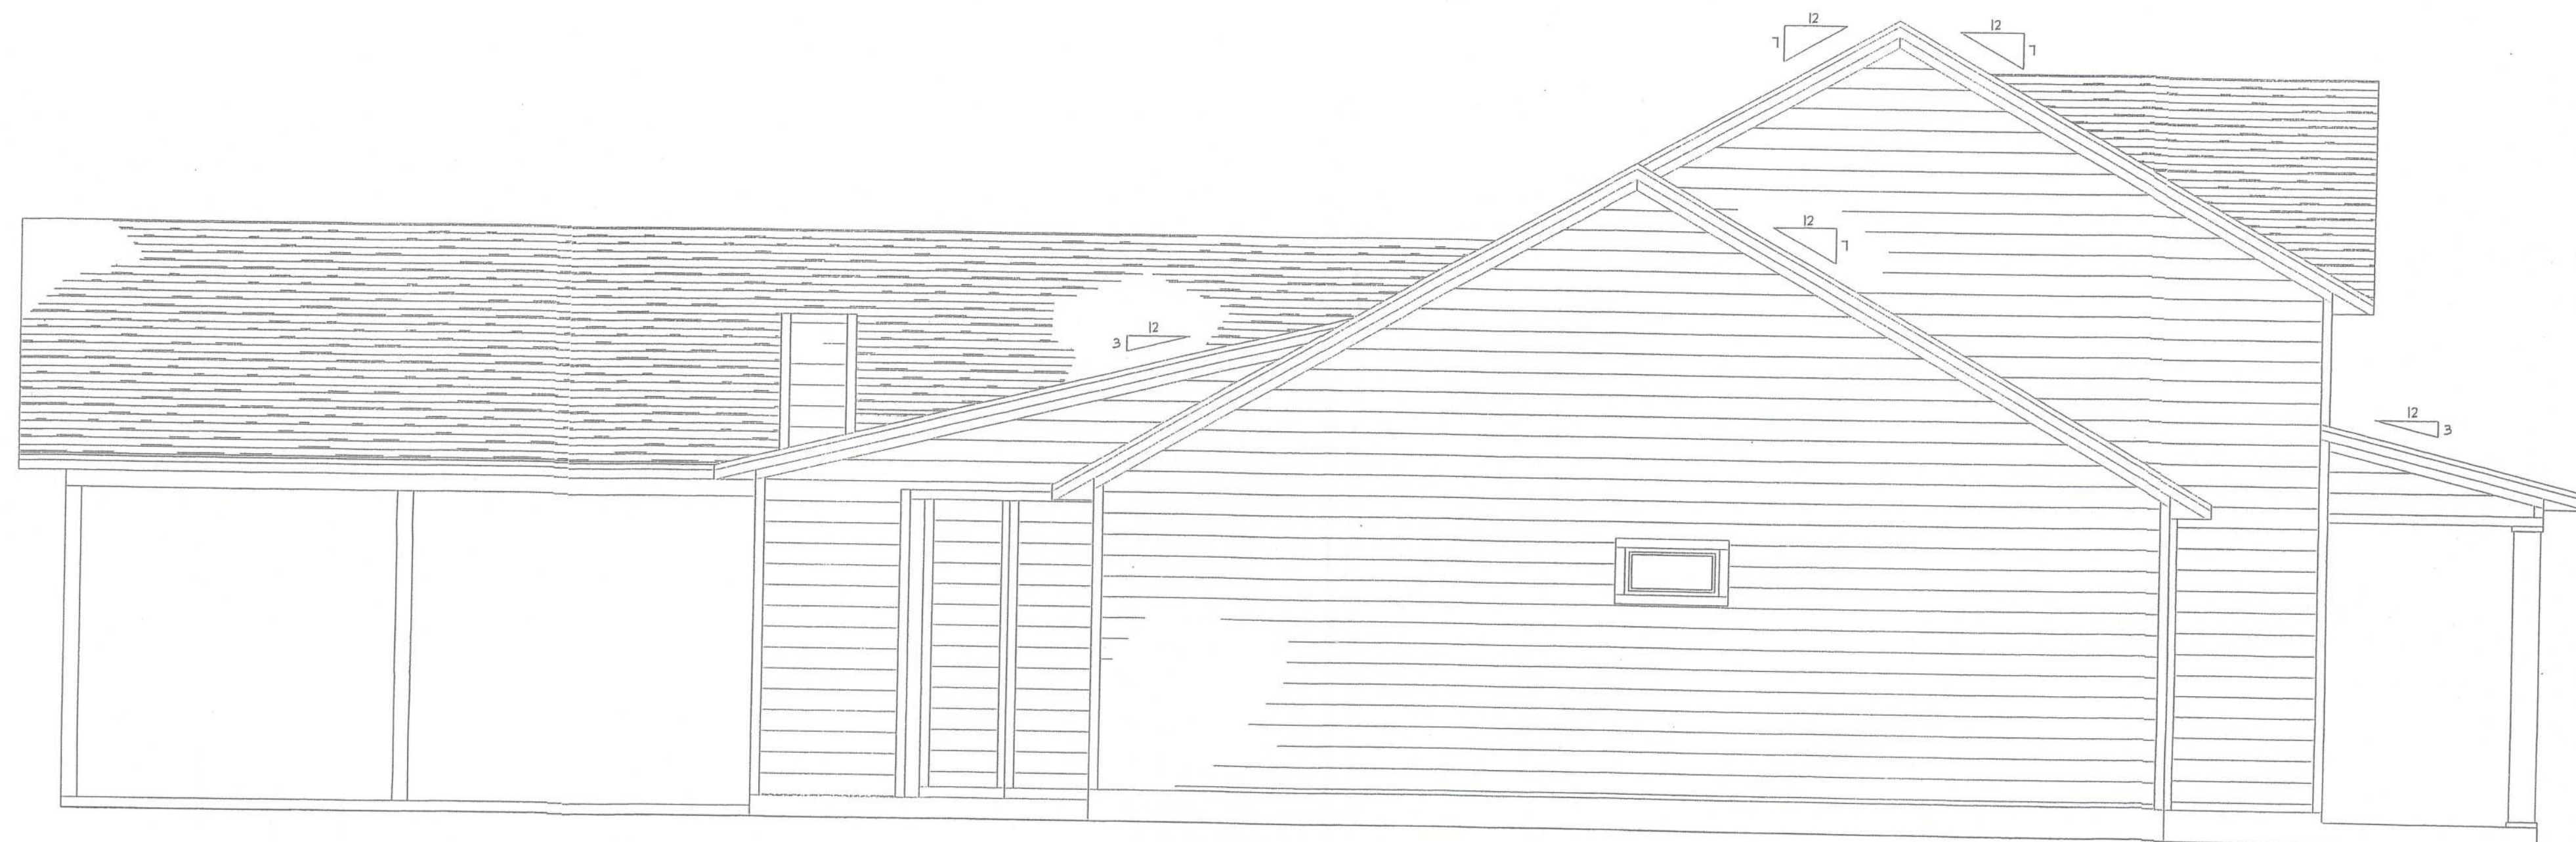

PORCH
BRG. HGT.

10'-1 1/8"

LEFT ELEVATION

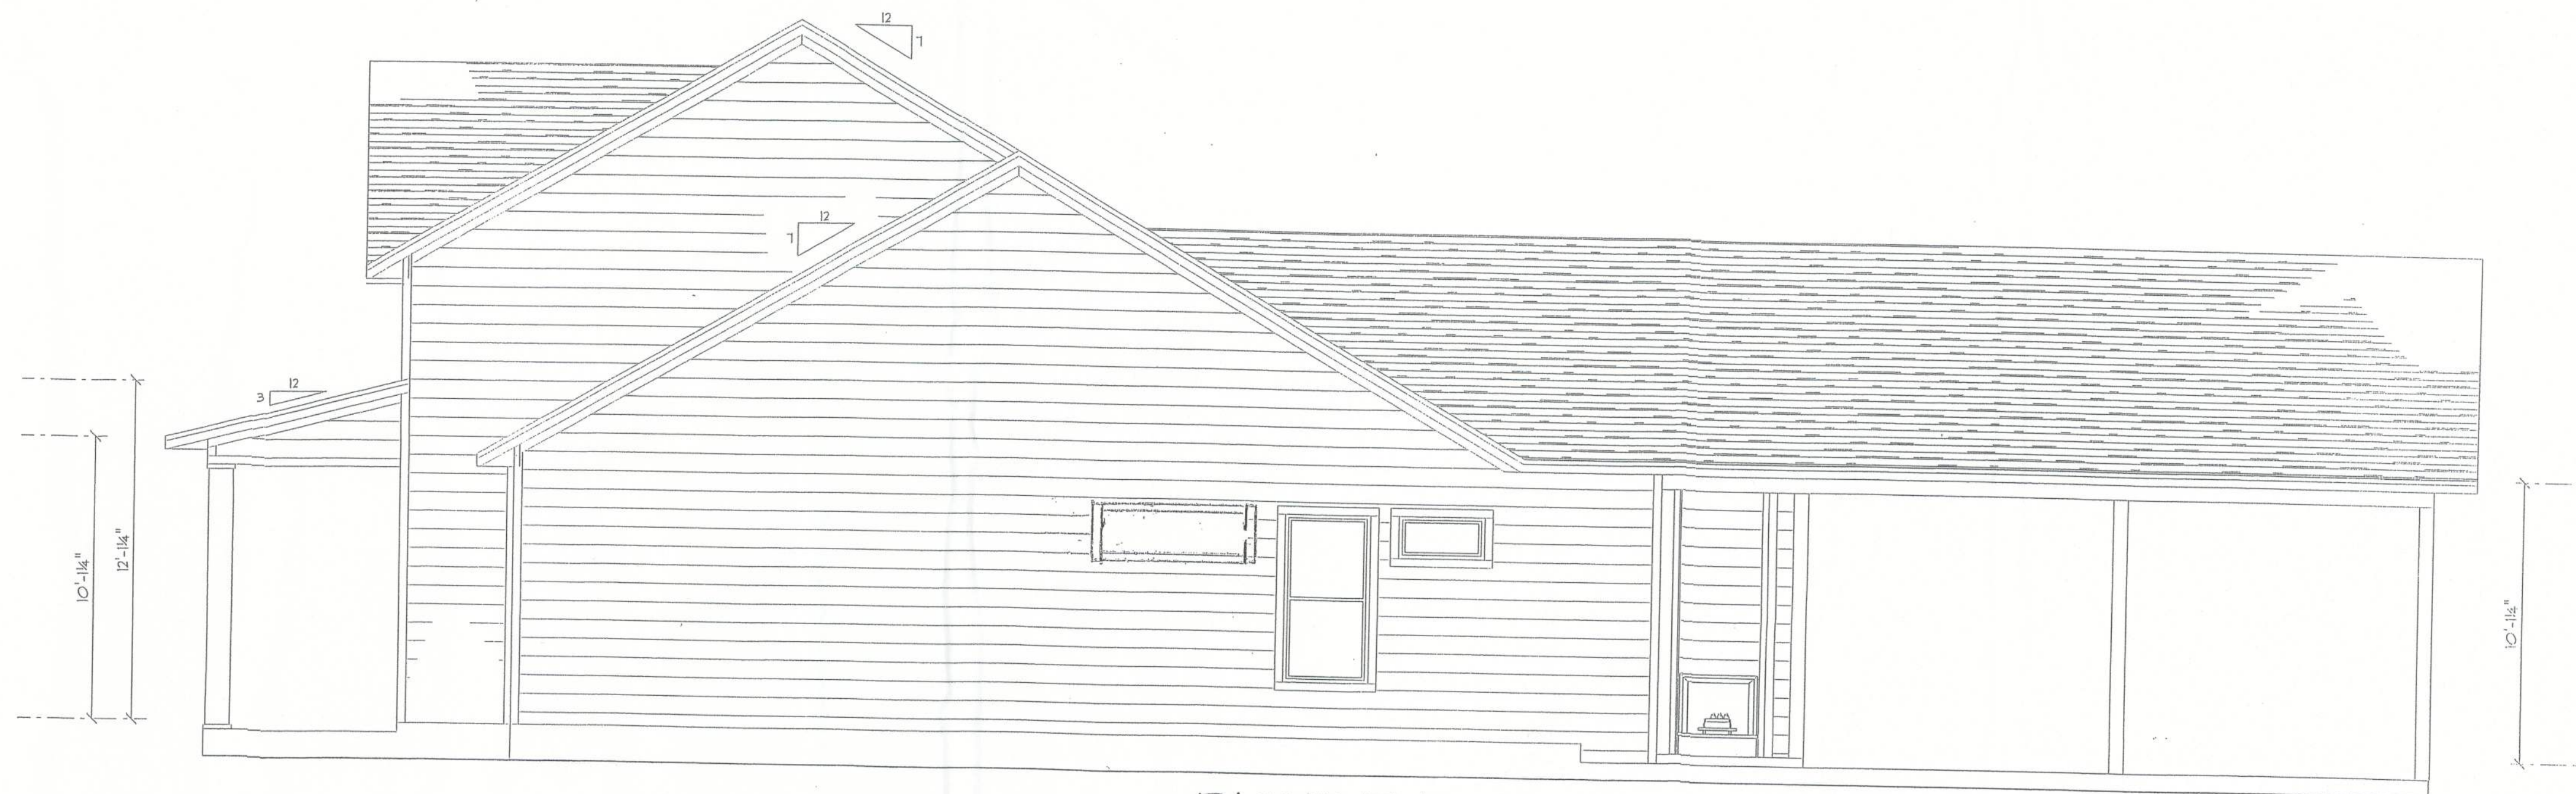

RIGHT ELEVATION