


R.O. Sizes of Std. ALUMINUM Windows

SCALE: 1/4" = 1'-0"

A

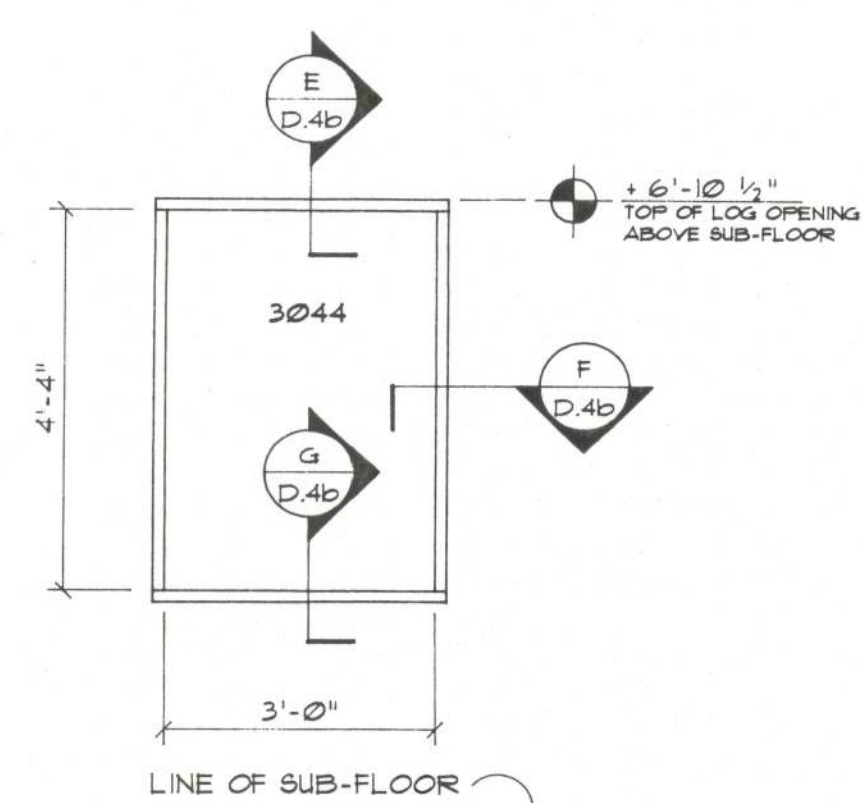


NOTE:
REFER TO INSTALLATION GUIDELINES ON SHEET
D.4a FOR GENERAL INFORMATION

Detail Key

SCALE: 1 1/2" = 1'-0"

NOTE:
WINDOW ROUGH OPENINGS AND THE DETAILS ON
D.4b INDICATE THE ALUMINUM SASH STYLE WINDOW
WOOD WINDOW UNITS ARE INSTALLED WITH THE
DETAILS NOTED ON D.4a

HEAD, JAMB AND SILL DETAILS FOR 8" WALL LOGS
ARE SIMILAR, TYPICAL

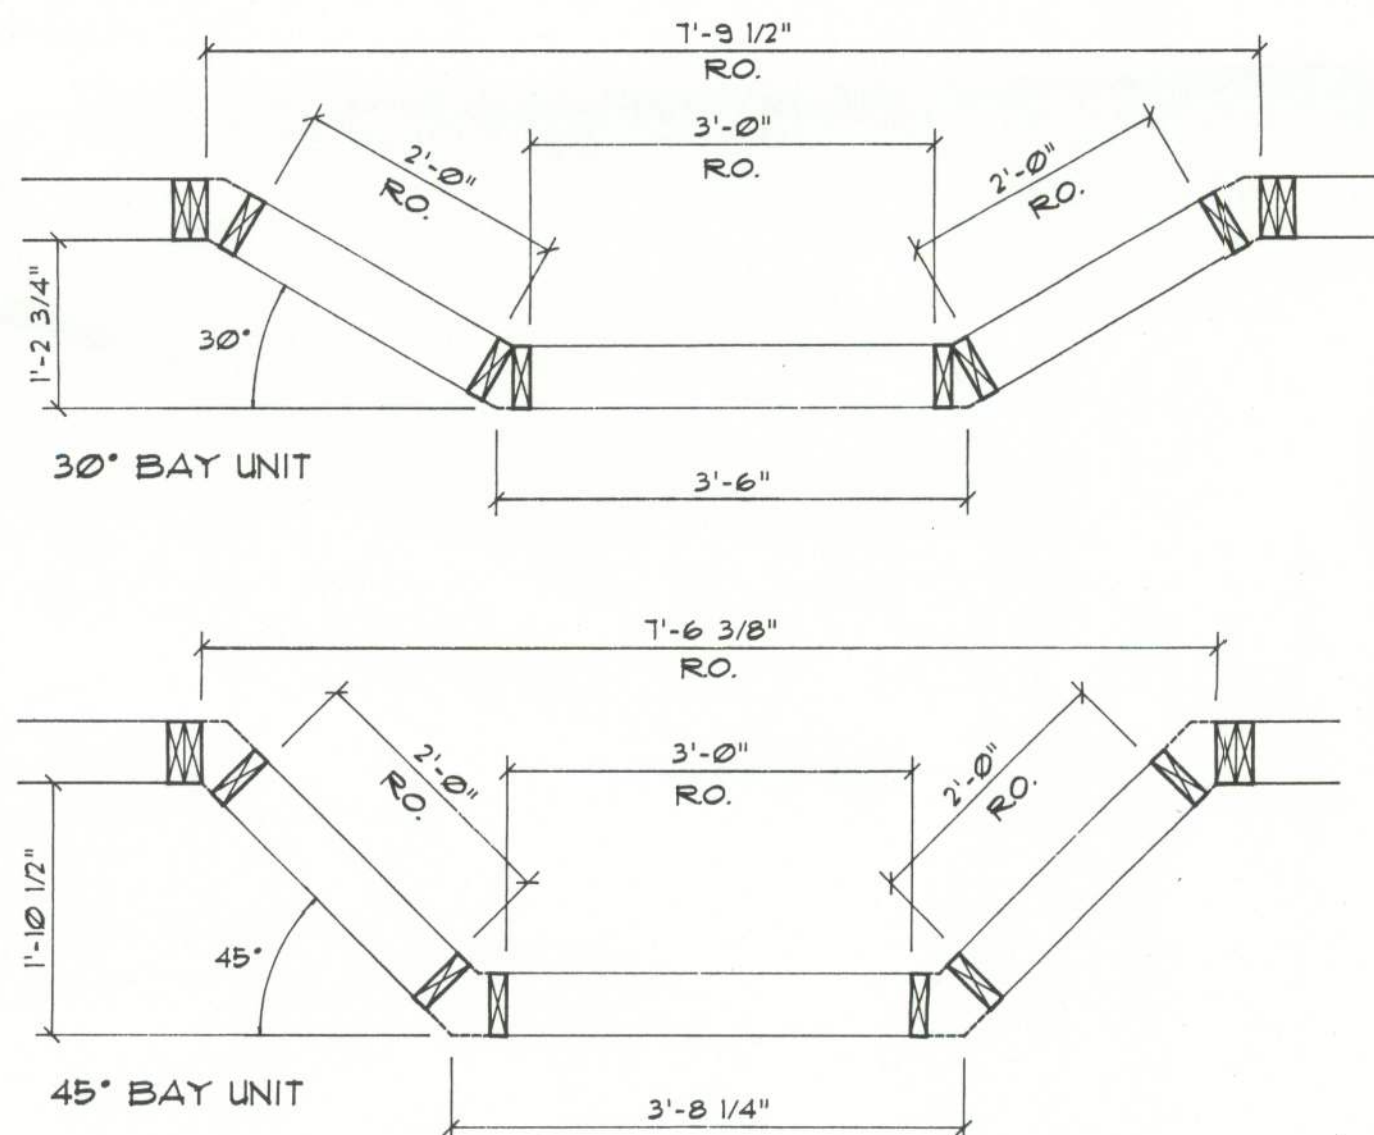


NOTE:
DIMENSIONS SHOWN ARE FOR 3-0 CENTER
UNIT AND 2-0 FLANKING UNITS.

Bay Window Dimension PLANS

SCALE: 3/4" = 1'-0"

B

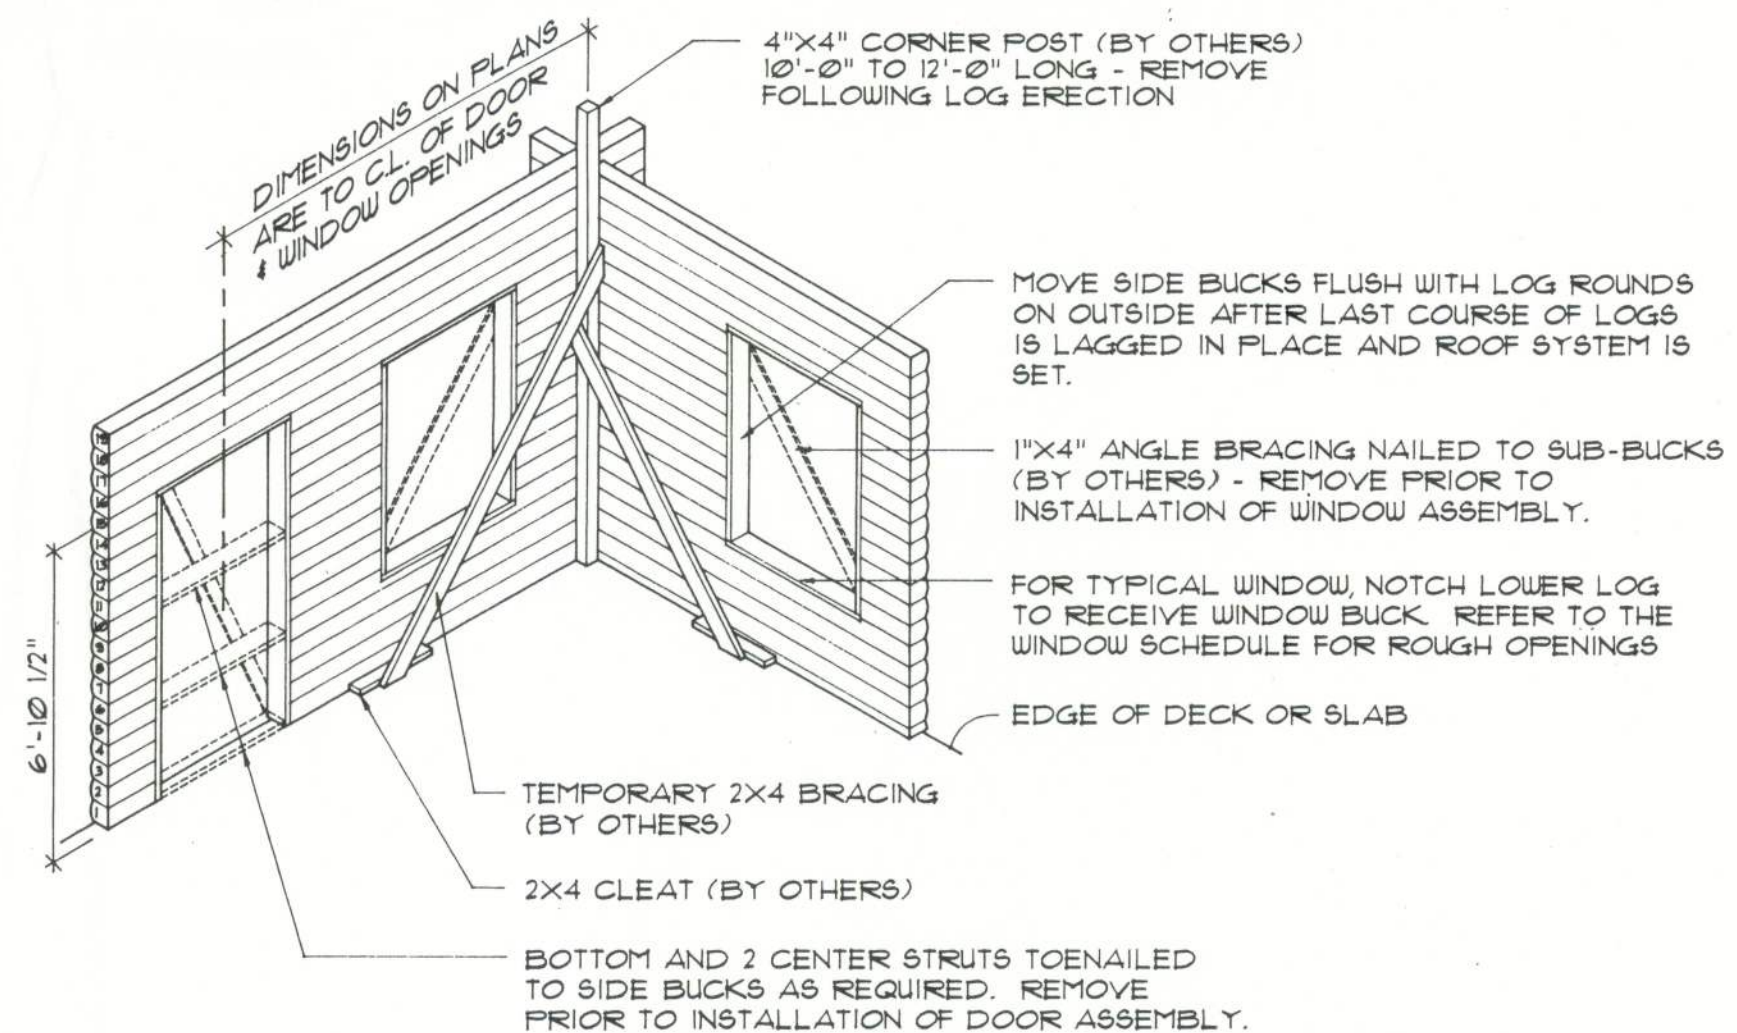

Window/Door Sub-Buck DETAIL

SCALE: 1/4" = 1'-0"

C

Custom Log Home Standard Details:

WINDOW OPENING DETAILS

SUWANEE RIVER
LOG HOMES, INC.

Manufacturers
Specializing in Cypress & Cedar Custom Homes
4345 HIGHWAY 90, WELLSBORO, FLORIDA 32094
904.363.1005 (56.41) / 1.800.362.1005 (56.41)

SHEET: D.4c

REVISION:

DRAWN: NPG

DATE: 01NOV96
COMPI: SRLH

DUE TO VARIANCE IN LOCAL CODES/STANDARDS, SELLER MAKES NO WARRANTY AS TO PLAN CONFORMANCE. THE CUSTOMER IS RESPONSIBLE FOR APPROVAL BY A LICENSED
INSPECTOR AND/OR ENGINEER IF REQUIRED. ANY DISCREPANCIES IN THE PLANS SHALL BE BROUGHT TO THE ATTENTION OF SELLER'S ENGINEERING DEPARTMENT BEFORE
PROCEEDING WITH THAT PORTION OF WORK. THESE PLANS ARE THE PROPERTY OF SELLER.