



STRUCTURAL DESIGN **ENCLOSED BUILDING**

**MAXIMUM 32'-0" - 60'-0" WIDE X 20'-0" EAVE HEIGHT-
BOX EAVE FRAME**

12 February 2021

Revision 2

M&A Project No. 18195S/20019S/20324S

Prepared for:

Steel Building Structures, Inc.

P.O. Box 1287

Mt. Airy, NC 27030

Prepared by:

**Moore and Associates Engineering
and Consulting, Inc.**

1009 East Avenue






North Augusta, SC 29841

401 S. Main St., Suite 200

Mt. Airy, NC 27030



MOORE AND ASSOCIATES
ENGINEERING AND CONSULTING

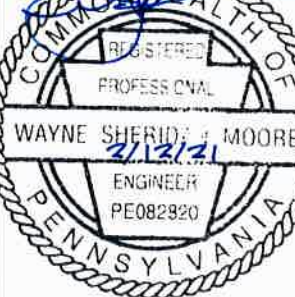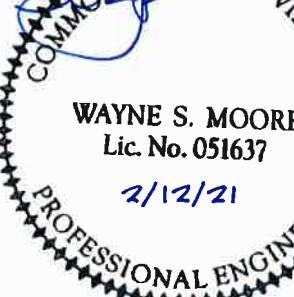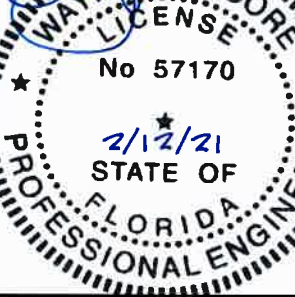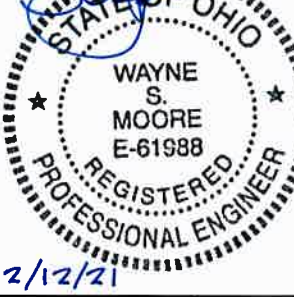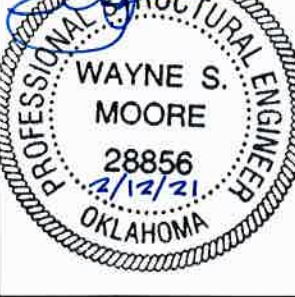MOORE AND ASSOCIATES
ENGINEERING AND CONSULTING, INC.

THIS DOCUMENT IS THE PROPERTY OF MOORE AND ASSOCIATES, INC. THE UNAUTHORIZED REPRODUCTION, COPYING, OR OTHERWISE USE OF THIS DOCUMENT IS STRICTLY PROHIBITED AND ANY INFRINGEMENT THEREUPON MAY BE SUBJECT TO LEGAL ACTION.

DRAWN BY: LT

CHECKED BY: PDH

PROJECT MGR: WSM

CLIENT: SBSI

STEEL BUILDING AND STRUCTURES INC.
P.O. BOX 1287
MOUNT AIRY, NC 27030
32'-0" x 60'-0" x 20'-0" ENCLOSED BUILDING

DATE: 2-12-21


SHT. 1

SCALE: NTS

DWG. NO: SK-3

JOB NO: 1819SS/
20019S/20324S

REV: 2

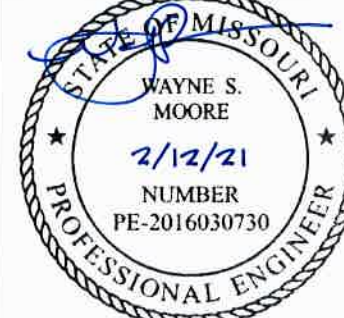	Professional Certification. I hereby certify that these documents were prepared or approved by me, and that I am a duly licensed professional engineer under the laws of the State of Maryland, License No. 49744, Expiration Date <u>6/6/22</u>		
			
			
	I HAVE RESEARCHED THIS CHAPTER AND THE LOUISIANA STATE UNIFORM CONSTRUCTION CODE AND TO THE BEST OF MY KNOWLEDGE AND BELIEF, THESE DRAWINGS ARE IN COMPLIANCE THEREWITH. I TAKE FULL RESPONSIBILITY FOR THE CONTENTS OF THESE PLANS.		
MOORE AND ASSOCIATES ENGINEERING AND CONSULTING, INC.		DRAWN BY: LT CHECKED BY: PDH	STEEL BUILDING AND STRUCTURES INC. P.O. BOX 1287, MOUNT AIRY, NC 27030 32'-0"-60'-0"x20'-0" ENCLOSED BUILDING
THIS DOCUMENT IS THE PROPERTY OF MOORE AND ASSOCIATES, INC. THE UNAUTHORIZED REPRODUCTION, COPYING, OR OTHERWISE USE OF THIS DOCUMENT IS STRICTLY PROHIBITED AND ANY INFRINGEMENT THEREUPON MAY BE SUBJECT TO LEGAL ACTION.		PROJECT MGR: WSM CLIENT: SBSI	DATE: 2-12-21 SHT. 1A SCALE: NTS DWG. NO: SK-3 JOB NO: 18195S/ 20019S/20324S REV: 2

DRAWING INDEX

SHEET 1	PE SEAL COVER SHEET (1 OF 2)
SHEET 1A	PE SEAL COVER SHEET (2 OF 2)
SHEET 2	DRAWING INDEX
SHEET 3	INSTALLATION NOTES AND SPECIFICATIONS
SHEET 4	TYPICAL END ELEVATIONS
SHEET 4A	TYPICAL SIDE ELEVATIONS
SHEET 5	TYPICAL RAFTER/COLUMN FRAME SECTIONS (60X EXP. B & C)
SHEET 5A	TYPICAL RAFTER/COLUMN FRAME SECTIONS (60X EXP. B)
SHEET 5B	TYPICAL RAFTER/COLUMN FRAME SECTIONS (60X EXP. C)
SHEET 6	TYPICAL RAFTER/COLUMN FRAME SECTIONS (50X EXP. B & C)
SHEET 6A	TYPICAL RAFTER/COLUMN FRAME SECTIONS (50X EXP. B)
SHEET 6B	TYPICAL RAFTER/COLUMN FRAME SECTIONS (50X EXP. C)
SHEET 7	TYPICAL RAFTER/COLUMN FRAME SECTIONS (40X EXP. B & C)
SHEET 7A	TYPICAL RAFTER/COLUMN FRAME SECTIONS (40X EXP. B)
SHEET 7B	TYPICAL RAFTER/COLUMN FRAME SECTIONS (40X EXP. C)
SHEET 7C	TYPICAL RAFTER/COLUMN SIDE FRAMING SECTIONS
SHEET 8	TYPICAL RAFTER/COLUMN CONNECTION DETAILS (LACED COLUMN)
SHEET 8A	TYPICAL RAFTER/COLUMN CONNECTION DETAILS (DOUBLE COLUMN)
SHEET 8B	TYPICAL RAFTER/COLUMN CONNECTION DETAILS (SINGLE COLUMN)
SHEET 9	60x BASE RAIL ANCHORAGE
SHEET 9A	50x BASE RAIL ANCHORAGE
SHEET 9B	40x BASE RAIL ANCHORAGE
SHEET 9C	BASE RAIL ANCHORAGE OPTIONS
SHEET 10	TYPICAL ENDWALL FRAMING SECTIONS
SHEET 10A	TYPICAL ENDWALL OPENING FRAMING SECTIONS
SHEET 10B	TYPICAL SIDE WALL OPENING FRAMING SECTIONS
SHEET 11	CONNECTION DETAILS
SHEET 12	CONNECTION DETAILS
SHEET 12A	CONNECTION DETAILS
SHEET 13	LEAN-TO OPTIONS
SHEET 14	VERTICAL ROOF/SIDING OPTION END ELEVATION
SHEET 14A	VERTICAL ROOF/SIDING OPTION SIDE ELEVATION
SHEET 15	VERTICAL ROOF/SIDING OPTION SECTION
SHEET 15A	VERTICAL ROOF/SIDING OPTION SIDE FRAMING SECTION
SHEET 16	SIDE WALL HEADER OPTIONS
SHEET 16A	END WALL HEADER OPTIONS

**MOORE AND ASSOCIATES
ENGINEERING AND CONSULTING, INC.**

THIS DOCUMENT IS THE PROPERTY OF MOORE AND ASSOCIATES, INC. THE
UNAUTHORIZED REPRODUCTION, COPYING, OR OTHERWISE USE OF THIS DOCUMENT IS
STRICTLY PROHIBITED AND ANY INFRINGEMENT THEREUPON MAY BE SUBJECT TO
LEGAL ACTION.

DRAWN BY: LT

CHECKED BY: PDH

PROJECT MGR: VSM

CLIENT: SBSI

STEEL BUILDING AND STRUCTURES INC.
P.O. BOX 1287,
MOUNT AIRY, NC 27030
32'-0"-60'-0"x20'-0" ENCLOSED BUILDING

DATE: 2-12-21

SCALE: NTS

DWG. NO: SK-3

**JOB NO: 18195S/
20019S/20324S**

SHT. 2

REV: 2

INSTALLATION NOTES AND SPECIFICATIONS

1. DESIGN IS FOR MAXIMUM 32'-0"-60'-0" WIDE x 20'-0" EAVE HEIGHT ENCLOSED STORAGE STRUCTURES.
2. DESIGN WAS DONE IN ACCORDANCE WITH THE 2020 FLORIDA BUILDING CODE (FBC) 7TH EDITION, 2018 NORTH CAROLINA BUILDING CODE, 2006 INTERNATIONAL BUILDING CODE (IBC), 2009 IBC, 2012 IBC, 2015 IBC AND 2018 IBC.
3. DESIGN LOADS ARE AS FOLLOWS:
 - A) DEAD LOAD = 15 PSF
 - B) ROOF LIVE LOAD = 20 PSF
 - C) GROUND SNOW LOAD = 35 PSFNOTE: (UNBALANCED SNOW LOADS DUE TO DRIFTING HAVE NOT BEEN EVALUATED)
4. 3-SECOND GUST ULTIMATE WIND SPEED = 105 TO 155 MPH (NOMINAL WIND SPEED = 81 TO 120 MPH).
5. MAXIMUM RAFTER/COLUMN AND END COLUMN SPACING = 5.0 FEET; 4.0 FEET FOR BUILDING WIDTH 52'-0" < W ≤ 60'-0" (EXP. C) (UNLESS NOTED OTHERWISE).
6. END WALL COLUMNS (POSTS) ARE SIMILAR TO SIDE WALL POSTS IN SIZE AND SPACING (UNLESS NOTED OTHERWISE).
7. LOW HAZARD RISK CATEGORY I/II.
8. WIND EXPOSURE CATEGORY B/C.
9. SPECIFICATIONS APPLICABLE TO 29 GAUGE METAL PANELS FASTENED DIRECTLY TO 2 1/2" x 2 1/2" - 14 GAUGE STEEL TUBE FRAMING MEMBERS (UNLESS NOTED OTHERWISE).
10. AVERAGE FASTENER SPACING ON-CENTERS ALONG RAFTERS OR PURLINS, AND POSTS (INTERIOR AND EDGE) = 8 INCHES.
11. FASTENERS CONSIST OF 1/4"x3/4" SELF-DRILLING FASTENERS WITH CONTROL SEAL WASHER SPECIFICATIONS APPLICABLE ONLY FOR MEAN ROOF HEIGHT OF 20 FEET OR LESS, AND ROOF SLOPES OF 14° (3:12 PITCH). SPACING REQUIREMENTS FOR OTHER ROOF HEIGHTS AND/OR SLOPES MAY VARY. ROOF SLOPES LESS THAN 3:12 REQUIRE USE OF LAP JOINT SEALANT.
12. ANCHORS SHALL BE INSTALLED THROUGH BASE RAIL WITHIN 6" OF EACH COLUMN (POST) ALONG SIDES AND ENDS.
13. WIND FORCES GOVERN OVER SEISMIC FORCES. SEISMIC PARAMETERS ANALYZED ARE:
SOIL SITE CLASS = D
RISK CATEGORY I/II
R = 3.25
S_{DS} = 2.039 g
S_{D1} = 1.258 g
I_E = 1.0
V = C_SW
14. WINDOW AND DOOR PRESSURE VALUES ARE APPLICABLE TO THE STATE OF FLORIDA.
15. MAXIMUM THRESHOLD HEIGHT IS ≤ 1/2" FOR PERSONNEL DOORS USED AS MEANS OF EGRESS.

**MOORE AND ASSOCIATES
ENGINEERING AND CONSULTING, INC.**

THIS DOCUMENT IS THE PROPERTY OF MOORE AND ASSOCIATES, INC. THE UNAUTHORIZED REPRODUCTION, COPYING, OR OTHERWISE USE OF THIS DOCUMENT IS STRICTLY PROHIBITED AND ANY INFRINGEMENT THEREUPON MAY BE SUBJECT TO LEGAL ACTION.

DRAWN BY: LT

CHECKED BY: PDH

PROJECT MGR: VSM

CLIENT: SBSI

STEEL BUILDING AND STRUCTURES INC.
P.O. BOX 1287,
MOUNT AIRY, NC 27030
32'-0"-60'-0"x20'-0" ENCLOSED BUILDING

DATE: 2-12-21


SCALE: NTS

DWG. NO: SK-3

JOB NO: 18195S/
20019S/20324S

SHT. 3

REV: 2

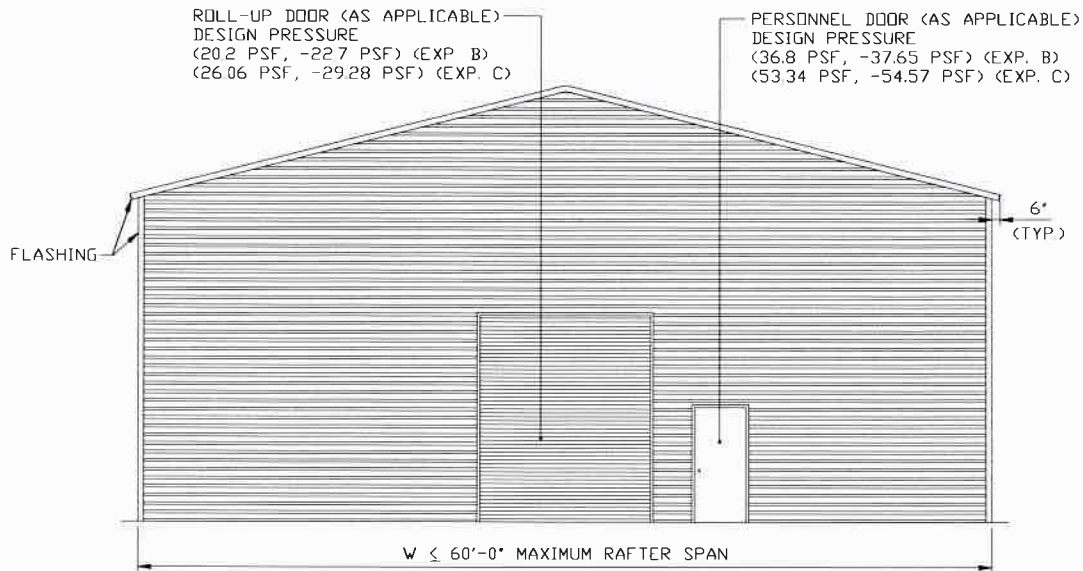

TYPICAL END ELEVATION-HORIZONTAL ROOF

SCALE: NTS

**MOORE AND ASSOCIATES
ENGINEERING AND CONSULTING, INC.**

THIS DOCUMENT IS THE PROPERTY OF MOORE AND ASSOCIATES, INC. THE
UNAUTHORIZED REPRODUCTION, COPYING, OR OTHERWISE USE OF THIS DOCUMENT IS
STRICTLY PROHIBITED AND ANY INFRINGEMENT THEREUPON MAY BE SUBJECT TO
LEGAL ACTION.

DRAWN BY: LT

CHECKED BY: PDH

PROJECT MGR: VSM

CLIENT: SBSI

STEEL BUILDING AND STRUCTURES INC.
P.O. BOX 1287,
MOUNT AIRY, NC 27030
32'-0"-60'-0"x20'-0" ENCLOSED BUILDING

DATE: 2-12-21

SHT. 4


SCALE: NTS

DWG. NO: SK-3

JOB NO: 18195S/
20019S/20324S

REV: 2

WINDOW (AS APPLICABLE)
 DESIGN PRESSURE
 (38.54 PSF, -39.25 PSF) (EXP. B)
 (55.86 PSF, -56.89 PSF) (EXP. C)

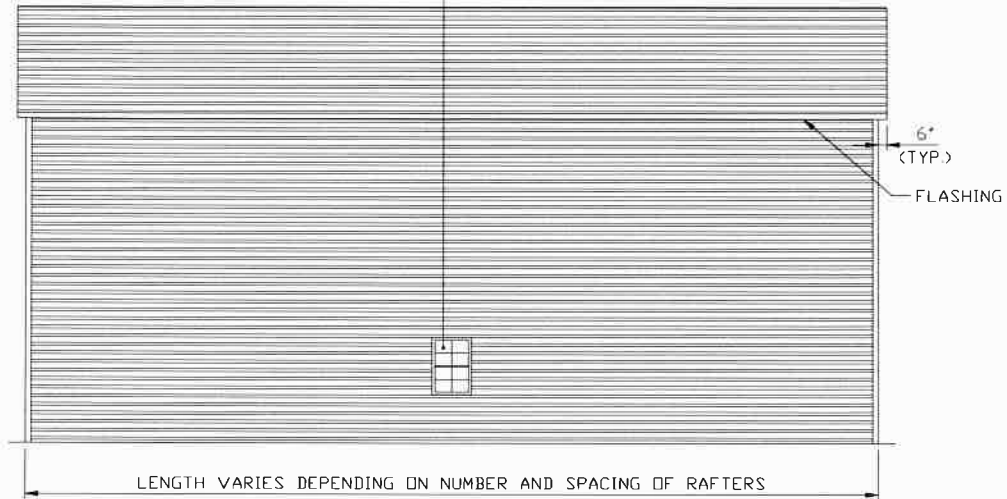

TYPICAL SIDE ELEVATION-HORIZONTAL ROOF
 SCALE: NTS

**MOORE AND ASSOCIATES
 ENGINEERING AND CONSULTING, INC.**

THIS DOCUMENT IS THE PROPERTY OF MOORE AND ASSOCIATES, INC. THE
 UNAUTHORIZED REPRODUCTION, COPYING, OR OTHERWISE USE OF THIS DOCUMENT IS
 STRICTLY PROHIBITED AND ANY INFRINGEMENT THEREUPON MAY BE SUBJECT TO
 LEGAL ACTION.

DRAWN BY: LT

CHECKED BY: PDH

PROJECT MGR: WSM

CLIENT: SBSI

STEEL BUILDING AND STRUCTURES INC.
 P.O. BOX 1287,
 MOUNT AIRY, NC 27030
 32'-0"-60'-0"x20'-0" ENCLOSED BUILDING

DATE: 2-12-21

SHT. 4A


SCALE: NTS

DWG. NO: SK-3

JOB NO: 18195S/
 20019S/20324S

REV: 2

60X EXPOSURE B & C

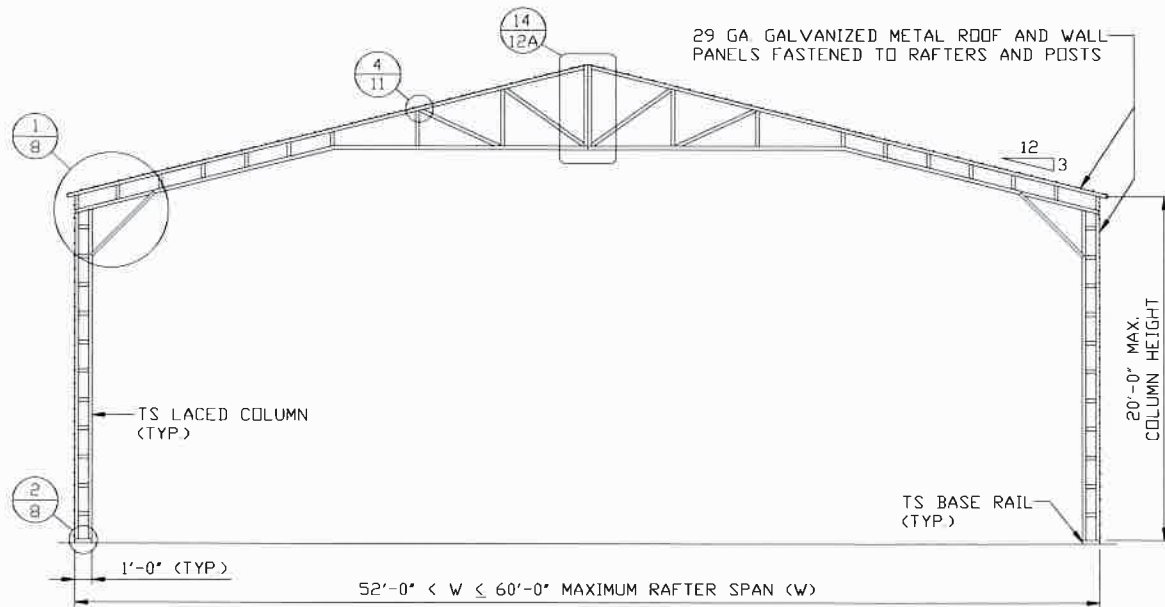

TYPICAL RAFTER/COLUMN FRAME SECTION

SCALE: NTS

MOORE AND ASSOCIATES
ENGINEERING AND CONSULTING, INC.

THIS DOCUMENT IS THE PROPERTY OF MOORE AND ASSOCIATES, INC. THE UNAUTHORIZED REPRODUCTION, COPYING, OR OTHERWISE USE OF THIS DOCUMENT IS STRICTLY PROHIBITED AND ANY INFRINGEMENT THEREUPON MAY BE SUBJECT TO LEGAL ACTION.

DRAWN BY: LT

CHECKED BY: PDH

PROJECT MGR: WSM

CLIENT: SBSI

STEEL BUILDING AND STRUCTURES INC.
P.O. BOX 1287,
MOUNT AIRY, NC 27030
32'-0"-60'-0"x20'-0" ENCLOSED BUILDING

DATE: 2-12-21

SCALE: NTS


DWG. NO: SK-3

JOB NO: 18195S/
20019S/20324S

SHT. 5


REV: 2

60X EXPOSURE B

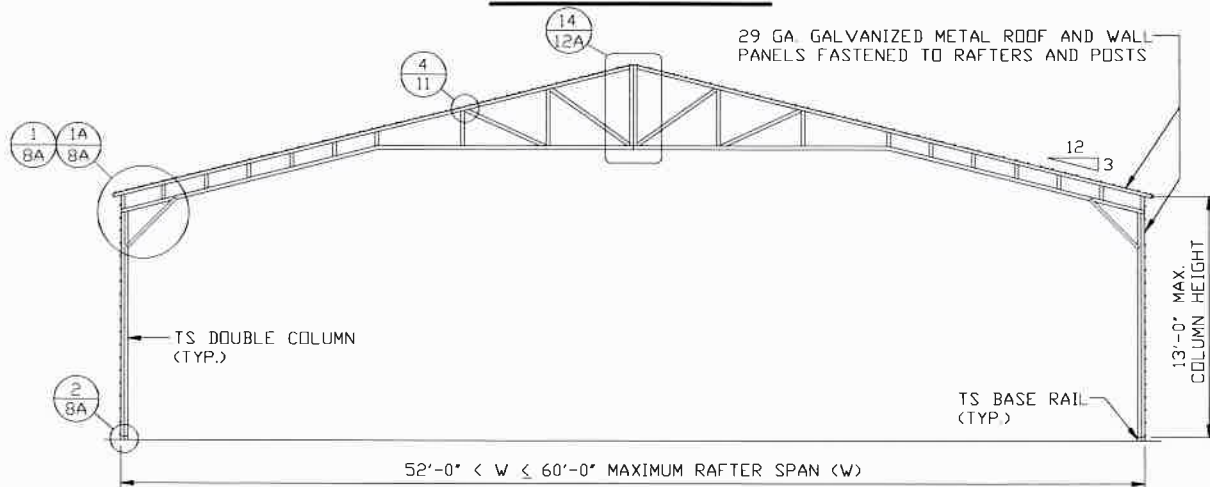

TYPICAL RAFTER/COLUMN FRAME SECTION

SCALE: NTS

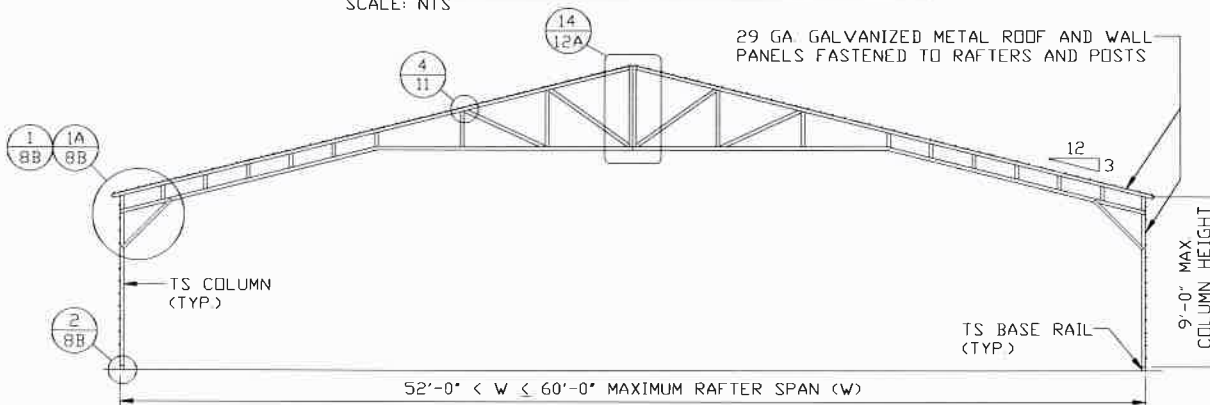

TYPICAL RAFTER/COLUMN FRAME SECTION

SCALE: NTS

MOORE AND ASSOCIATES
ENGINEERING AND CONSULTING, INC.

THIS DOCUMENT IS THE PROPERTY OF MOORE AND ASSOCIATES, INC. THE UNAUTHORIZED REPRODUCTION, COPYING, OR OTHERWISE USE OF THIS DOCUMENT IS STRICTLY PROHIBITED AND ANY INFRINGEMENT THEREUPON MAY BE SUBJECT TO LEGAL ACTION.

DRAWN BY: LT

CHECKED BY: PDH

PROJECT MGR: VSM

CLIENT: SBSI

STEEL BUILDING AND STRUCTURES INC.
P.O. BOX 1287
MOUNT AIRY, NC 27030
32'-0"-60'-0" x 20'-0" ENCLOSED BUILDING

DATE: 2-12-21

SHT. 5A


SCALE: NTS

DWG. NO: SK-3

JOB NO: 18195S/
20019S/20324S


REV: 2

60X EXPOSURE C

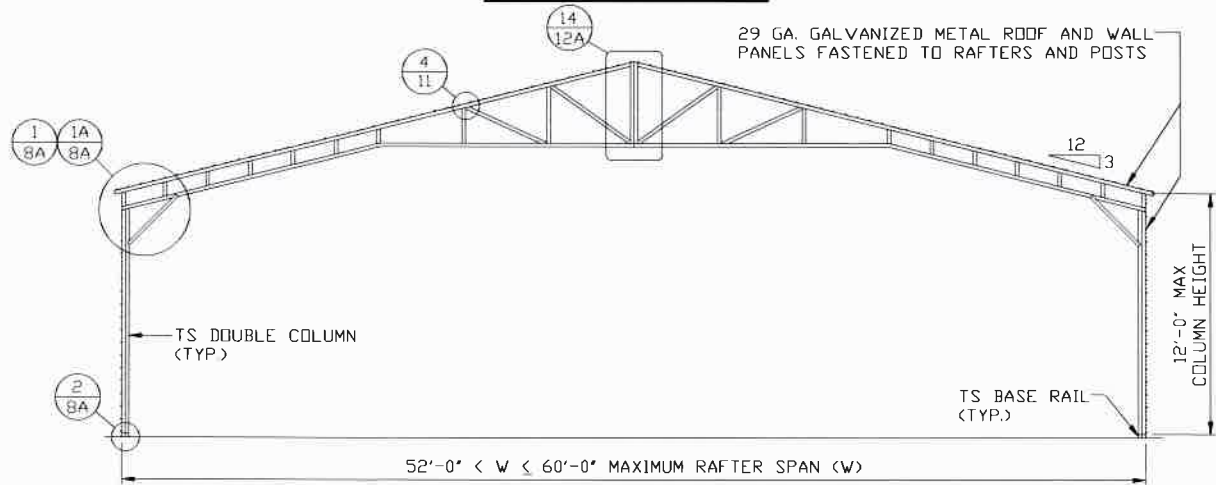

TYPICAL RAFTER/COLUMN FRAME SECTION

SCALE: NTS

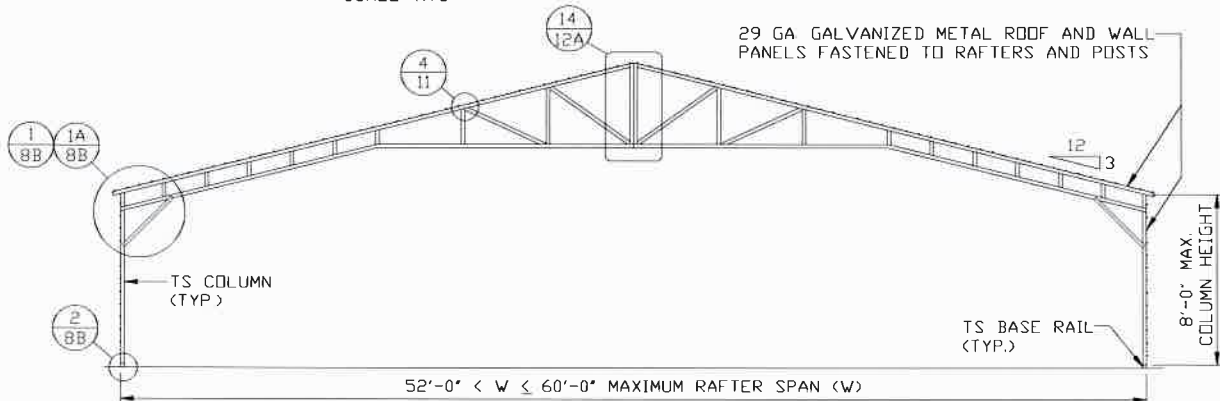

TYPICAL RAFTER/COLUMN FRAME SECTION

SCALE: NTS

**MOORE AND ASSOCIATES
ENGINEERING AND CONSULTING, INC.**

THIS DOCUMENT IS THE PROPERTY OF MOORE AND ASSOCIATES, INC. THE UNAUTHORIZED REPRODUCTION, COPYING, OR OTHERWISE USE OF THIS DOCUMENT IS STRICTLY PROHIBITED AND ANY INFRINGEMENT THEREUPON MAY BE SUBJECT TO LEGAL ACTION.

DRAWN BY: LT

CHECKED BY: PDH

PROJECT MGR: VSM

CLIENT: SBSI

STEEL BUILDING AND STRUCTURES INC.
P.O. BOX 1287,
MOUNT AIRY, NC 27030
32'-0"-60'-0" x 20'-0" ENCLOSED BUILDING

DATE: 2-12-21

SHT. 5B


SCALE: NTS

DWG. NO: SK-3

JOB NO: 18195S/
20019S/20324S

REV: 2

50X EXPOSURE B & C

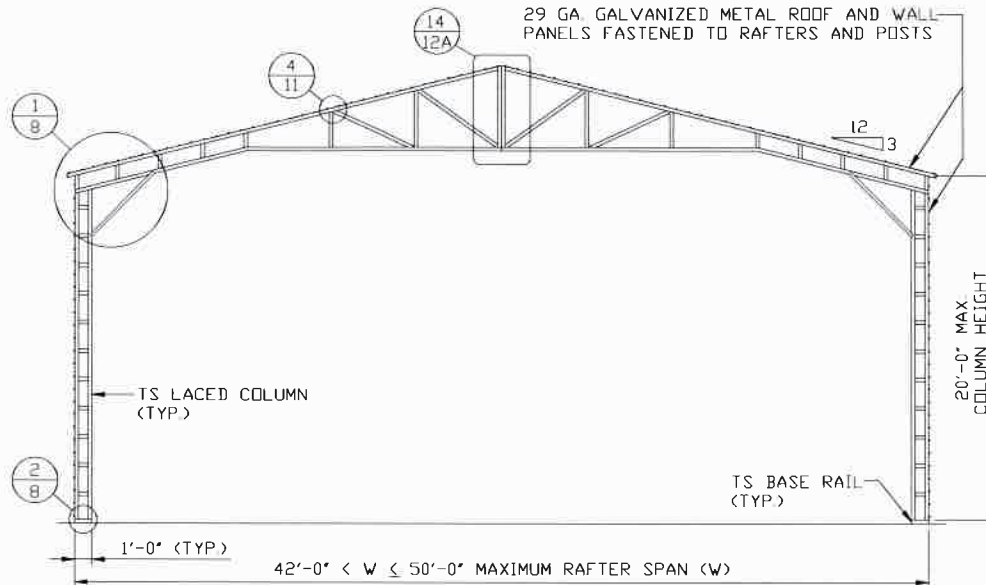

TYPICAL RAFTER/COLUMN FRAME SECTION

SCALE: NTS

MOORE AND ASSOCIATES
ENGINEERING AND CONSULTING, INC.

THIS DOCUMENT IS THE PROPERTY OF MOORE AND ASSOCIATES, INC. THE UNAUTHORIZED REPRODUCTION, COPYING, OR OTHERWISE USE OF THIS DOCUMENT IS STRICTLY PROHIBITED AND ANY INFRINGEMENT THEREUPON MAY BE SUBJECT TO LEGAL ACTION.

DRAWN BY: LT

CHECKED BY: PDH

PROJECT MGR: WSM

CLIENT: SBSI

STEEL BUILDING AND STRUCTURES INC.
P.O. BOX 1287,
MOUNT AIRY, NC 27030
32'-0"-60'-0"x20'-0" ENCLOSED BUILDING

DATE: 2-12-21

SCALE: NTS


DWG. NO: SK-3

JOB NO: 18195S/
20019S/20324S

SHT. 6


REV: 2

50X EXPOSURE B

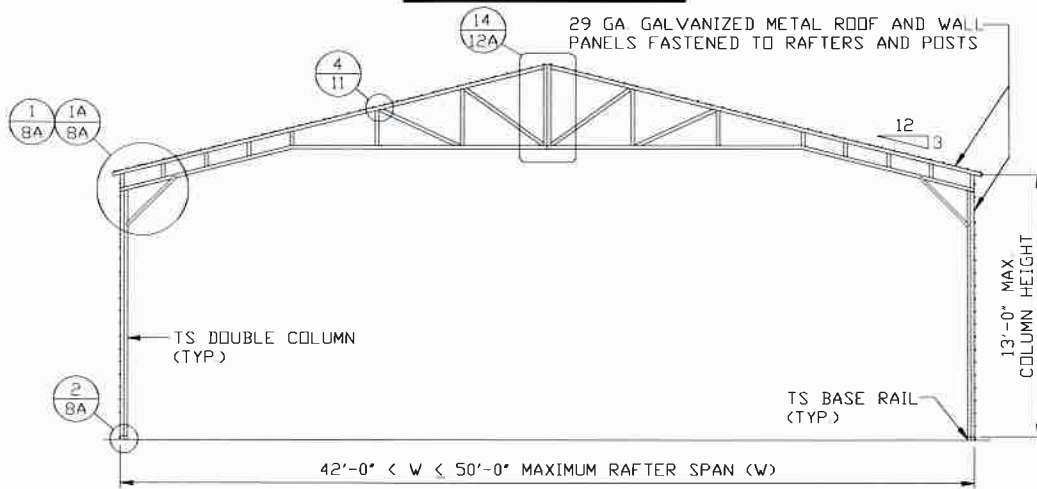

TYPICAL RAFTER/COLUMN FRAME SECTION

SCALE: NTS

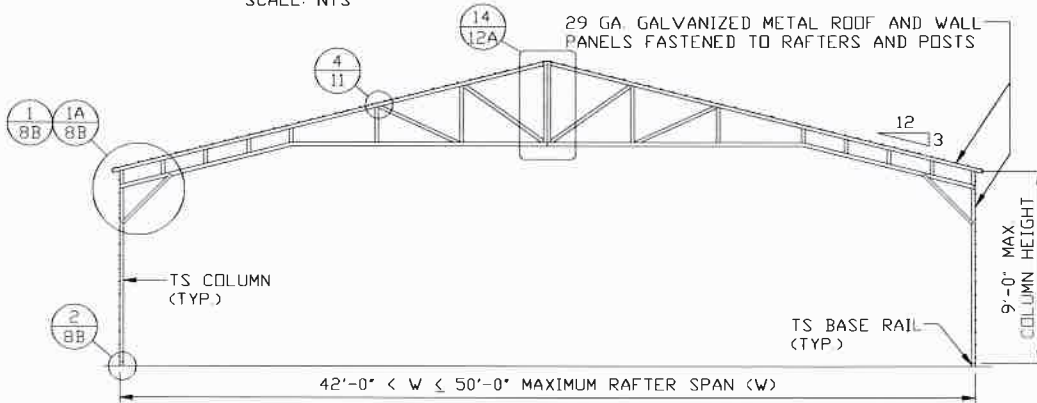

TYPICAL RAFTER/COLUMN FRAME SECTION

SCALE: NTS

**MOORE AND ASSOCIATES
ENGINEERING AND CONSULTING, INC.**

THIS DOCUMENT IS THE PROPERTY OF MOORE AND ASSOCIATES, INC. THE UNAUTHORIZED REPRODUCTION, COPYING, OR OTHERWISE USE OF THIS DOCUMENT IS STRICTLY PROHIBITED AND ANY INFRINGEMENT THEREUPON MAY BE SUBJECT TO LEGAL ACTION.

DRAWN BY: LT

CHECKED BY: PDH

PROJECT MGR: VSM

CLIENT: SBSI

STEEL BUILDING AND STRUCTURES INC.
P.O. BOX 1287,
MOUNT AIRY, NC 27030
32'-0"-60'-0"x20'-0" ENCLOSED BUILDING

DATE: 2-12-21

SHT. 6A


SCALE: NTS

DWG. NO: SK-3

JOB NO: 18195S/
20019S/20324S


REV: 2

50X EXPOSURE C

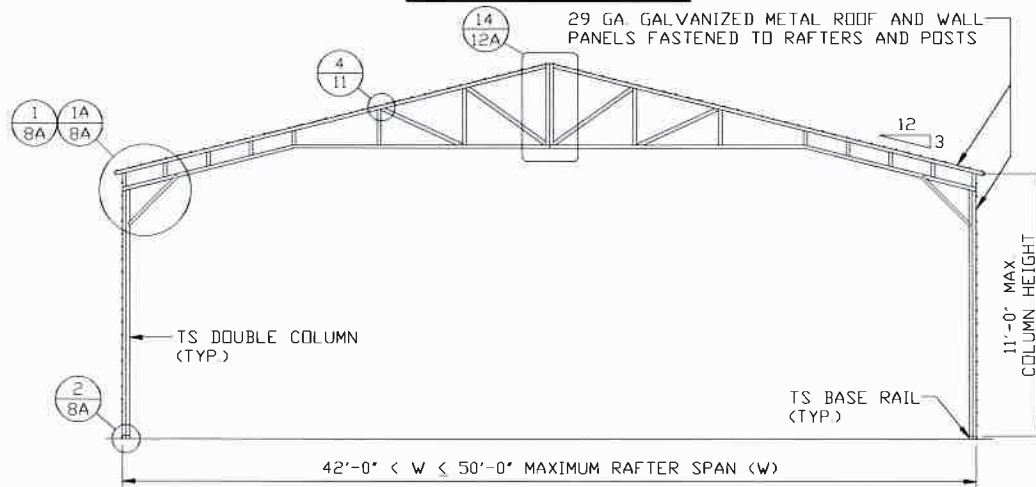

TYPICAL RAFTER/COLUMN FRAME SECTION

SCALE: NTS

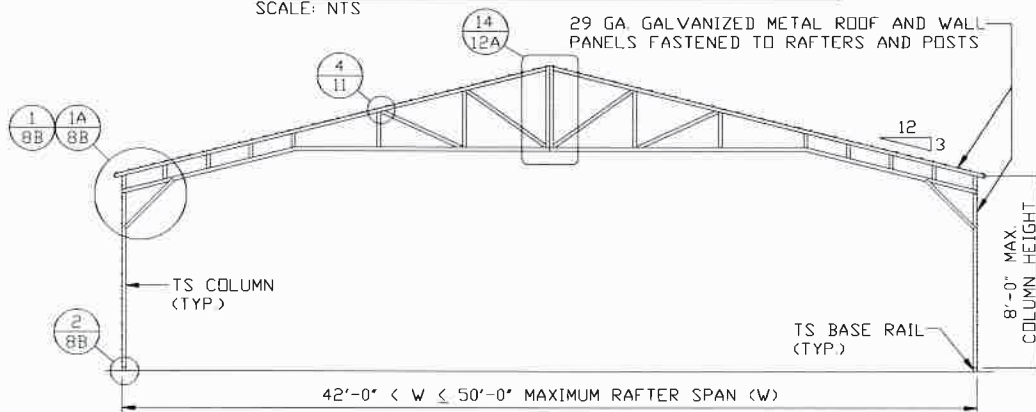

TYPICAL RAFTER/COLUMN FRAME SECTION

SCALE: NTS

MOORE AND ASSOCIATES
ENGINEERING AND CONSULTING, INC.

THIS DOCUMENT IS THE PROPERTY OF MOORE AND ASSOCIATES, INC. THE UNAUTHORIZED REPRODUCTION, COPYING, OR OTHERWISE USE OF THIS DOCUMENT IS STRICTLY PROHIBITED AND ANY INFRINGEMENT THEREUPON MAY BE SUBJECT TO LEGAL ACTION.

DRAWN BY: LT

CHECKED BY: PDH

PROJECT MGR: VSM

CLIENT: SBSI

STEEL BUILDING AND STRUCTURES INC.
P.O. BOX 1287,
MOUNT AIRY, NC 27030
32'-0"-60'-0" x 20'-0" ENCLOSED BUILDING

DATE: 2-12-21

SCALE: NTS


DWG. NO: SK-3

JOB NO: 18195S/
20019S/20324S

SHT. 6B

REV: 2

40X EXPOSURE B & C

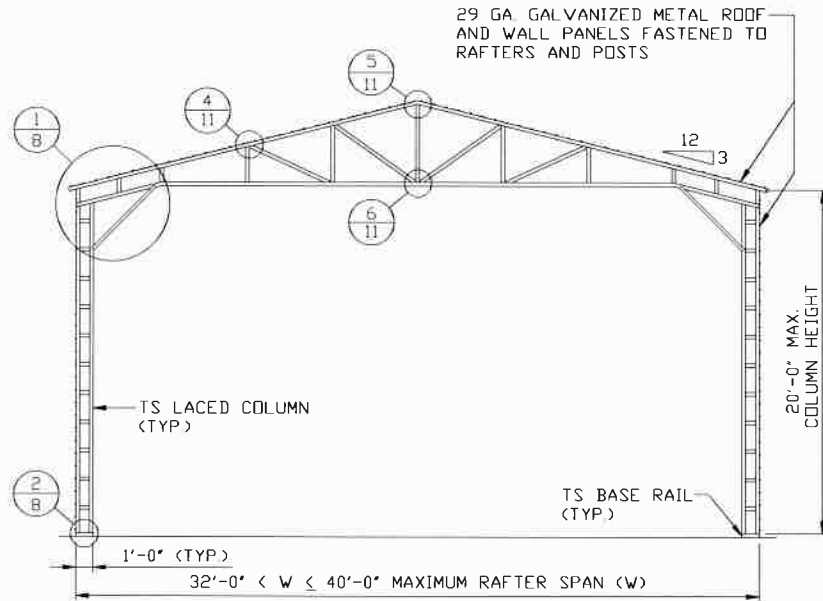

TYPICAL RAFTER/COLUMN FRAME SECTION

SCALE: NTS

MOORE AND ASSOCIATES
ENGINEERING AND CONSULTING, INC.

THIS DOCUMENT IS THE PROPERTY OF MOORE AND ASSOCIATES, INC. THE UNAUTHORIZED REPRODUCTION, COPYING, OR OTHERWISE USE OF THIS DOCUMENT IS STRICTLY PROHIBITED AND ANY INFRINGEMENT THEREUPON MAY BE SUBJECT TO LEGAL ACTION.

DRAWN BY: LT

CHECKED BY: PDH

PROJECT MGR: WSM

CLIENT: SBSI

STEEL BUILDING AND STRUCTURES INC.
P.O. BOX 1287,
MOUNT AIRY, NC 27030
32'-0"-60'-0"x20'-0" ENCLOSED BUILDING

DATE: 2-12-21

SHT. 7


SCALE: NTS

DWG. NO: SK-3

JOB NO: 18195S/
20019S/20324S


REV: 2

40X EXPOSURE B

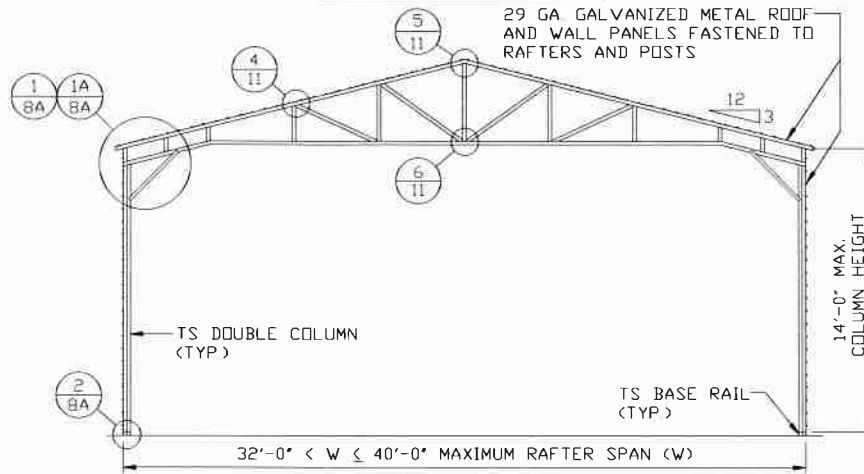

TYPICAL RAFTER/COLUMN FRAME SECTION

SCALE: NTS

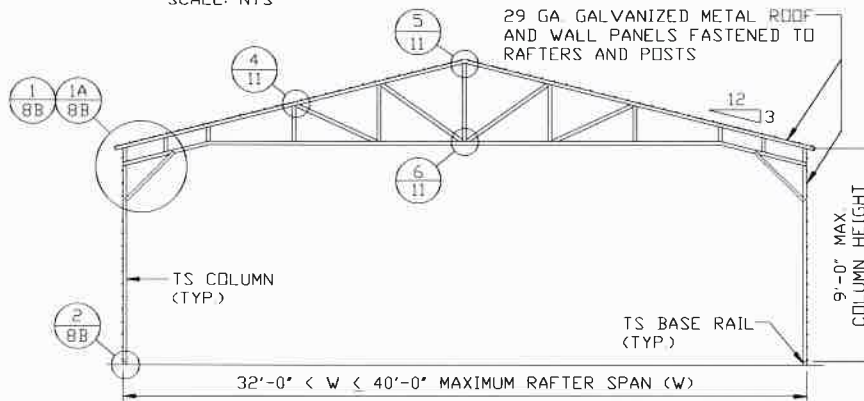

TYPICAL RAFTER/COLUMN FRAME SECTION

SCALE: NTS

MOORE AND ASSOCIATES
ENGINEERING AND CONSULTING, INC.

THIS DOCUMENT IS THE PROPERTY OF MOORE AND ASSOCIATES, INC. THE UNAUTHORIZED REPRODUCTION, COPYING, OR OTHERWISE USE OF THIS DOCUMENT IS STRICTLY PROHIBITED AND ANY INFRINGEMENT THEREUPON MAY BE SUBJECT TO LEGAL ACTION.

DRAWN BY: LT

CHECKED BY: PDH

PROJECT MGR: WSM

CLIENT: SBSI

STEEL BUILDING AND STRUCTURES INC.
P.O. BOX 1287,
MOUNT AIRY, NC 27030
32'-0"-60'-0"x20'-0" ENCLOSED BUILDING

DATE: 2-12-21

SHT. 7A


SCALE: NTS

DWG. NO: SK-3

JOB NO: 18195S/
20019S/20324S


REV: 2

40X EXPOSURE C

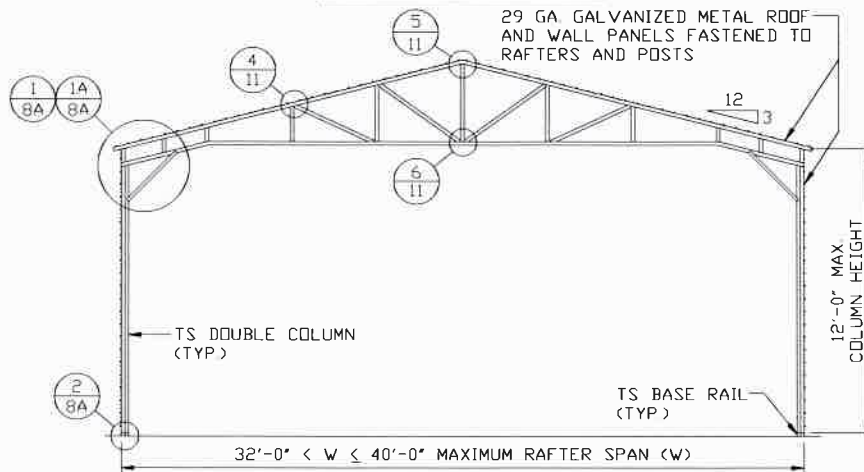

TYPICAL RAFTER/COLUMN FRAME SECTION

SCALE: NTS

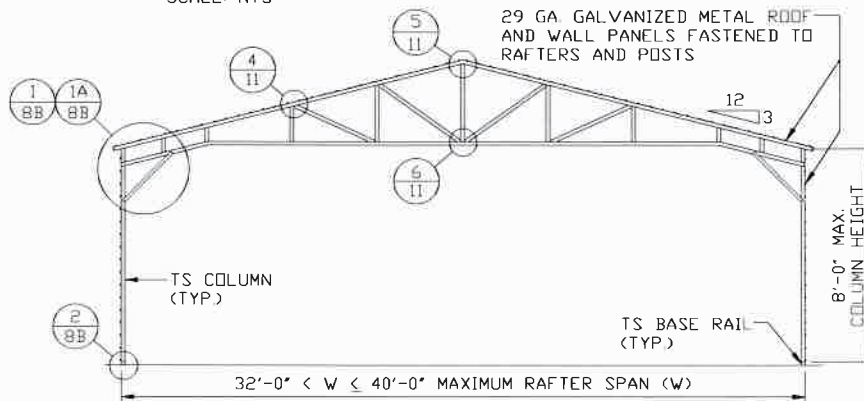

TYPICAL RAFTER/COLUMN FRAME SECTION

SCALE: NTS

MOORE AND ASSOCIATES
ENGINEERING AND CONSULTING, INC.

THIS DOCUMENT IS THE PROPERTY OF MOORE AND ASSOCIATES, INC. THE UNAUTHORIZED REPRODUCTION, COPYING, OR OTHERWISE USE OF THIS DOCUMENT IS STRICTLY PROHIBITED AND ANY INFRINGEMENT THEREUPON MAY BE SUBJECT TO LEGAL ACTION.

DRAWN BY: LT

CHECKED BY: PDH

PROJECT MGR: WSM

CLIENT: SBSI

STEEL BUILDING AND STRUCTURES INC.
P.O. BOX 1287,
MOUNT AIRY, NC 27030
32'-0"-60'-0"x20'-0" ENCLOSED BUILDING

DATE: 2-12-21


SHT. 7B

SCALE: NTS

DWG. NO: SK-3

JOB NO: 18195S/
20019S/20324S

REV: 2

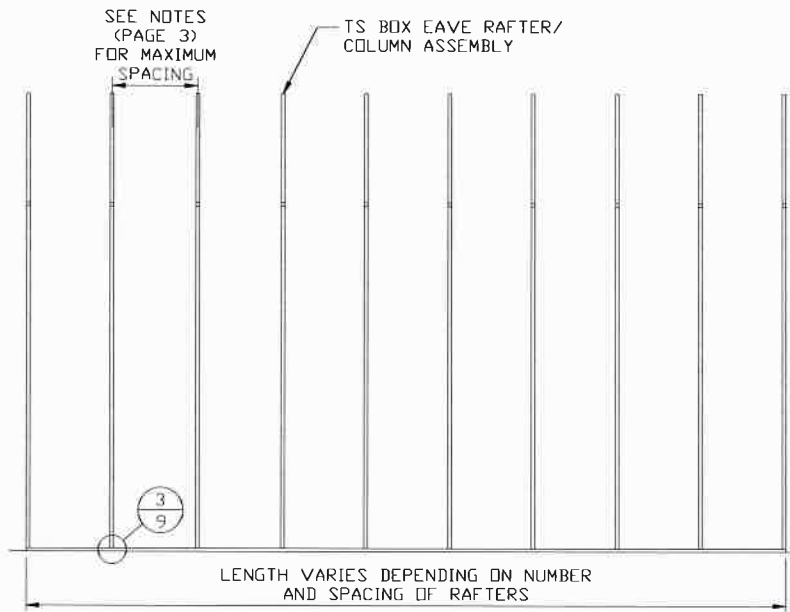

TYPICAL RAFTER/COLUMN SIDE FRAMING SECTION

SCALE: NTS

**MOORE AND ASSOCIATES
ENGINEERING AND CONSULTING, INC.**

THIS DOCUMENT IS THE PROPERTY OF MOORE AND ASSOCIATES, INC. THE
UNAUTHORIZED REPRODUCTION, COPYING, OR OTHERWISE USE OF THIS DOCUMENT IS
STRICTLY PROHIBITED AND ANY INFRINGEMENT THEREUPON MAY BE SUBJECT TO
LEGAL ACTION.

DRAWN BY: LT

CHECKED BY: PDH

PROJECT MGR: VSM

CLIENT: SBSI

STEEL BUILDING AND STRUCTURES INC.
P.O. BOX 1287,
MOUNT AIRY, NC 27030
32'-0"-60'-0"x20'-0" ENCLOSED BUILDING

DATE: 2-12-21

SHT. 7C



SCALE: NTS

DWG. NO: SK-3

JOB NO: 18195S/
20019S/20324S

REV: 2

LACED TUBE COLUMN OPTION

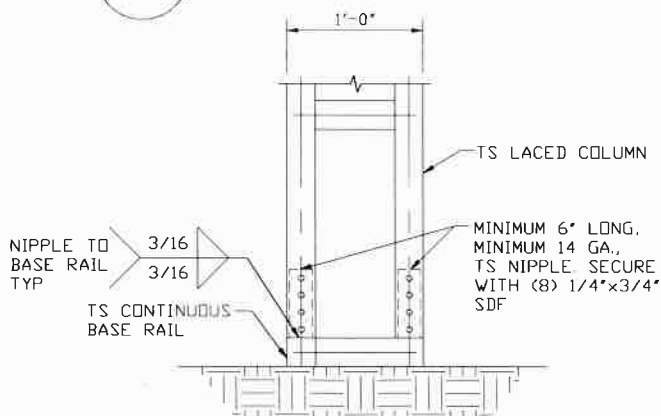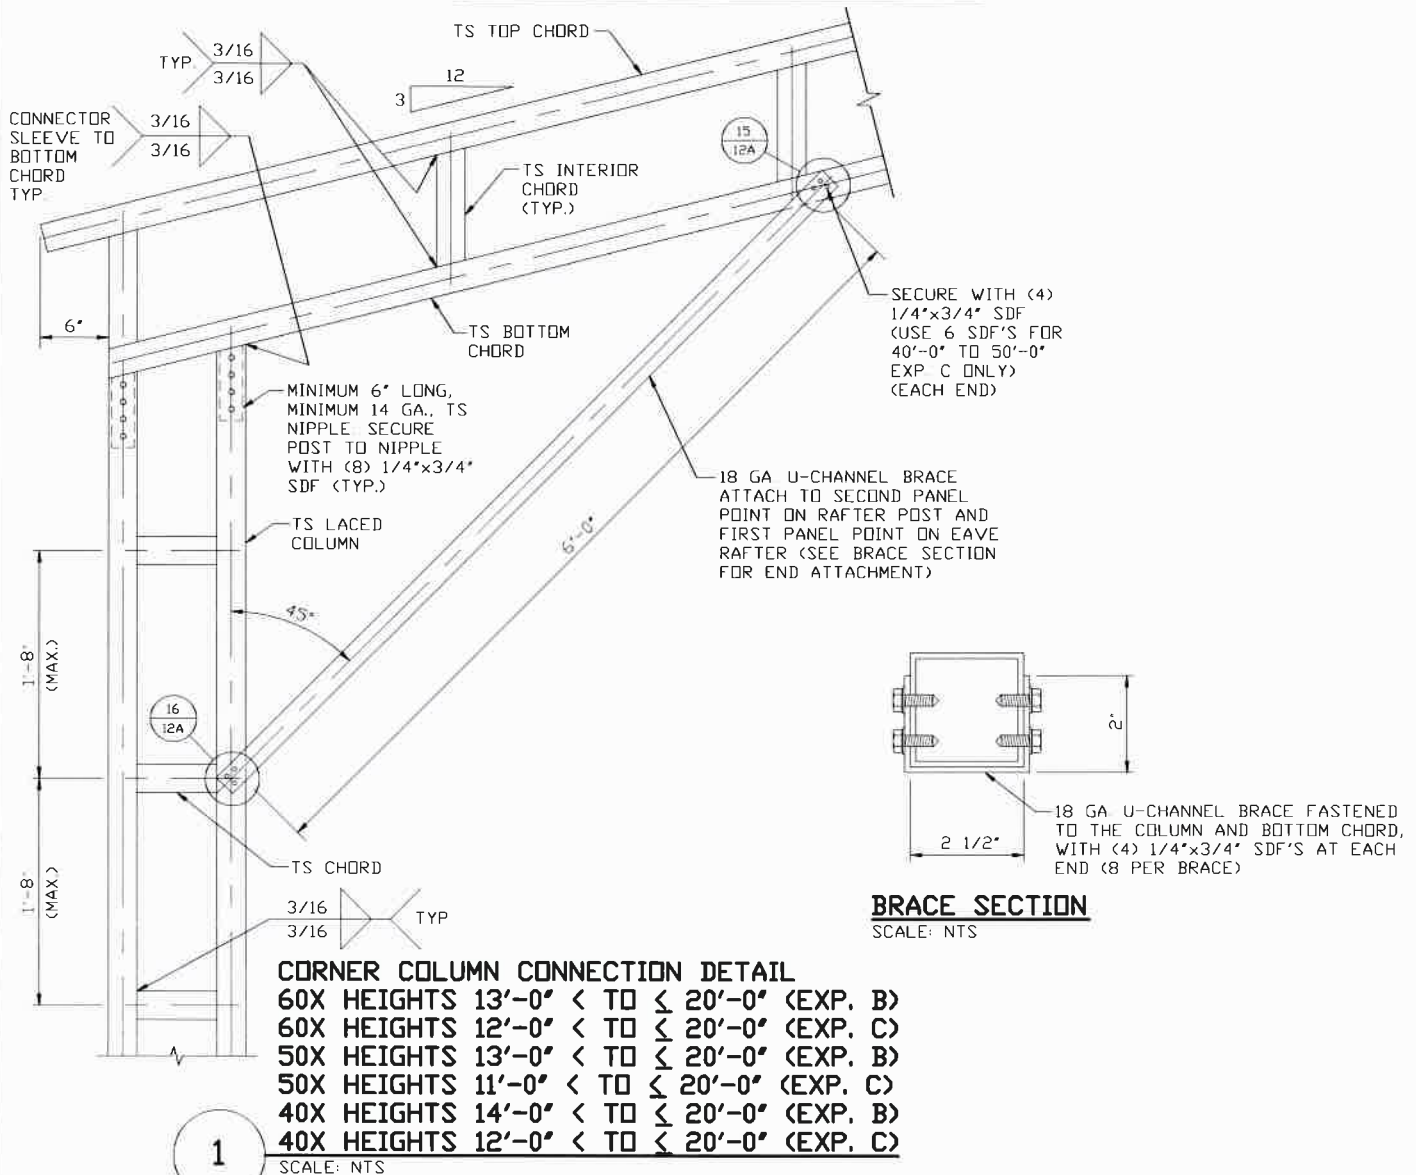

2

COLUMN/BASE RAIL CONNECTION DETAIL

SCALE: NTS

**MOORE AND ASSOCIATES
ENGINEERING AND CONSULTING, INC.**

DRAWN BY: LT

CHECKED BY: PDH

PROJECT MGR: VSM

CLIENT: SBSI

STEEL BUILDING AND STRUCTURES INC.
P.O. BOX 1287,
MOUNT AIRY, NC 27030
32'-0"-60'-0"x20'-0" ENCLOSED BUILDING

DATE: 2-12-21

SHT. 8

SCALE: NTS


DWG. NO: SK-3

JOB NO: 18195S/
20019S/20324S

REV: 2

THIS DOCUMENT IS THE PROPERTY OF MOORE AND ASSOCIATES, INC. THE UNAUTHORIZED REPRODUCTION, COPYING, OR OTHERWISE USE OF THIS DOCUMENT IS STRICTLY PROHIBITED AND ANY INFRINGEMENT THEREUPON MAY BE SUBJECT TO LEGAL ACTION.


DOUBLE TUBE COLUMN OPTION

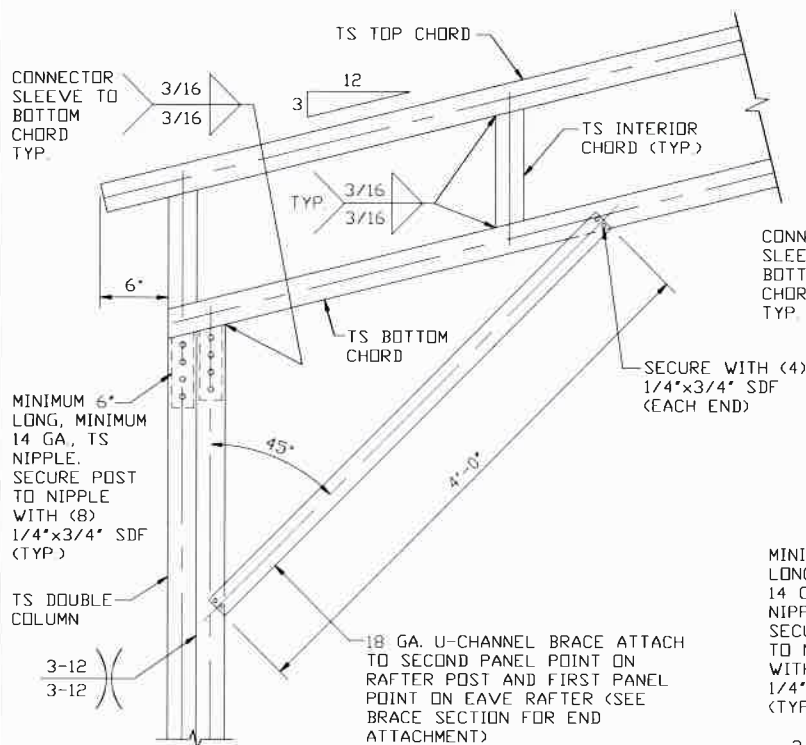

CORNER COLUMN CONNECTION DETAIL

60X HEIGHTS 9'-0" < TO ≤ 13'-0" (EXP. B)
 60X HEIGHTS 11'-0" < TO ≤ 12'-0" (EXP. C)
 50X HEIGHTS 9'-0" < TO ≤ 13'-0" (EXP. B)
 50X HEIGHTS 10'-0" < TO ≤ 11'-0" (EXP. C)
 40X HEIGHTS 9'-0" < TO ≤ 14'-0" (EXP. B)
 40X HEIGHTS 10'-0" < TO ≤ 12'-0" (EXP. C)


SCALE: NTS

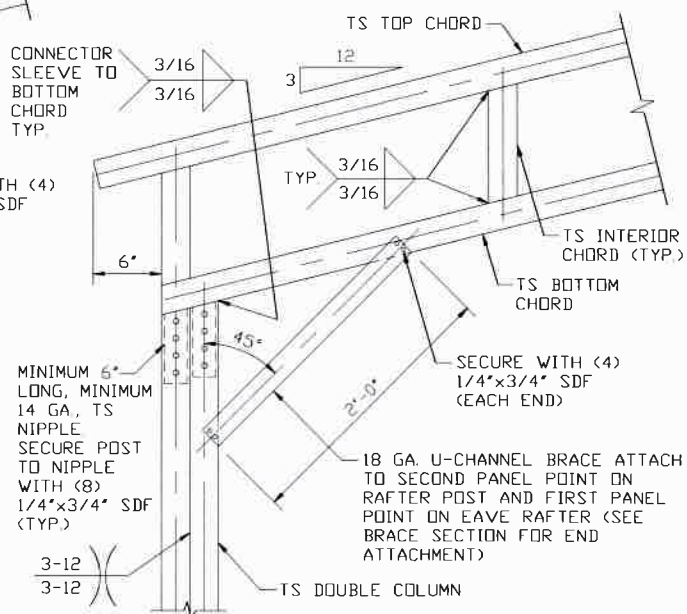

CORNER COLUMN CONNECTION DETAIL


60X HEIGHTS 8'-0" < TO ≤ 11'-0" (EXP. C)
 50X HEIGHTS 8'-0" < TO ≤ 10'-0" (EXP. C)
 40X HEIGHTS 8'-0" < TO ≤ 10'-0" (EXP. C)

SCALE: NTS

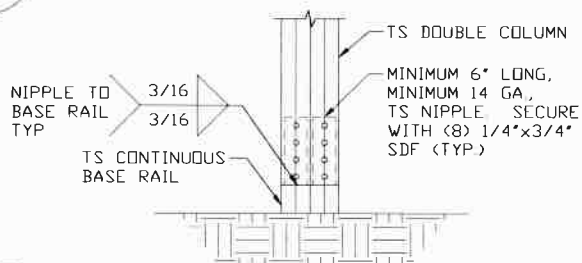

COLUMN/BASE RAIL CONNECTION DETAIL

SCALE: NTS

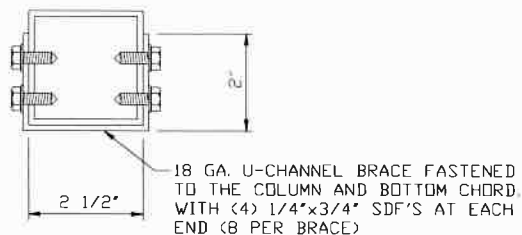

BRACE SECTION

SCALE: NTS

**MOORE AND ASSOCIATES
ENGINEERING AND CONSULTING, INC.**

THIS DOCUMENT IS THE PROPERTY OF MOORE AND ASSOCIATES, INC. THE UNAUTHORIZED REPRODUCTION, COPYING, OR OTHERWISE USE OF THIS DOCUMENT IS STRICTLY PROHIBITED AND ANY INFRINGEMENT THEREUPON MAY BE SUBJECT TO LEGAL ACTION.

DRAWN BY: LT

CHECKED BY: PDH

PROJECT MGR: WSM

CLIENT: SBSI

STEEL BUILDING AND STRUCTURES INC.
 P.O. BOX 1287,
 MOUNT AIRY, NC 27030
 32'-0" - 60'-0" x 20'-0" ENCLOSED BUILDING

DATE: 2-12-21

SHT. 8A


SCALE: NTS

DWG. NO: SK-3

JOB NO: 18195S/
 20019S/20324S

REV: 2


SINGLE TUBE COLUMN OPTION

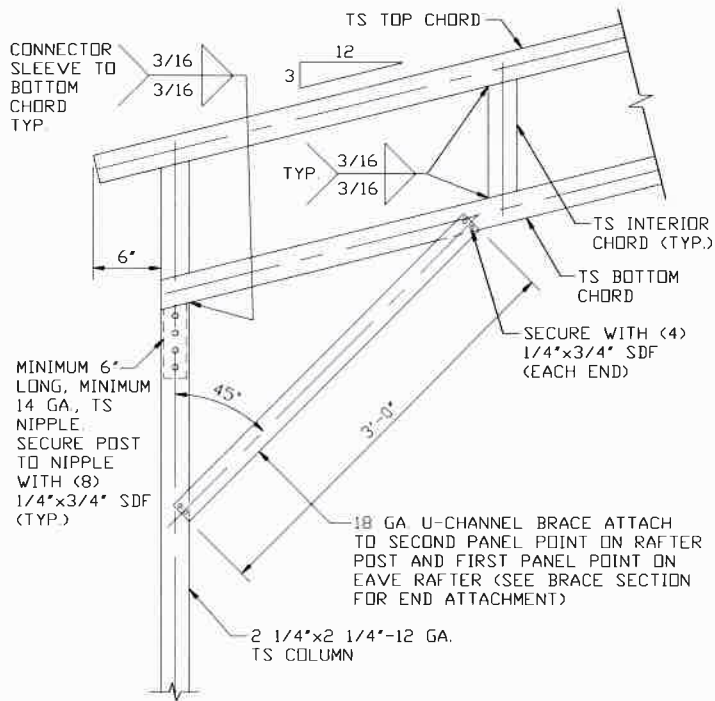

CORNER COLUMN CONNECTION DETAIL

60X HEIGHTS 8'-0" < TO ≤ 9'-0" (EXP. B)
 50X HEIGHTS 8'-0" < TO ≤ 9'-0" (EXP. B)
 50X HEIGHTS ≤ 8'-0" (EXP. C)
 40X HEIGHTS 8'-0" < TO ≤ 9'-0" (EXP. B)
 40X HEIGHTS ≤ 8'-0" (EXP. C)


SCALE: NTS

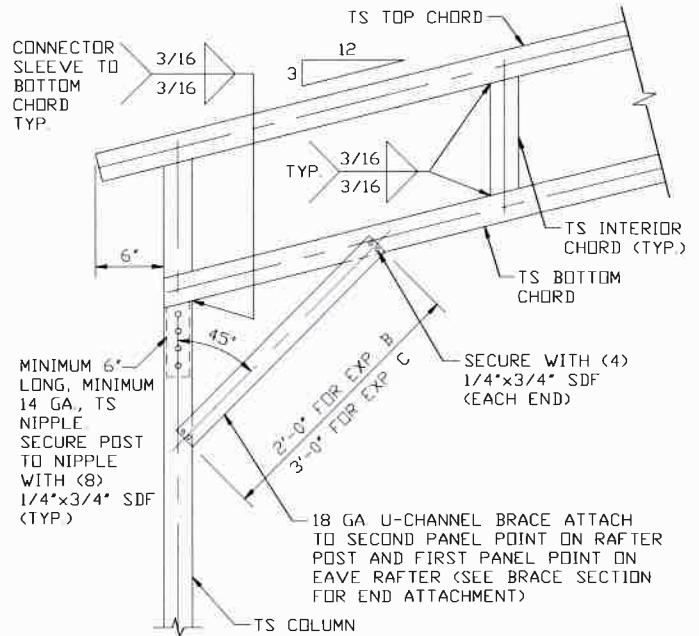

CORNER COLUMN CONNECTION DETAIL

60X HEIGHTS ≤ 8'-0" (EXP. B & C)
 50X HEIGHTS ≤ 8'-0" (EXP. B)
 40X HEIGHTS ≤ 8'-0" (EXP. B & C)


SCALE: NTS

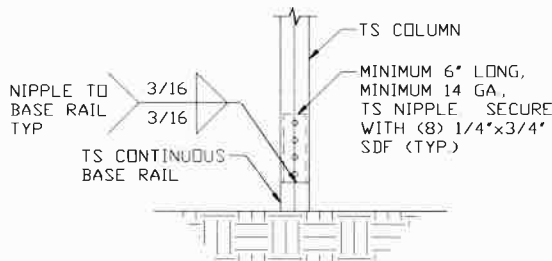

2

COLUMN/BASE RAIL CONNECTION DETAIL

SCALE: NTS

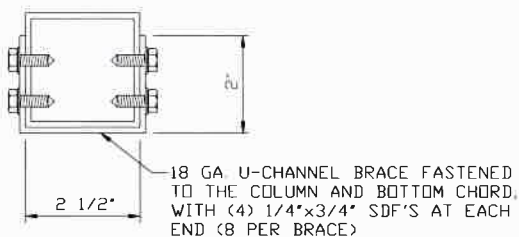

BRACE SECTION

SCALE: NTS

**MOORE AND ASSOCIATES
ENGINEERING AND CONSULTING, INC.**

DRAWN BY: LT

CHECKED BY: PDH

PROJECT MGR: VSM

CLIENT: SBSI

STEEL BUILDING AND STRUCTURES INC.
P.O. BOX 1287
MOUNT AIRY, NC 27030
32'-0" x 60'-0" x 20'-0" ENCLOSED BUILDING

DATE: 2-12-21

SHT. 8B

SCALE: NTS


DWG. NO. SK-3

JOB NO. 18195S/
20019S/20324S

REV. 2

THIS DOCUMENT IS THE PROPERTY OF MOORE AND ASSOCIATES, INC. THE UNAUTHORIZED REPRODUCTION, COPYING, OR OTHERWISE USE OF THIS DOCUMENT IS STRICTLY PROHIBITED AND ANY INFRINGEMENT THEREUPON MAY BE SUBJECT TO LEGAL ACTION.


BASE RAIL ANCHORAGE (60X)

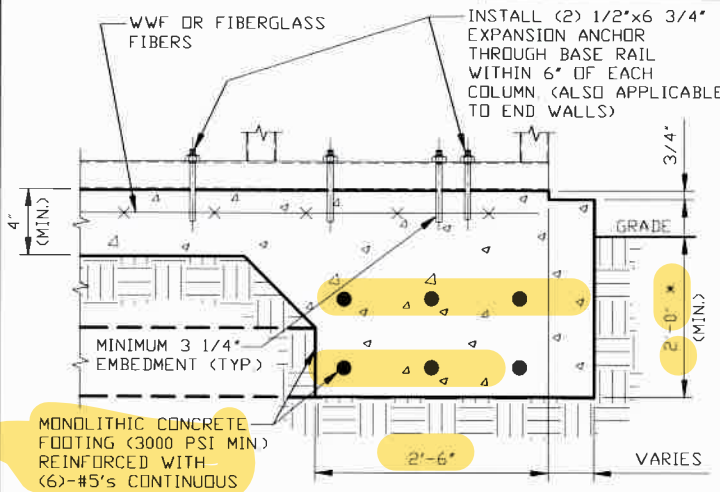

3

CONCRETE MONOLITHIC SLAB BASE RAIL ANCHORAGE

SCALE: NTS
(MINIMUM ANCHOR EDGE DISTANCE IS 4"
* COORDINATE WITH LOCAL CODES/ORD.

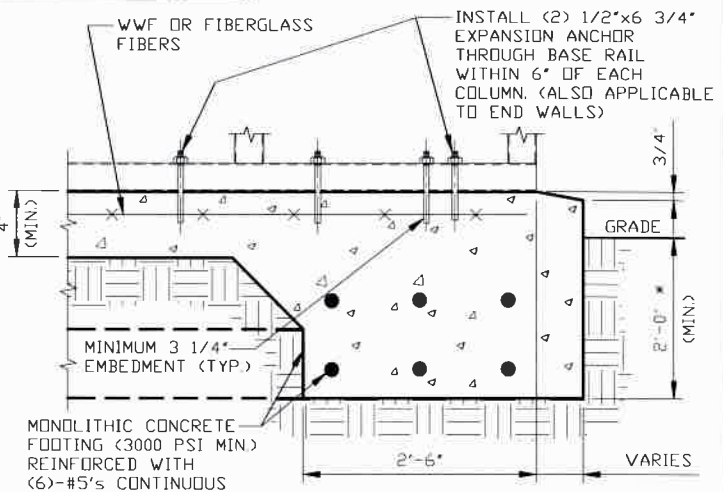

3A

CONCRETE MONOLITHIC SLAB RAIL ANCHORAGE

SCALE: NTS
(MINIMUM ANCHOR EDGE DISTANCE IS 4"
* COORDINATE WITH LOCAL CODES/ORD.

GENERAL NOTES

NOTE: CONCRETE MONOLITHIC SLAB DESIGN BASED ON MINIMUM SOIL BEARING CAPACITY OF 1,500 PSF.

CONCRETE:

CONCRETE SHALL HAVE A MINIMUM SPECIFIED COMPRESSIVE STRENGTH OF 3,000 PSI AT 28 DAYS.

COVER OVER REINFORCING STEEL:

FOR FOUNDATIONS, MINIMUM CONCRETE COVER OVER REINFORCING BARS SHALL BE PER ACI-318:

3" IN FOUNDATIONS WHERE THE CONCRETE IS CAST AGAINST AND PERMANENTLY IN CONTACT WITH THE EARTH OR EXPOSED TO THE EARTH OR WEATHER, AND 1 1/2" ELSEWHERE.

REINFORCING STEEL:


THE TURNDOWN REINFORCING STEEL SHALL BE ASTM A615 GRADE 60. THE SLAB REINFORCEMENT SHALL BE WELDED WIRE FABRIC MEETING ASTM A185 OR FIBERGLASS FIBER REINFORCEMENT.

REINFORCEMENT MAY BE BENT IN THE SHOP OR THE FIELD PROVIDED:

1. REINFORCEMENT IS BENT COLD.
2. THE DIAMETER OF THE BEND, MEASURED ON THE INSIDE OF THE BAR, IS NOT LESS THAN SIX-BAR DIAMETERS.
3. REINFORCEMENT PARTIALLY EMBEDDED IN CONCRETE SHALL NOT BE FIELD BENT.

HELIX ANCHOR NOTES:

1. FOR VERY DENSE AND/OR CEMENTED SANDS, COARSE GRAVEL AND COBBLES, CALICHE, PRELOADED SILTS AND CLAYS, USE MINIMUM (2) 4" HELICES WITH MINIMUM 30" EMBEDMENT OR SINGLE 6" HELIX WITH MINIMUM 50" EMBEDMENT.
2. FOR CORAL USE MINIMUM (2) 4" HELICES WITH MINIMUM 30" EMBEDMENT OR SINGLE 6" HELIX WITH MINIMUM 50" EMBEDMENT.
3. FOR MEDIUM DENSE COARSE SANDS, SANDY GRAVELS, VERY STIFF SILTS, AND CLAYS USE MINIMUM (2) 4" HELICES WITH MINIMUM 30" INCH EMBEDMENT OR SINGLE 6" HELIX WITH MINIMUM 50" EMBEDMENT.
4. FOR LOOSE TO MEDIUM DENSE SANDS, FIRM TO STIFF CLAYS AND SILTS ALLUVIAL FILL, USE MINIMUM (2) 6" HELICES WITH MINIMUM 50" EMBEDMENT.
5. FOR VERY LOOSE TO MEDIUM DENSE SANDS, FIRM TO STIFFER CLAYS AND SILTS, ALLUVIAL FILL, USE MINIMUM (2) 8" HELICES WITH MINIMUM 60" EMBEDMENT.

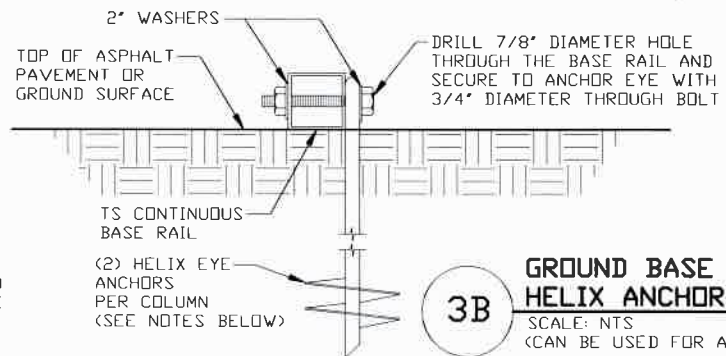

3B

GROUND BASE HELIX ANCHORAGE

SCALE: NTS
(CAN BE USED FOR ASPHALT)

**MOORE AND ASSOCIATES
ENGINEERING AND CONSULTING, INC.**

DRAWN BY: LT

CHECKED BY: PDH

PROJECT MGR: VSM

CLIENT: SBSI

STEEL BUILDING AND STRUCTURES INC.
P.O. BOX 1287,
MOUNT AIRY, NC 27030
32'-0" x 60'-0" x 20'-0" ENCLOSED BUILDING

DATE: 2-12-21

SHT. 9

SCALE: NTS


DWG. NO: SK-3

JOB NO: 18195S/
20019S/20324S

REV: 2

THIS DOCUMENT IS THE PROPERTY OF MOORE AND ASSOCIATES, INC. THE UNAUTHORIZED REPRODUCTION, COPYING, OR OTHERWISE USE OF THIS DOCUMENT IS STRICTLY PROHIBITED AND ANY INFRINGEMENT THEREUPON MAY BE SUBJECT TO LEGAL ACTION.


BASE RAIL ANCHORAGE (50X)

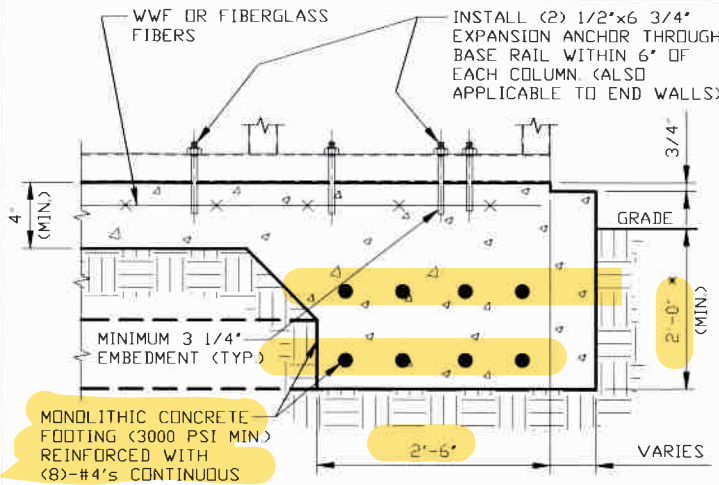

3

CONCRETE MONOLITHIC SLAB BASE RAIL ANCHORAGE

SCALE: NTS
(MINIMUM ANCHOR EDGE DISTANCE IS 4"
* COORDINATE WITH LOCAL CODES/ORD.

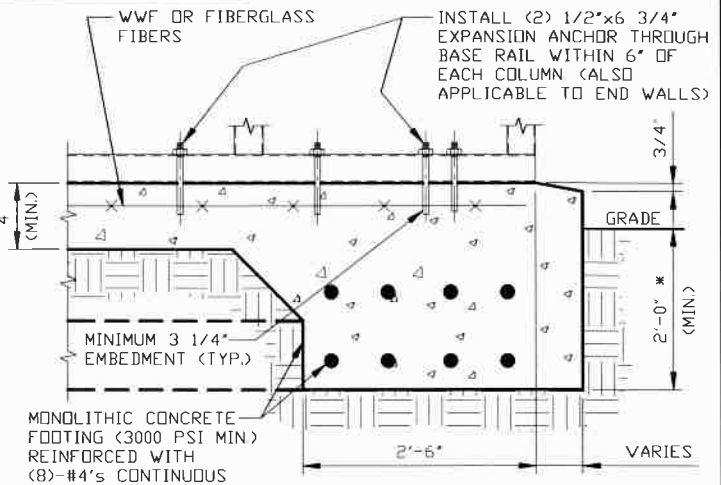

3A

CONCRETE MONOLITHIC SLAB RAIL ANCHORAGE

SCALE: NTS
(MINIMUM ANCHOR EDGE DISTANCE IS 4"
* COORDINATE WITH LOCAL CODES/ORD.

GENERAL NOTES

NOTE: CONCRETE MONOLITHIC SLAB DESIGN BASED ON MINIMUM SOIL BEARING CAPACITY OF 1,500 PSF.

CONCRETE:

CONCRETE SHALL HAVE A MINIMUM SPECIFIED COMPRESSIVE STRENGTH OF 3,000 PSI AT 28 DAYS.

COVER OVER REINFORCING STEEL:

FOR FOUNDATIONS, MINIMUM CONCRETE COVER OVER REINFORCING BARS SHALL BE PER ACI-318:

3" IN FOUNDATIONS WHERE THE CONCRETE IS CAST AGAINST AND PERMANENTLY IN CONTACT WITH THE EARTH OR EXPOSED TO THE EARTH OR WEATHER, AND 1 1/2" ELSEWHERE.

REINFORCING STEEL:


THE TURNDOWN REINFORCING STEEL SHALL BE ASTM A615 GRADE 60. THE SLAB REINFORCEMENT SHALL BE WELDED WIRE FABRIC MEETING ASTM A185 OR FIBERGLASS FIBER REINFORCEMENT.

REINFORCEMENT MAY BE BENT IN THE SHOP OR THE FIELD PROVIDED:

1. REINFORCEMENT IS BENT COLD.
2. THE DIAMETER OF THE BEND, MEASURED ON THE INSIDE OF THE BAR, IS NOT LESS THAN SIX-BAR DIAMETERS.
3. REINFORCEMENT PARTIALLY EMBEDDED IN CONCRETE SHALL NOT BE FIELD BENT.

HELIX ANCHOR NOTES:

1. FOR VERY DENSE AND/OR CEMENTED SANDS, COARSE GRAVEL AND COBBLES, CALICHE, PRELOADED SILTS AND CLAYS, USE MINIMUM (2) 4" HELICES WITH MINIMUM 30" EMBEDMENT OR SINGLE 6" HELIX WITH MINIMUM 50" EMBEDMENT.
2. FOR CORAL USE MINIMUM (2) 4" HELICES WITH MINIMUM 30" EMBEDMENT OR SINGLE 6" HELIX WITH MINIMUM 50" EMBEDMENT.
3. FOR MEDIUM DENSE COARSE SANDS, SANDY GRAVELS, VERY STIFF SILTS, AND CLAYS USE MINIMUM (2) 4" HELICES WITH MINIMUM 30 INCH EMBEDMENT OR SINGLE 6" HELIX WITH MINIMUM 50" EMBEDMENT.
4. FOR LOOSE TO MEDIUM DENSE SANDS, FIRM TO STIFF CLAYS AND SILTS ALLUVIAL FILL, USE MINIMUM (2) 6" HELICES WITH MINIMUM 50" EMBEDMENT.
5. FOR VERY LOSE TO MEDIUM DENSE SANDS, FIRM TO STIFFER CLAYS AND SILTS, ALLUVIAL FILL, USE MINIMUM (2) 8" HELICES WITH MINIMUM 60" EMBEDMENT.

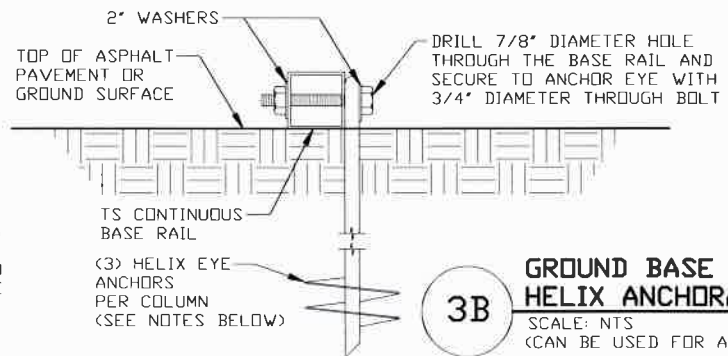

3B

GROUND BASE HELIX ANCHORAGE

SCALE: NTS
(CAN BE USED FOR ASPHALT)

MOORE AND ASSOCIATES
ENGINEERING AND CONSULTING, INC.

DRAWN BY: LT

CHECKED BY: PDH

PROJECT MGR: VSM

CLIENT: SBSI

STEEL BUILDING AND STRUCTURES INC.
P.O. BOX 1287,
MOUNT AIRY, NC 27030
32'-0"-60'-0"x20'-0" ENCLOSED BUILDING

DATE: 2-12-21

SHT. 9A

SCALE: NTS


DWG. NO: SK-3

JOB NO: 18195S/
20019S/20324S

REV: 2


THIS DOCUMENT IS THE PROPERTY OF MOORE AND ASSOCIATES, INC. THE UNAUTHORIZED REPRODUCTION, COPYING, OR OTHERWISE USE OF THIS DOCUMENT IS STRICTLY PROHIBITED AND ANY INFRINGEMENT THEREUPON MAY BE SUBJECT TO LEGAL ACTION.

BASE RAIL ANCHORAGE (40X)

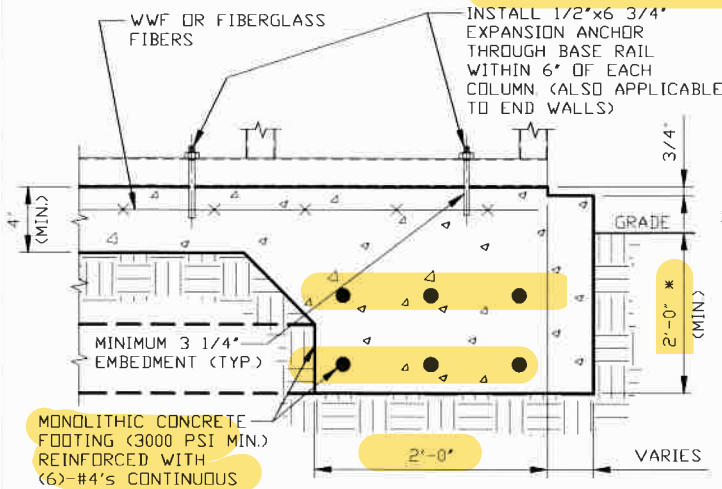

3 CONCRETE MONOLITHIC SLAB BASE RAIL ANCHORAGE

SCALE: NTS
(MINIMUM ANCHOR EDGE DISTANCE IS 4\"/>

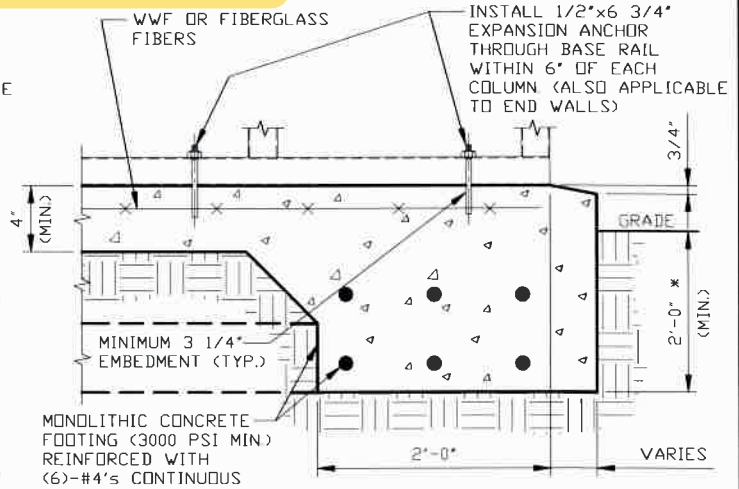

3A CONCRETE MONOLITHIC SLAB RAIL ANCHORAGE

SCALE: NTS
(MINIMUM ANCHOR EDGE DISTANCE IS 4\"/>

GENERAL NOTES

NOTE: CONCRETE MONOLITHIC SLAB DESIGN BASED ON MINIMUM SOIL BEARING CAPACITY OF 1,500 PSF.

CONCRETE:

CONCRETE SHALL HAVE A MINIMUM SPECIFIED COMPRESSIVE STRENGTH OF 3,000 PSI AT 28 DAYS.

COVER OVER REINFORCING STEEL:

FOR FOUNDATIONS, MINIMUM CONCRETE COVER OVER REINFORCING BARS SHALL BE PER ACI-318:
3\"/>

REINFORCING STEEL:


THE TURNDOWN REINFORCING STEEL SHALL BE ASTM A615 GRADE 60. THE SLAB REINFORCEMENT SHALL BE WELDED WIRE FABRIC MEETING ASTM A185 OR FIBERGLASS FIBER REINFORCEMENT.

REINFORCEMENT MAY BE BENT IN THE SHOP OR THE FIELD PROVIDED:

1. REINFORCEMENT IS BENT COLD.
2. THE DIAMETER OF THE BEND, MEASURED ON THE INSIDE OF THE BAR, IS NOT LESS THAN SIX-BAR DIAMETERS.
3. REINFORCEMENT PARTIALLY EMBEDDED IN CONCRETE SHALL NOT BE FIELD BENT.

HELIX ANCHOR NOTES:

1. FOR VERY DENSE AND/OR CEMENTED SANDS, COARSE GRAVEL AND COBBLES, CALICHE, PRELOADED SILTS AND CLAYS, USE MINIMUM (2) 4\"/>

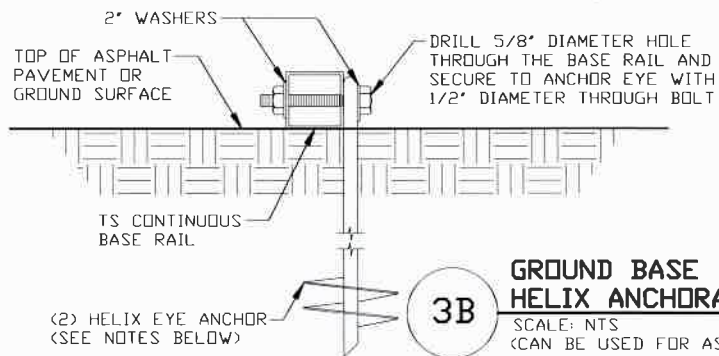

3B GROUND BASE HELIX ANCHORAGE

SCALE: NTS
(CAN BE USED FOR ASPHALT)

MOORE AND ASSOCIATES
ENGINEERING AND CONSULTING, INC.

THIS DOCUMENT IS THE PROPERTY OF MOORE AND ASSOCIATES, INC. THE UNAUTHORIZED REPRODUCTION, COPYING, OR OTHERWISE USE OF THIS DOCUMENT IS STRICTLY PROHIBITED AND ANY INFRINGEMENT THEREUPON MAY BE SUBJECT TO LEGAL ACTION.

DRAWN BY: LT

CHECKED BY: PDH

PROJECT MGR: WSM

CLIENT: SBSI

STEEL BUILDING AND STRUCTURES INC.
P.O. BOX 1287,
MOUNT AIRY, NC 27030
32'-0\"/>

DATE: 2-12-21

SHT. 9B


SCALE: NTS

DWG. NO: SK-3

JOB NO: 181955/
20019S/20324S



REV: 2

BASE RAIL ANCHORAGE OPTIONS

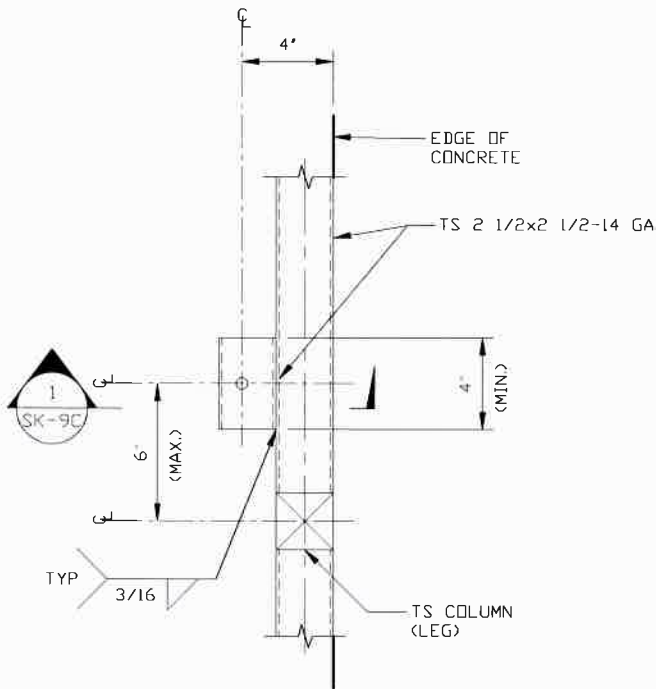

TYPICAL ANCHOR DETAIL WHEN BASE RAIL IS NEAR EDGE OF CONCRETE

SCALE: NTS

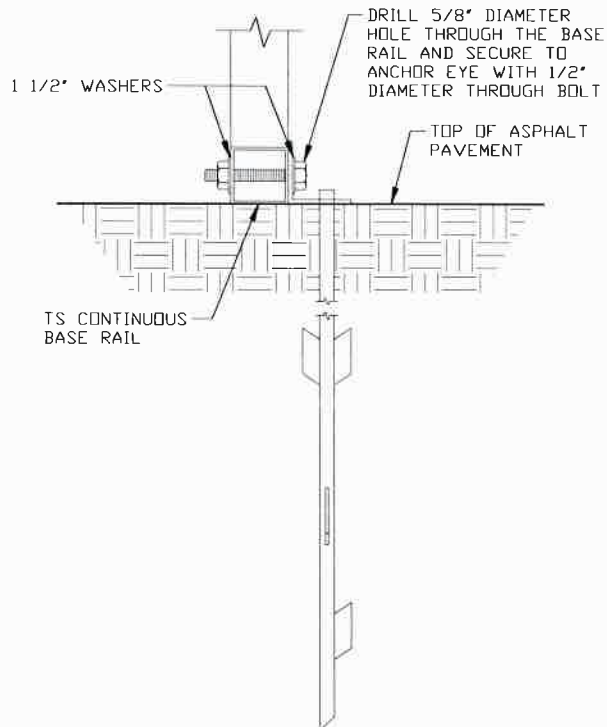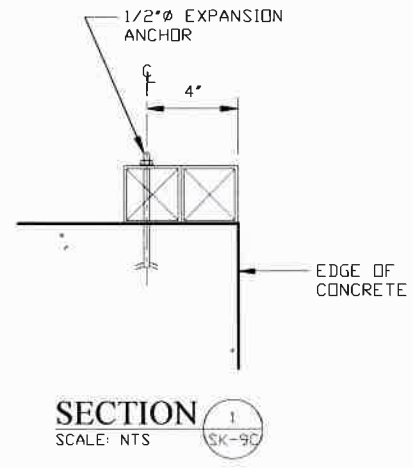

ASPHALT BASE ANCHORAGE

SCALE: NTS

**MOORE AND ASSOCIATES
ENGINEERING AND CONSULTING, INC.**

THIS DOCUMENT IS THE PROPERTY OF MOORE AND ASSOCIATES, INC. THE UNAUTHORIZED REPRODUCTION, COPYING, OR OTHERWISE USE OF THIS DOCUMENT IS STRICTLY PROHIBITED AND ANY INFRINGEMENT THEREUPON MAY BE SUBJECT TO LEGAL ACTION.

DRAWN BY: LT

CHECKED BY: PDH

PROJECT MGR: VSM

CLIENT: SBSI

STEEL BUILDING AND STRUCTURES INC.
P.O. BOX 1287,
MOUNT AIRY, NC 27030
32'-0"-60'-0"x20'-0" ENCLOSED BUILDING

DATE: 2-12-21

SHT. 9C


SCALE: NTS

DWG. NO: SK-3

**JOB NO: 18195S/
20019S/20324S**

REV: 2

END WALL

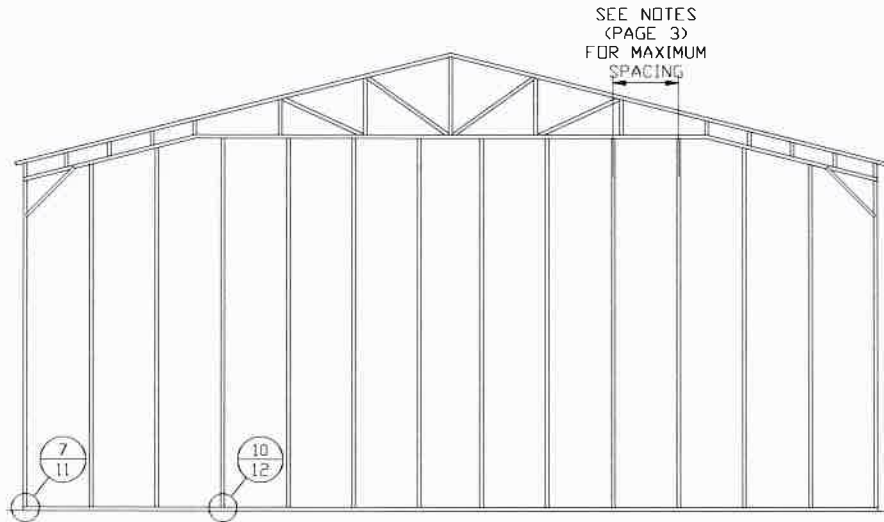

TYPICAL END WALL FRAMING SECTION

SCALE: NTS

MOORE AND ASSOCIATES
ENGINEERING AND CONSULTING, INC.

THIS DOCUMENT IS THE PROPERTY OF MOORE AND ASSOCIATES, INC. THE UNAUTHORIZED REPRODUCTION, COPYING, OR OTHERWISE USE OF THIS DOCUMENT IS STRICTLY PROHIBITED AND ANY INFRINGEMENT THEREUPON MAY BE SUBJECT TO LEGAL ACTION.

DRAWN BY: LT

CHECKED BY: PDH

PROJECT MGR: VSM

CLIENT: SBSI

STEEL BUILDING AND STRUCTURES INC.
P.O. BOX 1287,
MOUNT AIRY, NC 27030
32'-0"-60'-0"x20'-0" ENCLOSED BUILDING

DATE: 2-12-21

SCALE: NTS


DWG. NO: SK-3

JOB NO: 18195S/
20019S/20324S

SHT. 10

REV: 2

END WALL OPENINGS

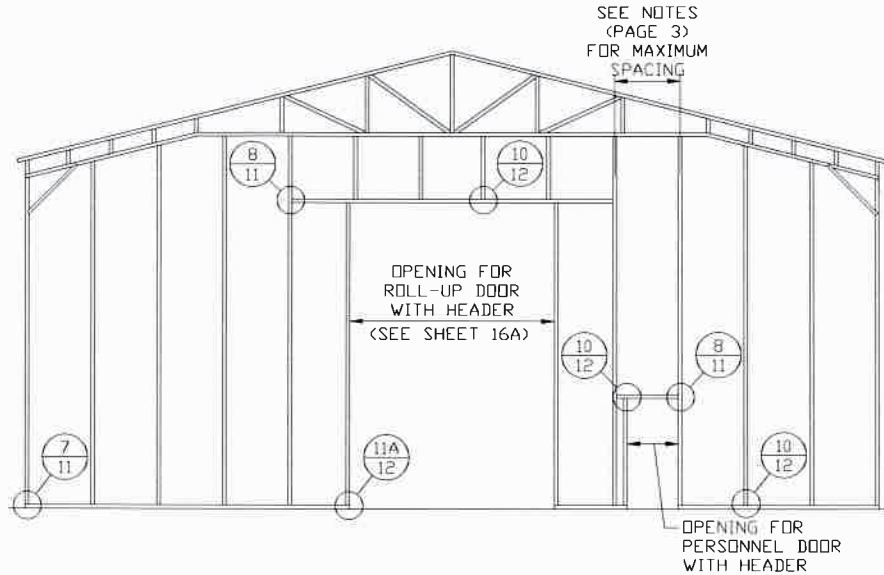

TYPICAL END WALL OPENINGS FRAMING SECTION
SCALE: NTS

**MOORE AND ASSOCIATES
ENGINEERING AND CONSULTING, INC.**

THIS DOCUMENT IS THE PROPERTY OF MOORE AND ASSOCIATES, INC. THE
UNAUTHORIZED REPRODUCTION, COPYING, OR OTHERWISE USE OF THIS DOCUMENT IS
STRICTLY PROHIBITED AND ANY INFRINGEMENT THEREUPON MAY BE SUBJECT TO
LEGAL ACTION.

DRAWN BY: LT

CHECKED BY: PDH

PROJECT MGR: VSM

CLIENT: SBSI

STEEL BUILDING AND STRUCTURES INC.
P.O. BOX 1287,
MOUNT AIRY, NC 27030
32'-0"-60'-0"x20'-0" ENCLOSED BUILDING

DATE: 2-12-21

SHT. 10A


SCALE: NTS

DWG. NO: SK-3

**JOB NO: 18195S/
20019S/20324S**

REV: 2

SIDE WALL OPENINGS

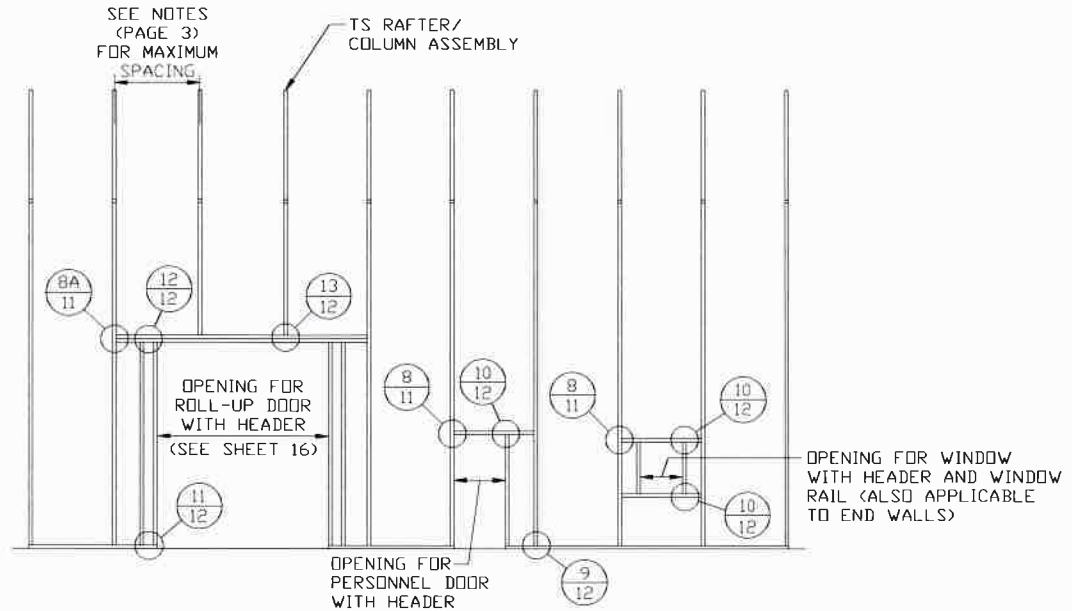

TYPICAL SIDE WALL OPENINGS FRAMING SECTION

SCALE: NTS

**MOORE AND ASSOCIATES
ENGINEERING AND CONSULTING, INC.**

THIS DOCUMENT IS THE PROPERTY OF MOORE AND ASSOCIATES, INC. THE
UNAUTHORIZED REPRODUCTION, COPYING, OR OTHERWISE USE OF THIS DOCUMENT IS
STRICTLY PROHIBITED AND ANY INFRINGEMENT THEREUPON MAY BE SUBJECT TO
LEGAL ACTION.

DRAWN BY: LT

CHECKED BY: PDH

PROJECT MGR: WSM

CLIENT: SBSI

STEEL BUILDING AND STRUCTURES INC.
P.O. BOX 1287,
MOUNT AIRY, NC 27030
32'-0"-60'-0"x20'-0" ENCLOSED BUILDING

DATE: 2-12-21

SHT. 10B


SCALE: NTS

DWG. NO: SK-3


JOB NO: 18195S/
20019S/20324S

REV: 2


CONNECTION DETAILS

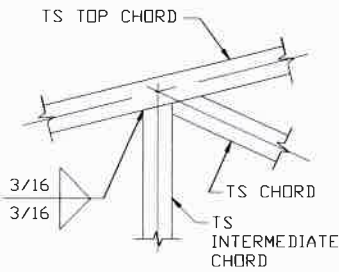


4 **INTERMEDIATE CHORD TO TOP CHORD CONNECTION DETAIL**
SCALE: NTS

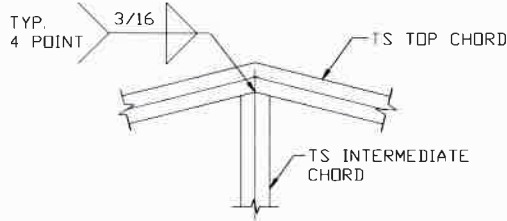


5 **CENTER POST TO RAFTER CONNECTION DETAIL**
SCALE: NTS

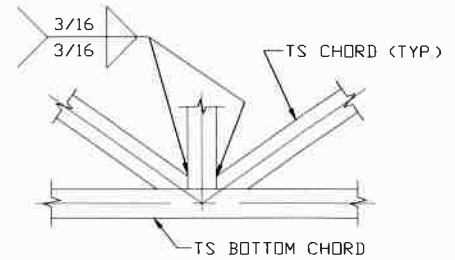


6 **CENTER POST TO BOTTOM CHORD CONNECTION DETAIL**
SCALE: NTS

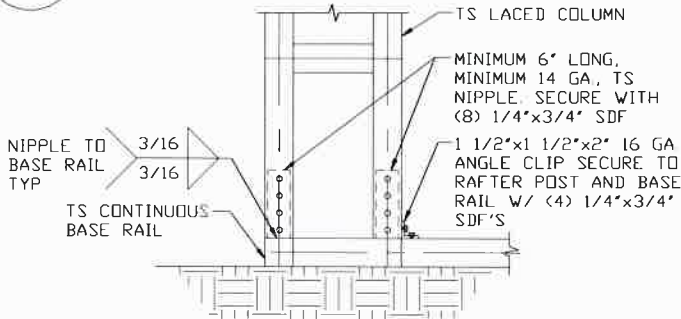


7 **END COLUMN/BASE RAIL CONNECTION DETAIL**
SCALE: NTS

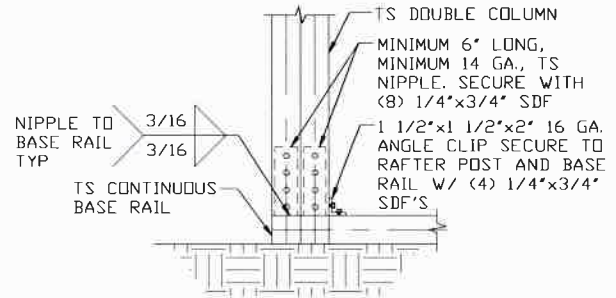


7A **END POST/BASE RAIL CONNECTION DETAIL**
SCALE: NTS

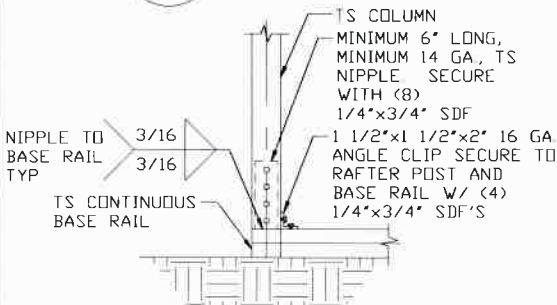

7B **END POST/BASE RAIL CONNECTION DETAIL**
SCALE: NTS

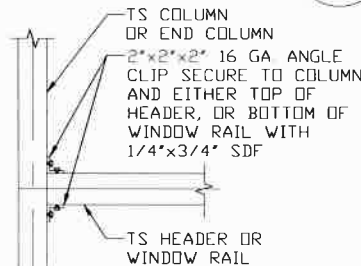

8 **COLUMN OR WINDOW RAIL/WALL GIRT TO POST CONNECTION DETAIL**
SCALE: NTS

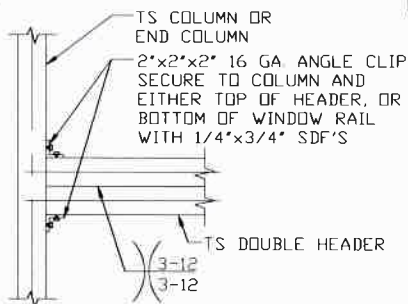

8A **COLUMN OR DOUBLE HEADER TO POST CONNECTION DETAIL**
SCALE: NTS

**MOORE AND ASSOCIATES
ENGINEERING AND CONSULTING, INC.**

THIS DOCUMENT IS THE PROPERTY OF MOORE AND ASSOCIATES, INC. THE UNAUTHORIZED REPRODUCTION, COPYING, OR OTHERWISE USE OF THIS DOCUMENT IS STRICTLY PROHIBITED AND ANY INFRINGEMENT THEREUPON MAY BE SUBJECT TO LEGAL ACTION.

DRAWN BY: LT

CHECKED BY: PDH

PROJECT MGR: VSM

CLIENT: SBSI

STEEL BUILDING AND STRUCTURES INC.
P.O. BOX 1287,
MOUNT AIRY, NC 27030
32'-0"-60'-0"x20'-0" ENCLOSED BUILDING

DATE: 2-12-21

SHT. 11


SCALE: NTS

DWG. NO: SK-3

JOB NO: 18195S/
20019S/20324S

REV: 2


CONNECTION DETAILS

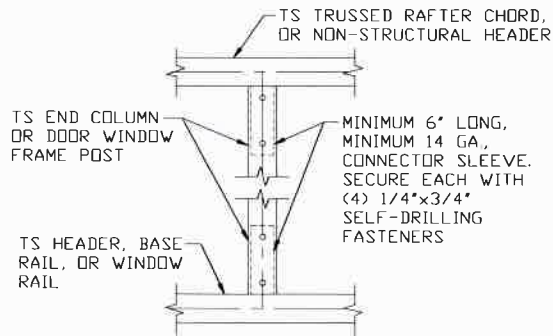

9

COLUMN TO HEADER OR BASE RAIL CONNECTION DETAIL


SCALE: NTS

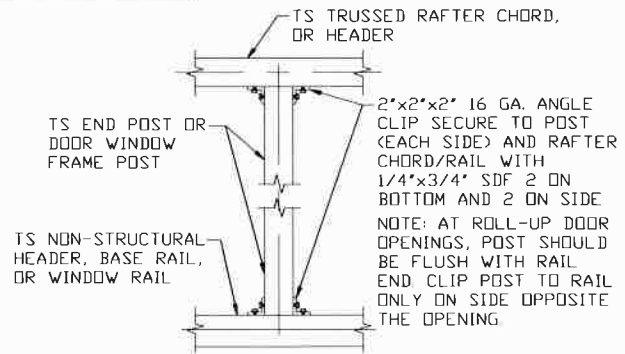

10

HEADER OR WINDOW RAIL TO POST CONNECTION DETAIL


SCALE: NTS

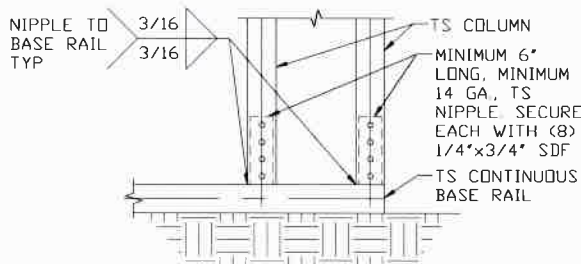

11

COLUMN/BASE RAIL CONNECTION DETAIL


SCALE: NTS

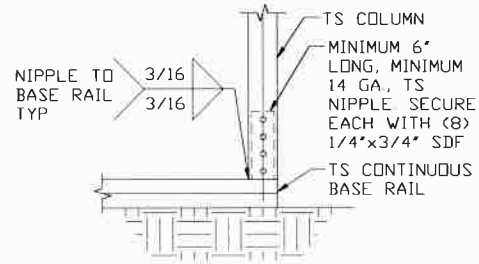

11A

COLUMN/BASE RAIL CONNECTION DETAIL


SCALE: NTS

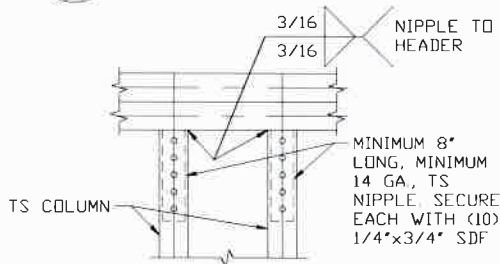

12

DOUBLE HEADER/COLUMN CONNECTION DETAIL

SCALE: NTS

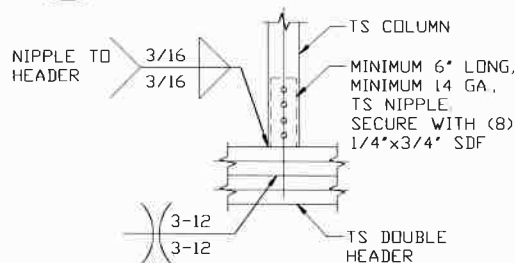

13

COLUMN/DOUBLE HEADER CONNECTION DETAIL

SCALE: NTS

**MOORE AND ASSOCIATES
ENGINEERING AND CONSULTING, INC.**

DRAWN BY: LT

CHECKED BY: PDH

PROJECT MGR: VSM

CLIENT: SBSI

STEEL BUILDING AND STRUCTURES INC.
P.O. BOX 1287,
MOUNT AIRY, NC 27030
32'-0"-60'-0"x20'-0" ENCLOSED BUILDING

DATE: 2-12-21

SHT. 12

SCALE: NTS


DWG. NO: SK-3

JOB NO: 18195S/
20019S/20324S

REV: 2

THIS DOCUMENT IS THE PROPERTY OF MOORE AND ASSOCIATES, INC. THE UNAUTHORIZED REPRODUCTION, COPYING, OR OTHERWISE USE OF THIS DOCUMENT IS STRICTLY PROHIBITED AND ANY INFRINGEMENT THEREUPON MAY BE SUBJECT TO LEGAL ACTION.


CONNECTION DETAILS

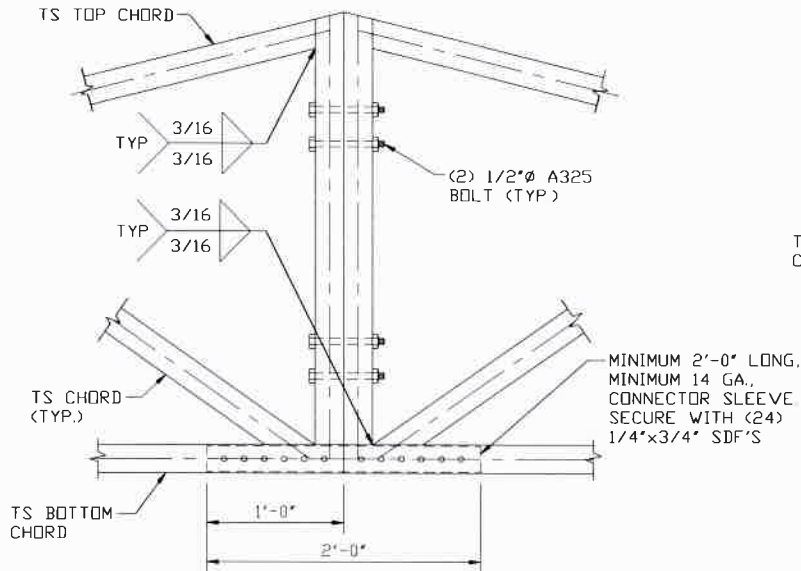

14

SPLICE CONNECTION DETAIL


SCALE: NTS

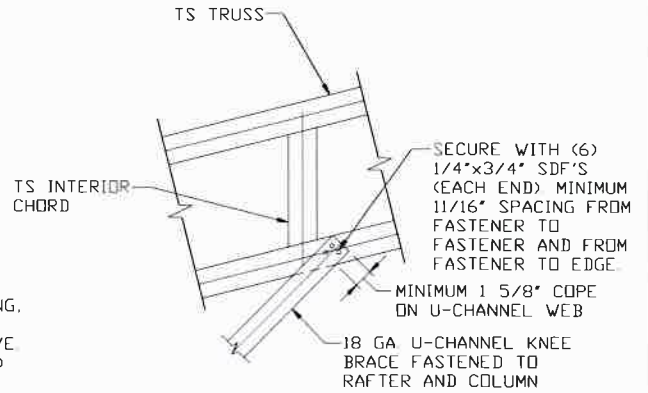

15

U-CHANNEL TO RAFTER CONNECTION DETAIL FOR 40'X TO 50'X (EXP. C) ONLY

SCALE: NTS

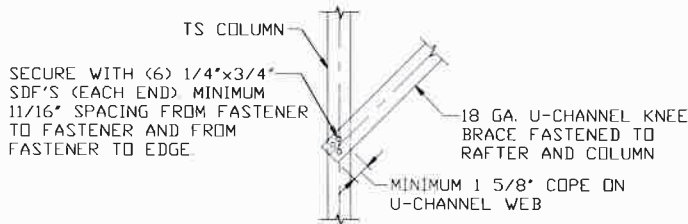

16

U-CHANNEL TO COLUMN CONNECTION DETAIL FOR 40'X TO 50'X (EXP. C) ONLY

SCALE: NTS

**MOORE AND ASSOCIATES
ENGINEERING AND CONSULTING, INC.**

THIS DOCUMENT IS THE PROPERTY OF MOORE AND ASSOCIATES, INC. THE UNAUTHORIZED REPRODUCTION, COPYING, OR OTHERWISE USE OF THIS DOCUMENT IS STRICTLY PROHIBITED AND ANY INFRINGEMENT THEREUPON MAY BE SUBJECT TO LEGAL ACTION.

DRAWN BY: LT

CHECKED BY: PDH

PROJECT MGR: WSM

CLIENT: SBSI

STEEL BUILDING AND STRUCTURES INC.
P.O. BOX 1287,
MOUNT AIRY, NC 27030
32'-0"-60'-0"x20'-0" ENCLOSED BUILDING

DATE: 2-12-21

SHT. 12A


SCALE: NTS

DWG. NO: SK-3

JOB NO: 18195S/
20019S/20324S

REV: 2



LEAN-TO OPTIONS

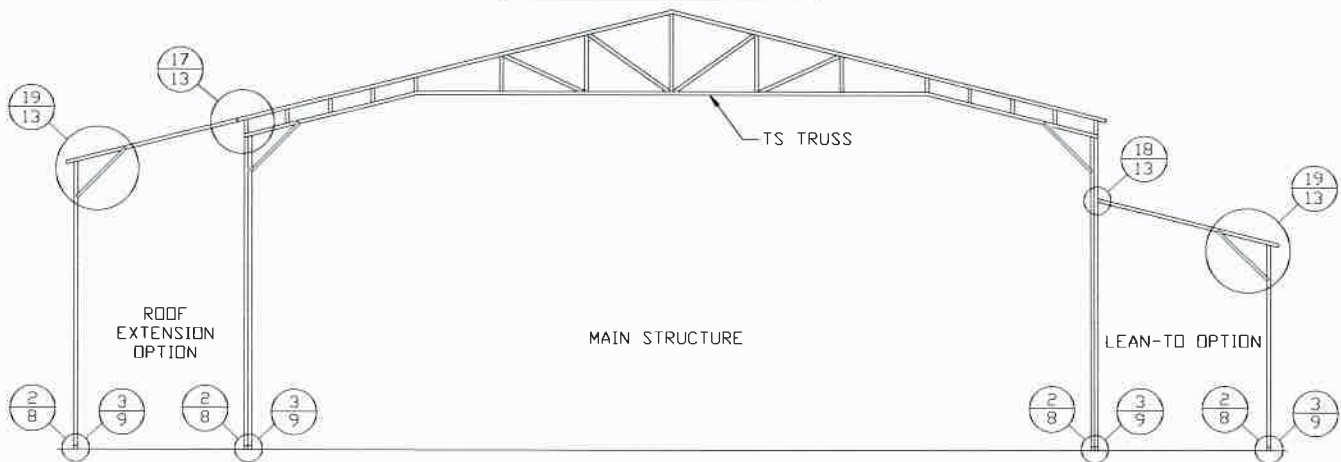

TYPICAL LEAN-TO OPTIONS FRAMING SECTION (BOTH OPTIONS SHOWN)

SCALE: NTS

MAXIMUM WIDTH OF ROOF EXTENSION/LEAN-TO WITH SINGLE TS RAFTER FOR 60X IS 11'-0" (EXP. B AND EXP. C).
 MAXIMUM WIDTH OF ROOF EXTENSION/LEAN-TO WITH SINGLE TS RAFTER FOR 50X IS 11'-0" (EXP. B) AND 10'-0" (EXP. C).
 MAXIMUM WIDTH OF ROOF EXTENSION/LEAN-TO WITH SINGLE TS RAFTER FOR 40X IS 11'-0" (EXP. B) AND 10'-0" (EXP. C).
 MAXIMUM WIDTH OF ROOF EXTENSION/LEAN-TO WITH DOUBLE TS RAFTER IS 16'-0".
 FOR SHARED COLUMN HEIGHTS REFERENCE RAFTER COLUMN CONNECTION DETAILS FOR APPROPRIATE COLUMN HEIGHT
 AND TUBING SPECIFICATIONS. ALL SINGLE SHARED COLUMNS MUST BE 2 1/4"x2 1/4"-12 GA TS.

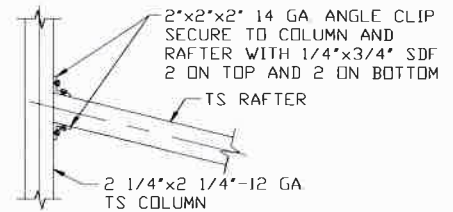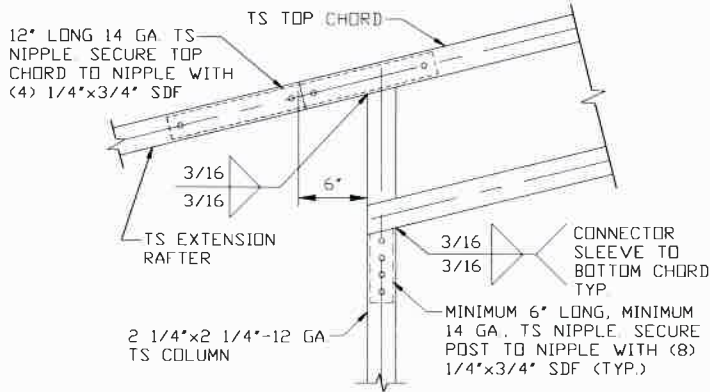

LEAN-TO RAFTER TO RAFTER POST CONNECTION DETAIL


18

SCALE: NTS

SIDE EXTENSION RAFTER/ CORNER POST DETAIL

17

SCALE: NTS

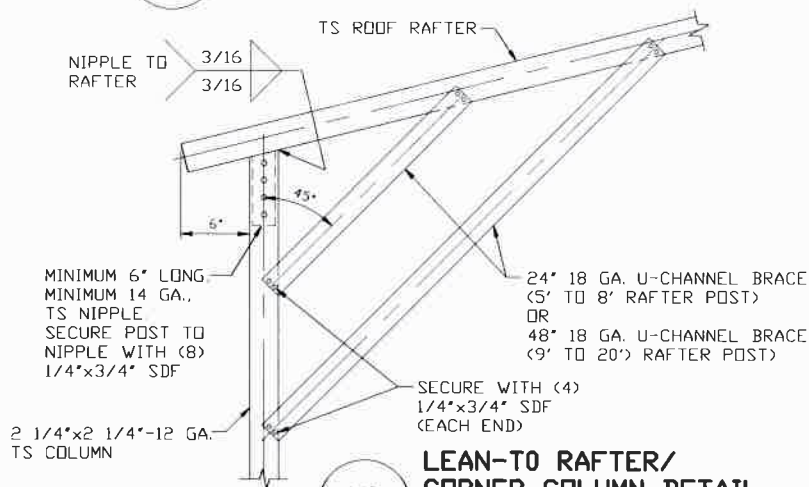

LEAN-TO RAFTER/ CORNER COLUMN DETAIL

19

SCALE: NTS

**MOORE AND ASSOCIATES
ENGINEERING AND CONSULTING, INC.**

THIS DOCUMENT IS THE PROPERTY OF MOORE AND ASSOCIATES, INC. THE UNAUTHORIZED REPRODUCTION, COPYING, OR OTHERWISE USE OF THIS DOCUMENT IS STRICTLY PROHIBITED AND ANY INFRINGEMENT THEREUPON MAY BE SUBJECT TO LEGAL ACTION.

DRAWN BY: LT

CHECKED BY: PDH

PROJECT MGR: WSM

CLIENT: SBSI

STEEL BUILDING AND STRUCTURES INC.
P.O. BOX 1287,
MOUNT AIRY, NC 27030
32'-0"-60'-0"x20'-0" ENCLOSED BUILDING

DATE: 2-12-21

SHT. 13


SCALE: NTS

DWG. NO: SK-3

JOB NO: 18195S/
20019S/20324S

REV: 2

VERTICAL ROOF/SIDING OPTION

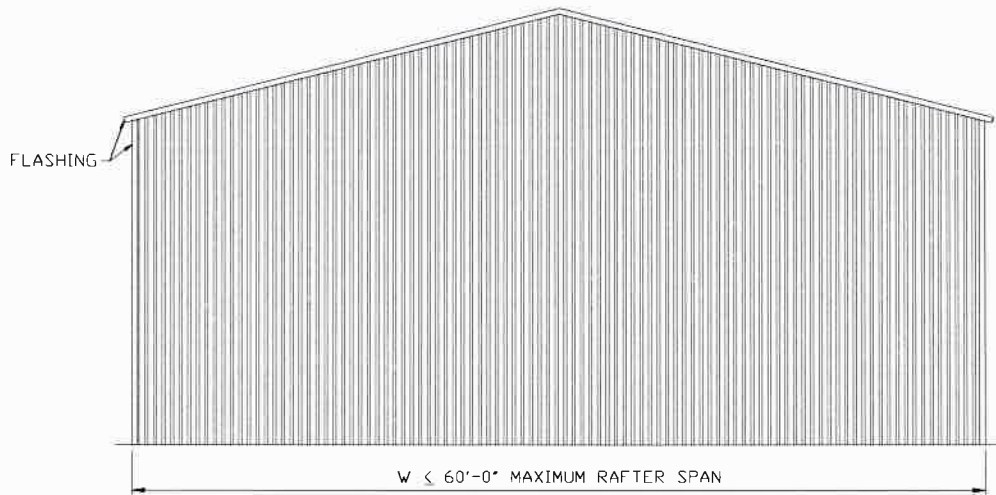

TYPICAL END ELEVATION VERTICAL ROOF/SIDING

SCALE: NTS

**MOORE AND ASSOCIATES
ENGINEERING AND CONSULTING, INC.**

THIS DOCUMENT IS THE PROPERTY OF MOORE AND ASSOCIATES, INC. THE UNAUTHORIZED REPRODUCTION, COPYING, OR OTHERWISE USE OF THIS DOCUMENT IS STRICTLY PROHIBITED AND ANY INFRINGEMENT THEREUPON MAY BE SUBJECT TO LEGAL ACTION.

DRAWN BY: LT

CHECKED BY: PDH

PROJECT MGR: VSM

CLIENT: SBSI

STEEL BUILDING AND STRUCTURES INC.
P.O. BOX 1287
MOUNT AIRY, NC 27030
32'-0"-60'-0"x20'-0" ENCLOSED BUILDING

DATE: 2-12-21

SHT. 14


SCALE: NTS

DWG. NO: SK-3

**JOB NO: 18195S/
20019S/20324S**

REV: 2

VERTICAL ROOF/SIDING OPTION

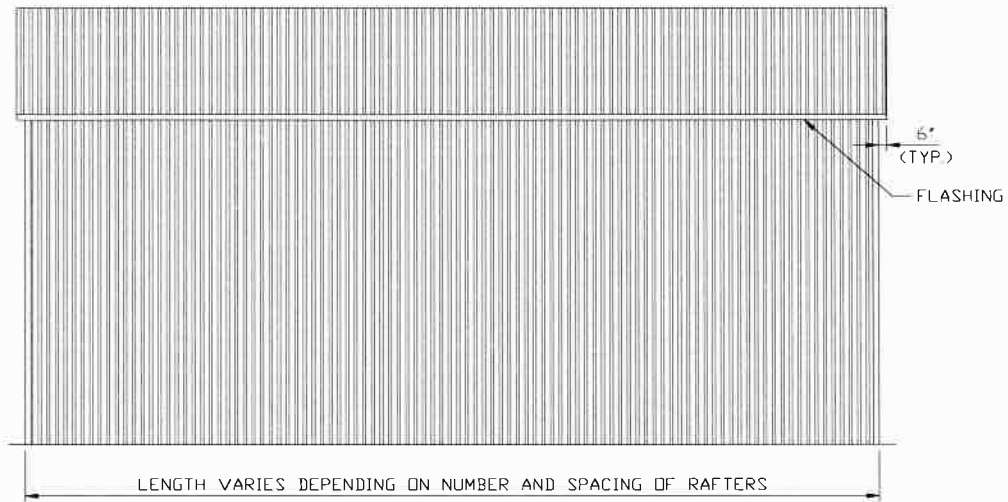

TYPICAL SIDE ELEVATION VERTICAL ROOF/SIDING

SCALE: NTS

**MOORE AND ASSOCIATES
ENGINEERING AND CONSULTING, INC.**

THIS DOCUMENT IS THE PROPERTY OF MOORE AND ASSOCIATES, INC. THE
UNAUTHORIZED REPRODUCTION, COPYING, OR OTHERWISE USE OF THIS DOCUMENT IS
STRICTLY PROHIBITED AND ANY INFRINGEMENT THEREUPON MAY BE SUBJECT TO
LEGAL ACTION.

DRAWN BY: LT

CHECKED BY: PDH

PROJECT MGR: VSM

CLIENT: SBSI

STEEL BUILDING AND STRUCTURES INC.
P.O. BOX 1287,
MOUNT AIRY, NC 27030
32'-0" - 60'-0" x 20'-0" ENCLOSED BUILDING

DATE: 2-12-21

SHT. 14A


SCALE: NTS

DWG. NO. SK-3

**JOB NO. 18195S/
20019S/20324S**

REV. 2

VERTICAL ROOF/SIDING OPTION

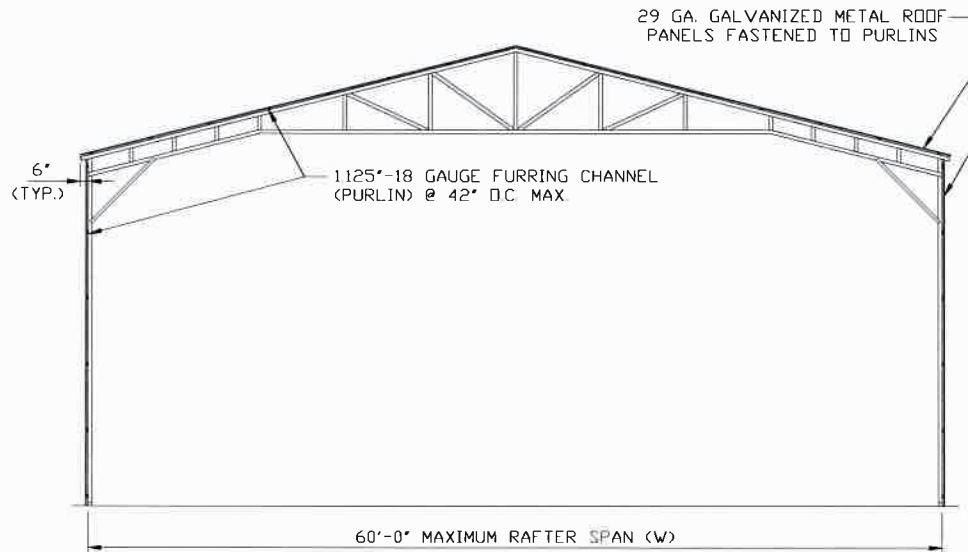

TYPICAL SECTION VERTICAL ROOF/SIDING OPTION
SCALE: NTS

MOORE AND ASSOCIATES
ENGINEERING AND CONSULTING, INC.

DRAWN BY: LT

CHECKED BY: PDH

PROJECT MGR: WSM

CLIENT: SBSI

STEEL BUILDING AND STRUCTURES INC.
P.O. BOX 1287,
MOUNT AIRY, NC 27030
32'-0"-60'-0"x20'-0" ENCLOSED BUILDING

DATE: 2-12-21

SHT. 15

SCALE: NTS


DWG. NO: SK-3

JOB NO: 18195S/
20019S/20324S


REV: 2

THIS DOCUMENT IS THE PROPERTY OF MOORE AND ASSOCIATES, INC. THE
UNAUTHORIZED REPRODUCTION, COPYING, OR OTHERWISE USE OF THIS DOCUMENT IS
STRICTLY PROHIBITED AND ANY INFRINGEMENT THEREUPON MAY BE SUBJECT TO
LEGAL ACTION.

VERTICAL ROOF/SIDING OPTION

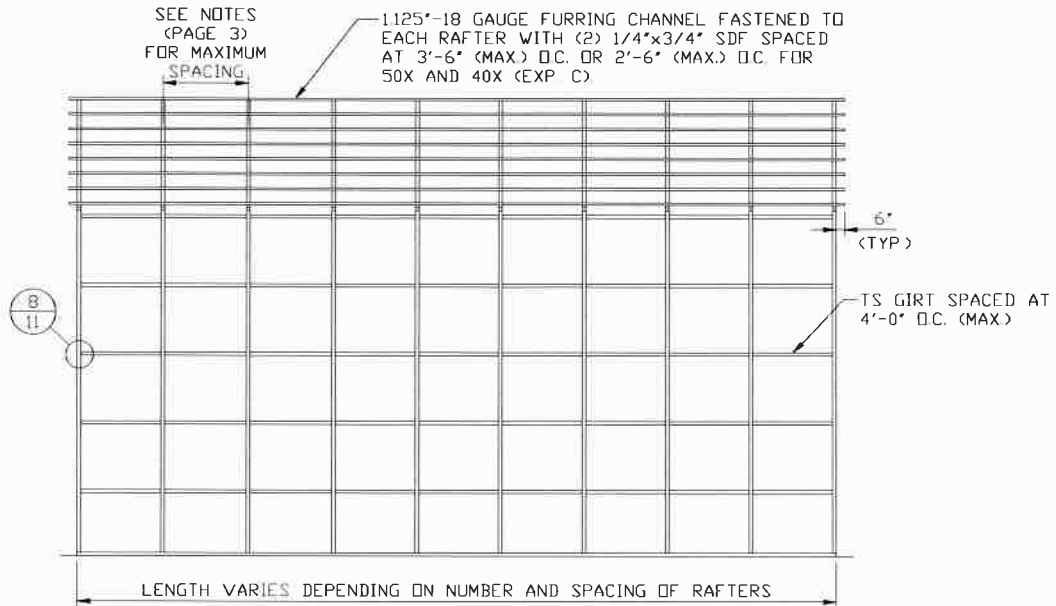

TYPICAL SIDE FRAMING SECTION VERTICAL ROOF/SIDING OPTION
SCALE: NTS

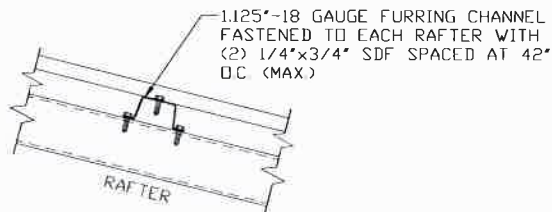

ROOF PANEL ATTACHMENT

SCALE: NTS
(ALTERNATE FOR VERTICAL ROOF PANELS)

**MOORE AND ASSOCIATES
ENGINEERING AND CONSULTING, INC.**

THIS DOCUMENT IS THE PROPERTY OF MOORE AND ASSOCIATES, INC. THE UNAUTHORIZED REPRODUCTION, COPYING, OR OTHERWISE USE OF THIS DOCUMENT IS STRICTLY PROHIBITED AND ANY INFRINGEMENT THEREUPON MAY BE SUBJECT TO LEGAL ACTION.

DRAWN BY: LT

CHECKED BY: PDH

PROJECT MGR: WSM

CLIENT: SBSI

STEEL BUILDING AND STRUCTURES INC.
P.O. BOX 1287,
MOUNT AIRY, NC 27030
32'-0"-60'-0"X20'-0" ENCLOSED BUILDING

DATE: 2-12-21

SHT. 15A


SCALE: NTS

DWG. NO: SK-3

**JOB NO: 18195S/
20019S/20324S**

REV: 2

SIDE WALL HEADER OPTIONS

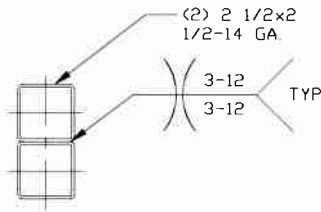

HEADER DETAIL FOR DOOR OPENINGS


60X LENGTH $\leq$ 7'-0" (EXP. B)

60X LENGTH $\leq$ 8'-0" (EXP. C)

50X LENGTH $\leq$ 8'-0"

40X LENGTH $\leq$ 8'-0"

SCALE: NTS

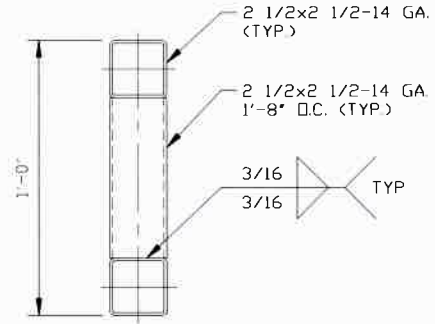


HEADER DETAIL FOR DOOR OPENINGS

60X 8'-0" < LENGTH $\leq$ 15'-0"

50X 8'-0" < LENGTH $\leq$ 15'-0"

40X 8'-0" < LENGTH $\leq$ 18'-0"

SCALE: NTS

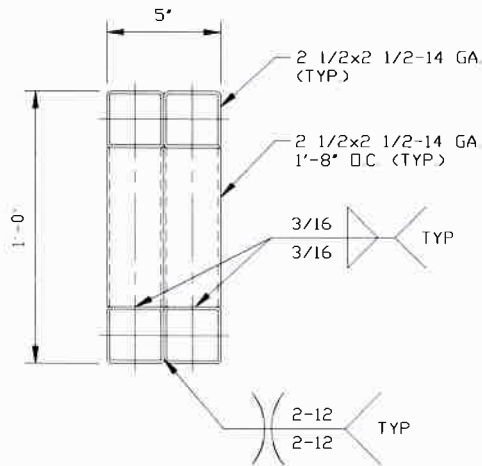

HEADER DETAIL FOR DOOR OPENINGS

60X 15'-0" < LENGTH $\leq$ 20'-0"

50X 15'-0" < LENGTH $\leq$ 20'-0"

40X 18'-0" < LENGTH $\leq$ 20'-0"

SCALE: NTS

**MOORE AND ASSOCIATES
ENGINEERING AND CONSULTING, INC.**

THIS DOCUMENT IS THE PROPERTY OF MOORE AND ASSOCIATES, INC. THE UNAUTHORIZED REPRODUCTION, COPYING, OR OTHERWISE USE OF THIS DOCUMENT IS STRICTLY PROHIBITED AND ANY INFRINGEMENT THEREUPON MAY BE SUBJECT TO LEGAL ACTION.

DRAWN BY: LT

CHECKED BY: PDH

PROJECT MGR: WSM

CLIENT: SBSI

STEEL BUILDING AND STRUCTURES INC.
P.O. BOX 1287,
MOUNT AIRY, NC 27030
32'-0"-60'-0"x20'-0" ENCLOSED BUILDING

DATE: 2-12-21

SHT. 16


SCALE: NTS

DWG. NO: SK-3

JOB NO: 18195S/
20019S/20324S


REV: 2

END WALL HEADER OPTIONS

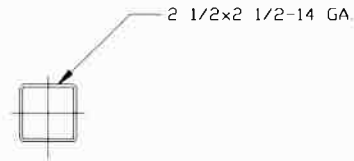

HEADER DETAIL FOR DOOR OPENINGS
 60X LENGTH $\leq$ 6'-0"
 50X LENGTH $\leq$ 6'-0"
 40X LENGTH $\leq$ 6'-0"

SCALE: NTS

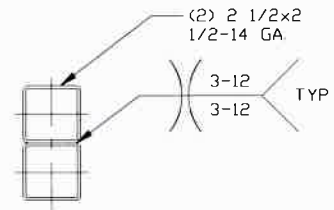

HEADER DETAIL FOR DOOR OPENINGS
 60X 6'-0" < LENGTH $\leq$ 12'-0"
 50X 6'-0" < LENGTH $\leq$ 12'-0"
 40X 6'-0" < LENGTH $\leq$ 12'-0"

SCALE: NTS

MOORE AND ASSOCIATES
 ENGINEERING AND CONSULTING, INC.

DRAWN BY: LT

CHECKED BY: PDH

PROJECT MGR: VSM

CLIENT: SBSI

STEEL BUILDING AND STRUCTURES INC.
 P.O. BOX 1287,
 MOUNT AIRY, NC 27030
 32'-0"-60'-0"x20'-0" ENCLOSED BUILDING

DATE: 2-12-21

SHT. 16A

SCALE: NTS

DWG. NO: SK-3

JOB NO: 18195S/
 20019S/20324S

REV: 2

THIS DOCUMENT IS THE PROPERTY OF MOORE AND ASSOCIATES, INC. THE
 UNAUTHORIZED REPRODUCTION, COPYING, OR OTHERWISE USE OF THIS DOCUMENT IS
 STRICTLY PROHIBITED AND ANY INFRINGEMENT THEREUPON MAY BE SUBJECT TO
 LEGAL ACTION.