




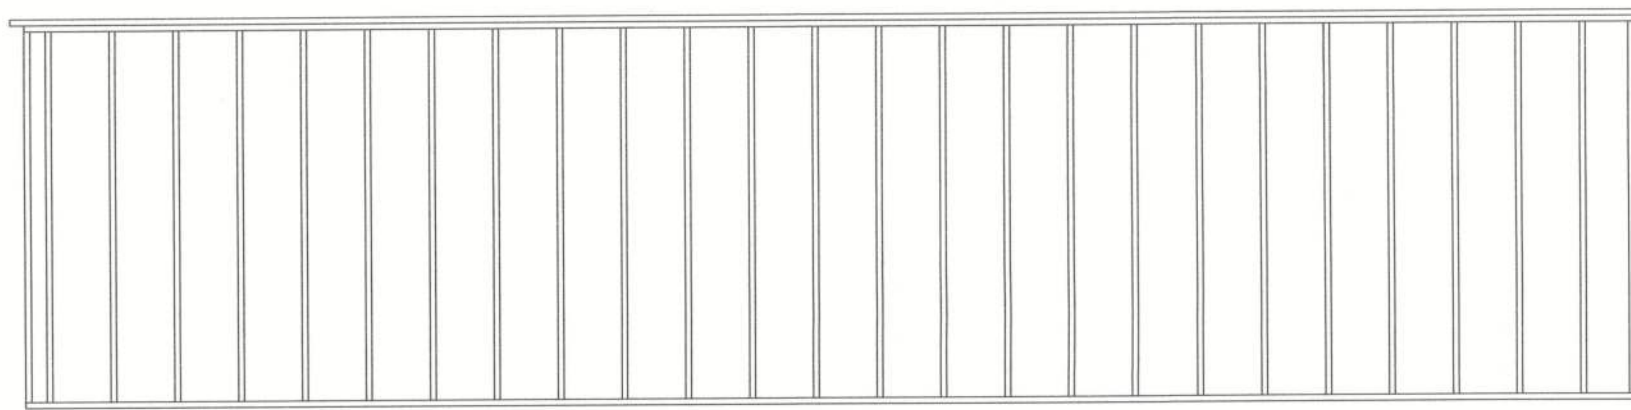


REAR WALL FRAMING ELEVATION

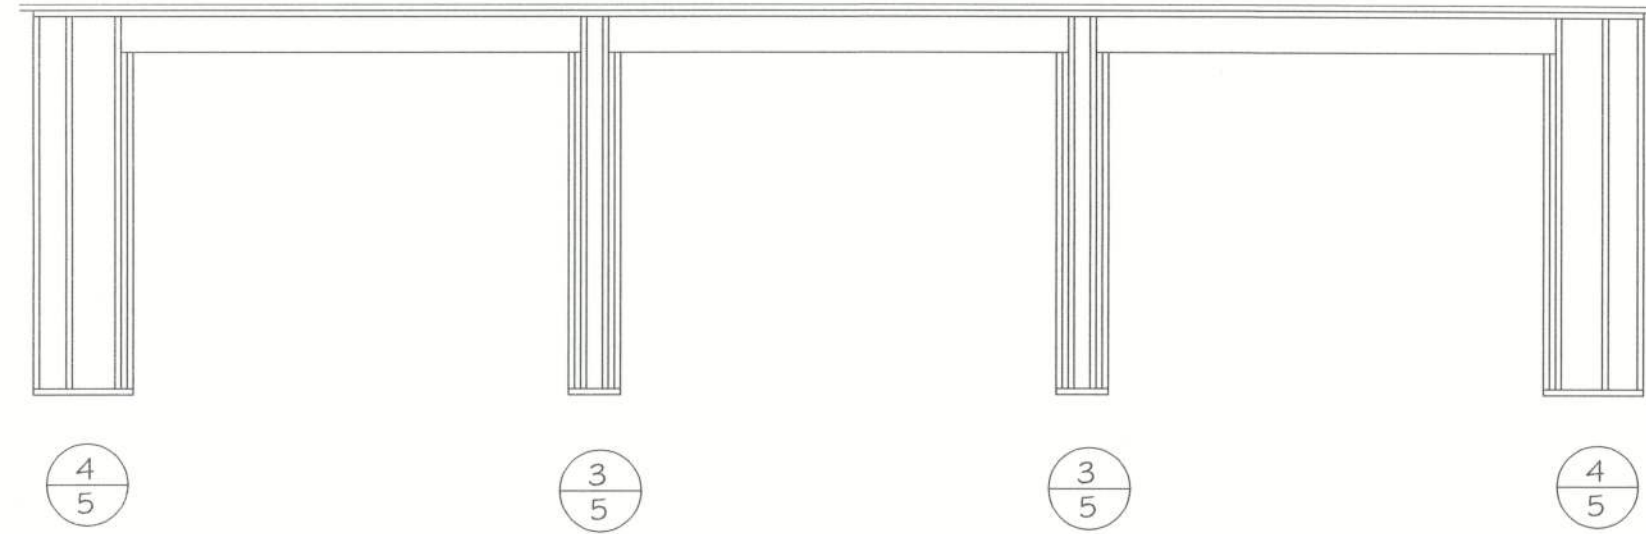


FRONT WALL FRAMING ELEVATION

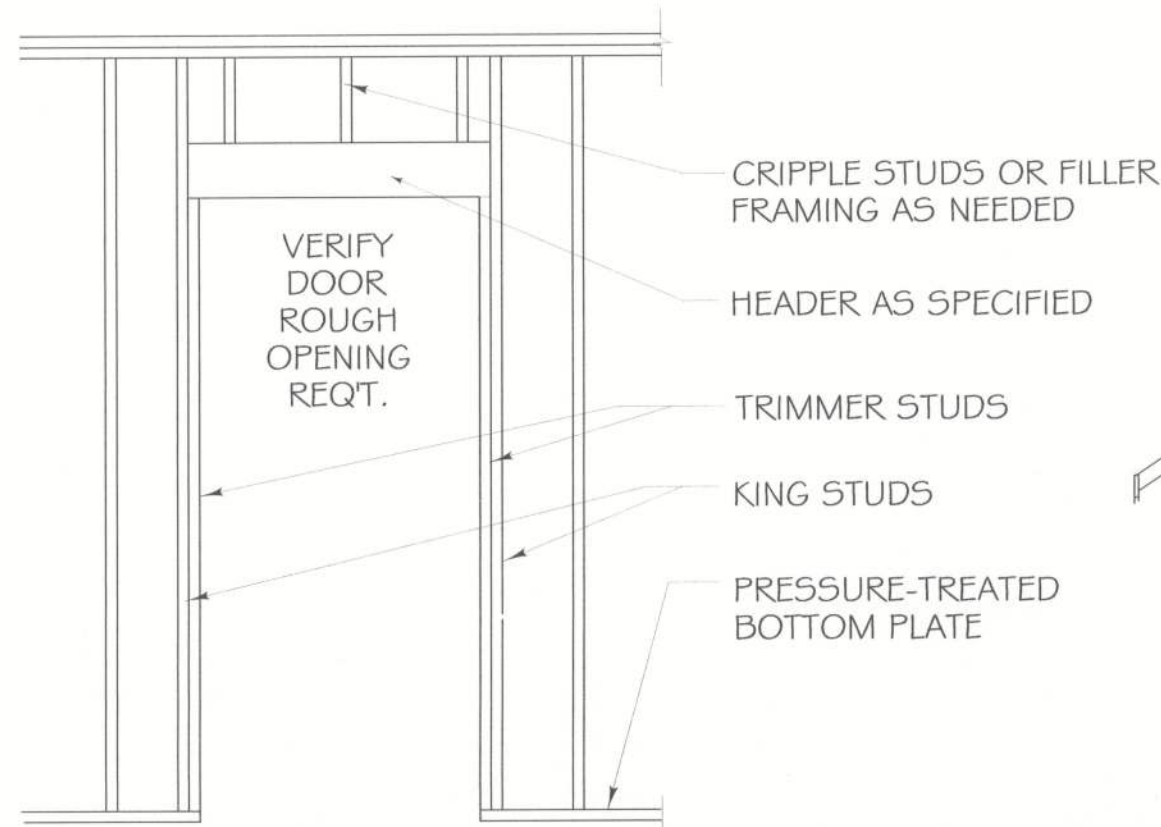


2 DOOR OPENING DETAIL

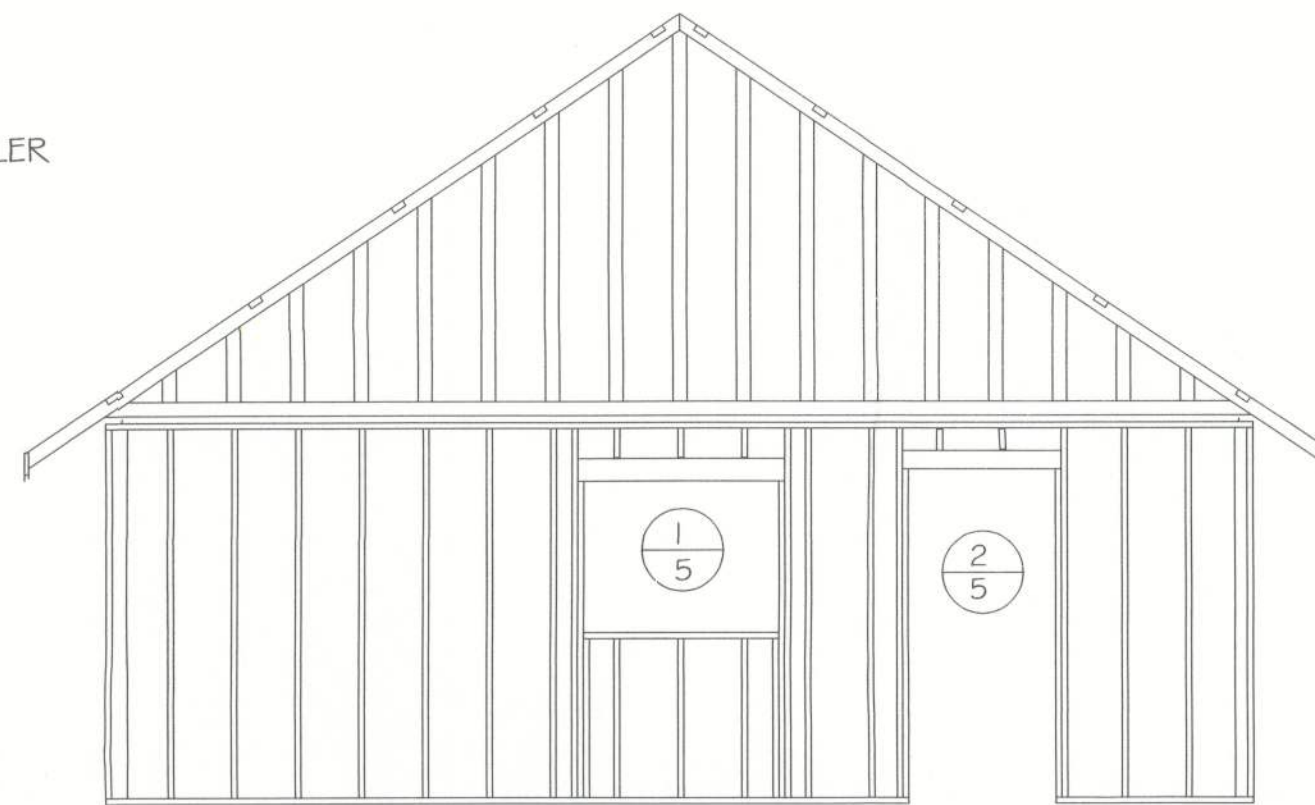


LEFT SIDE WALL FRAMING ELEVATION

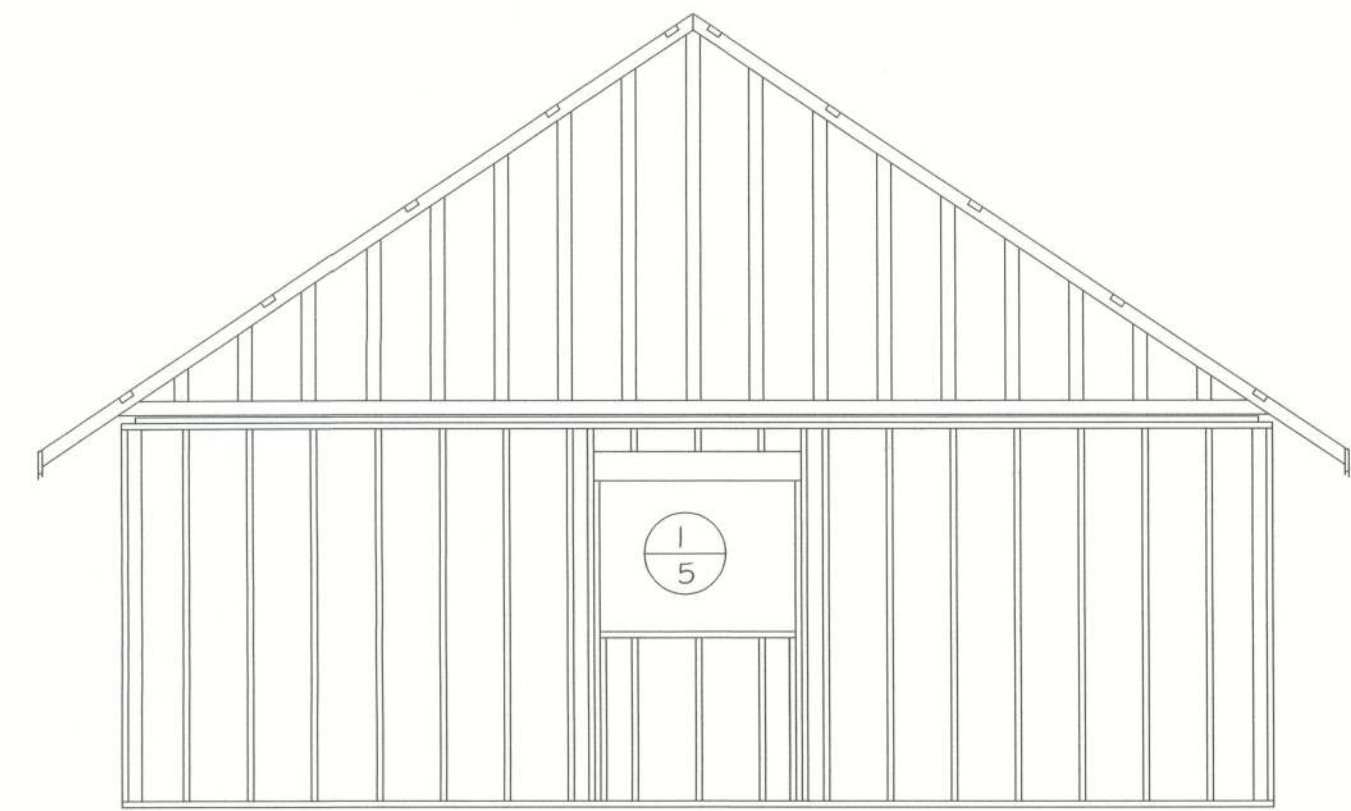


RIGHT SIDE WALL FRAMING ELEVATION

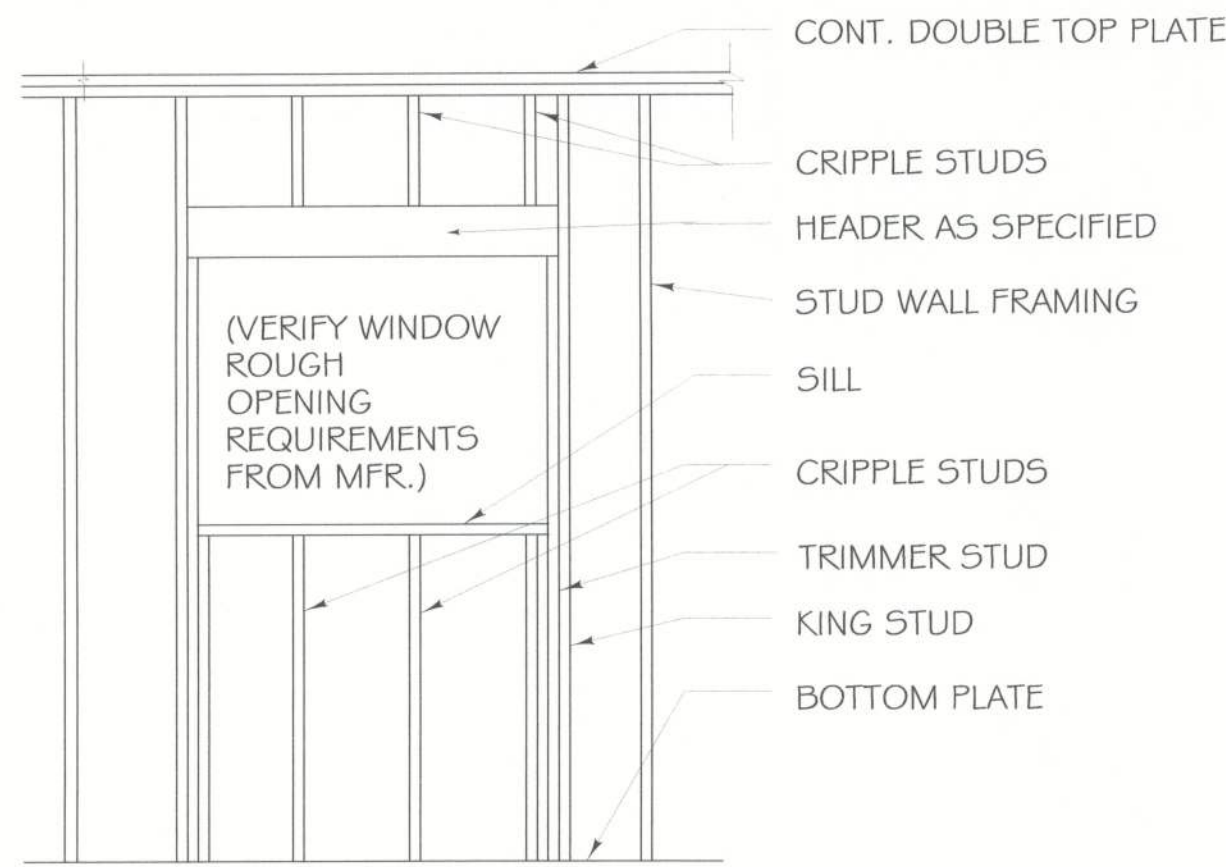


1 WINDOW OPENING DETAIL

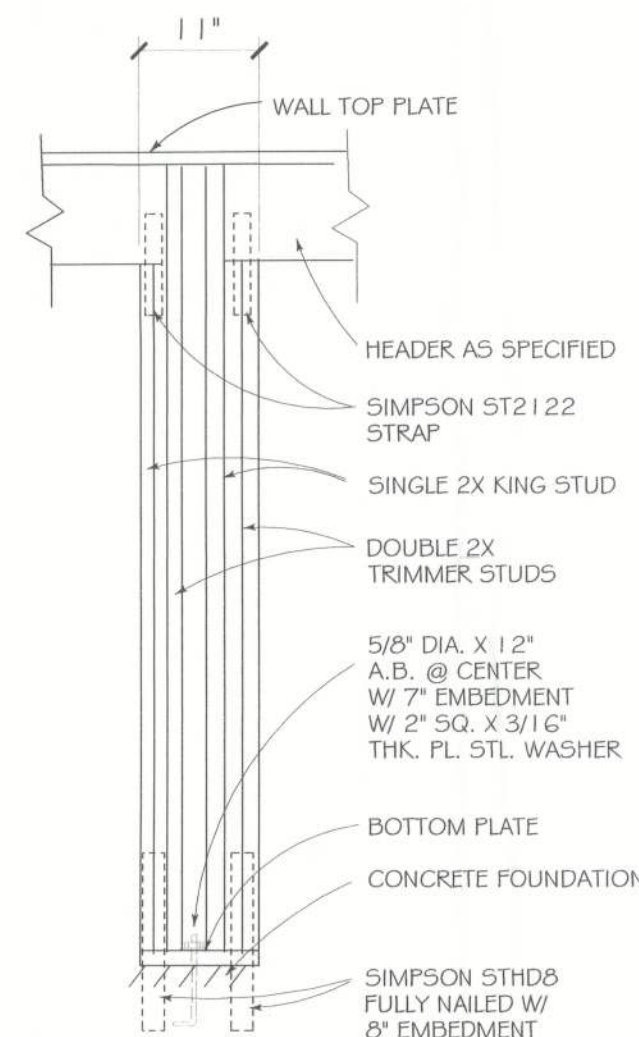

3 GARAGE DOOR SEPARATOR DETAIL

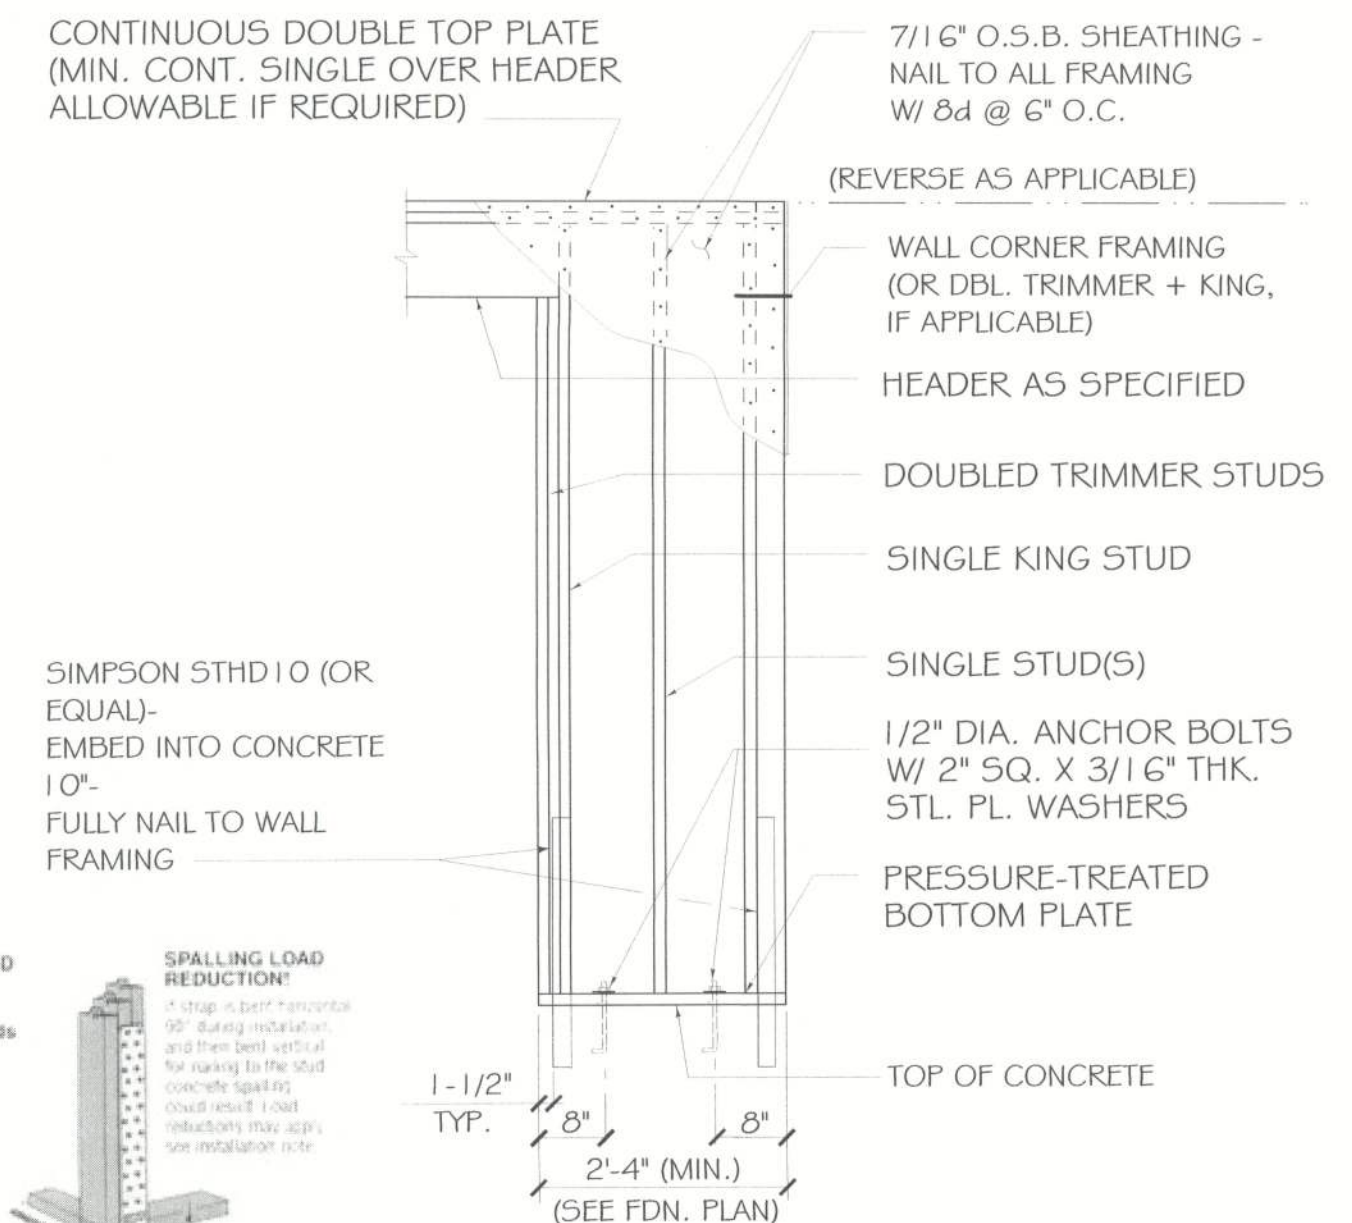

4 ALTERNATE BRACED WALL PANEL DETAIL

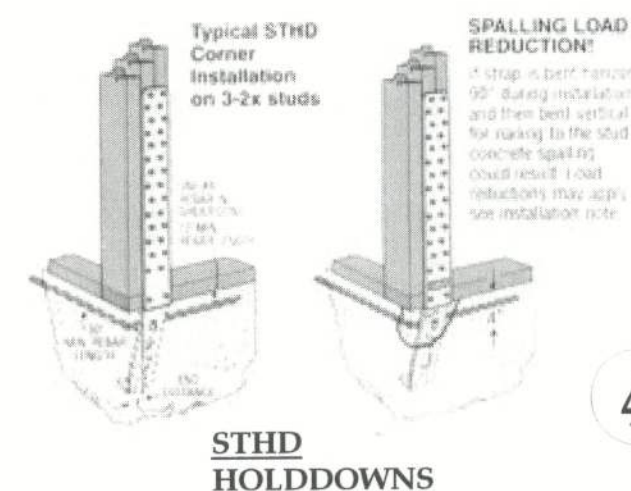

QUESTIONS? CALL
1-800-210-6776
WWW.BEHMDSIGN.COM

PLAN NO.

816-0

DESIGN BY: jlp
DATE: 07/09

SHEET CONTENTS:
WALL FRAMING ELEVATIONS
ALTERNATE BRACED WALL PANEL DETAIL
WINDOW OPENING DETAIL
DOOR OPENING DETAIL

5

OF 8