


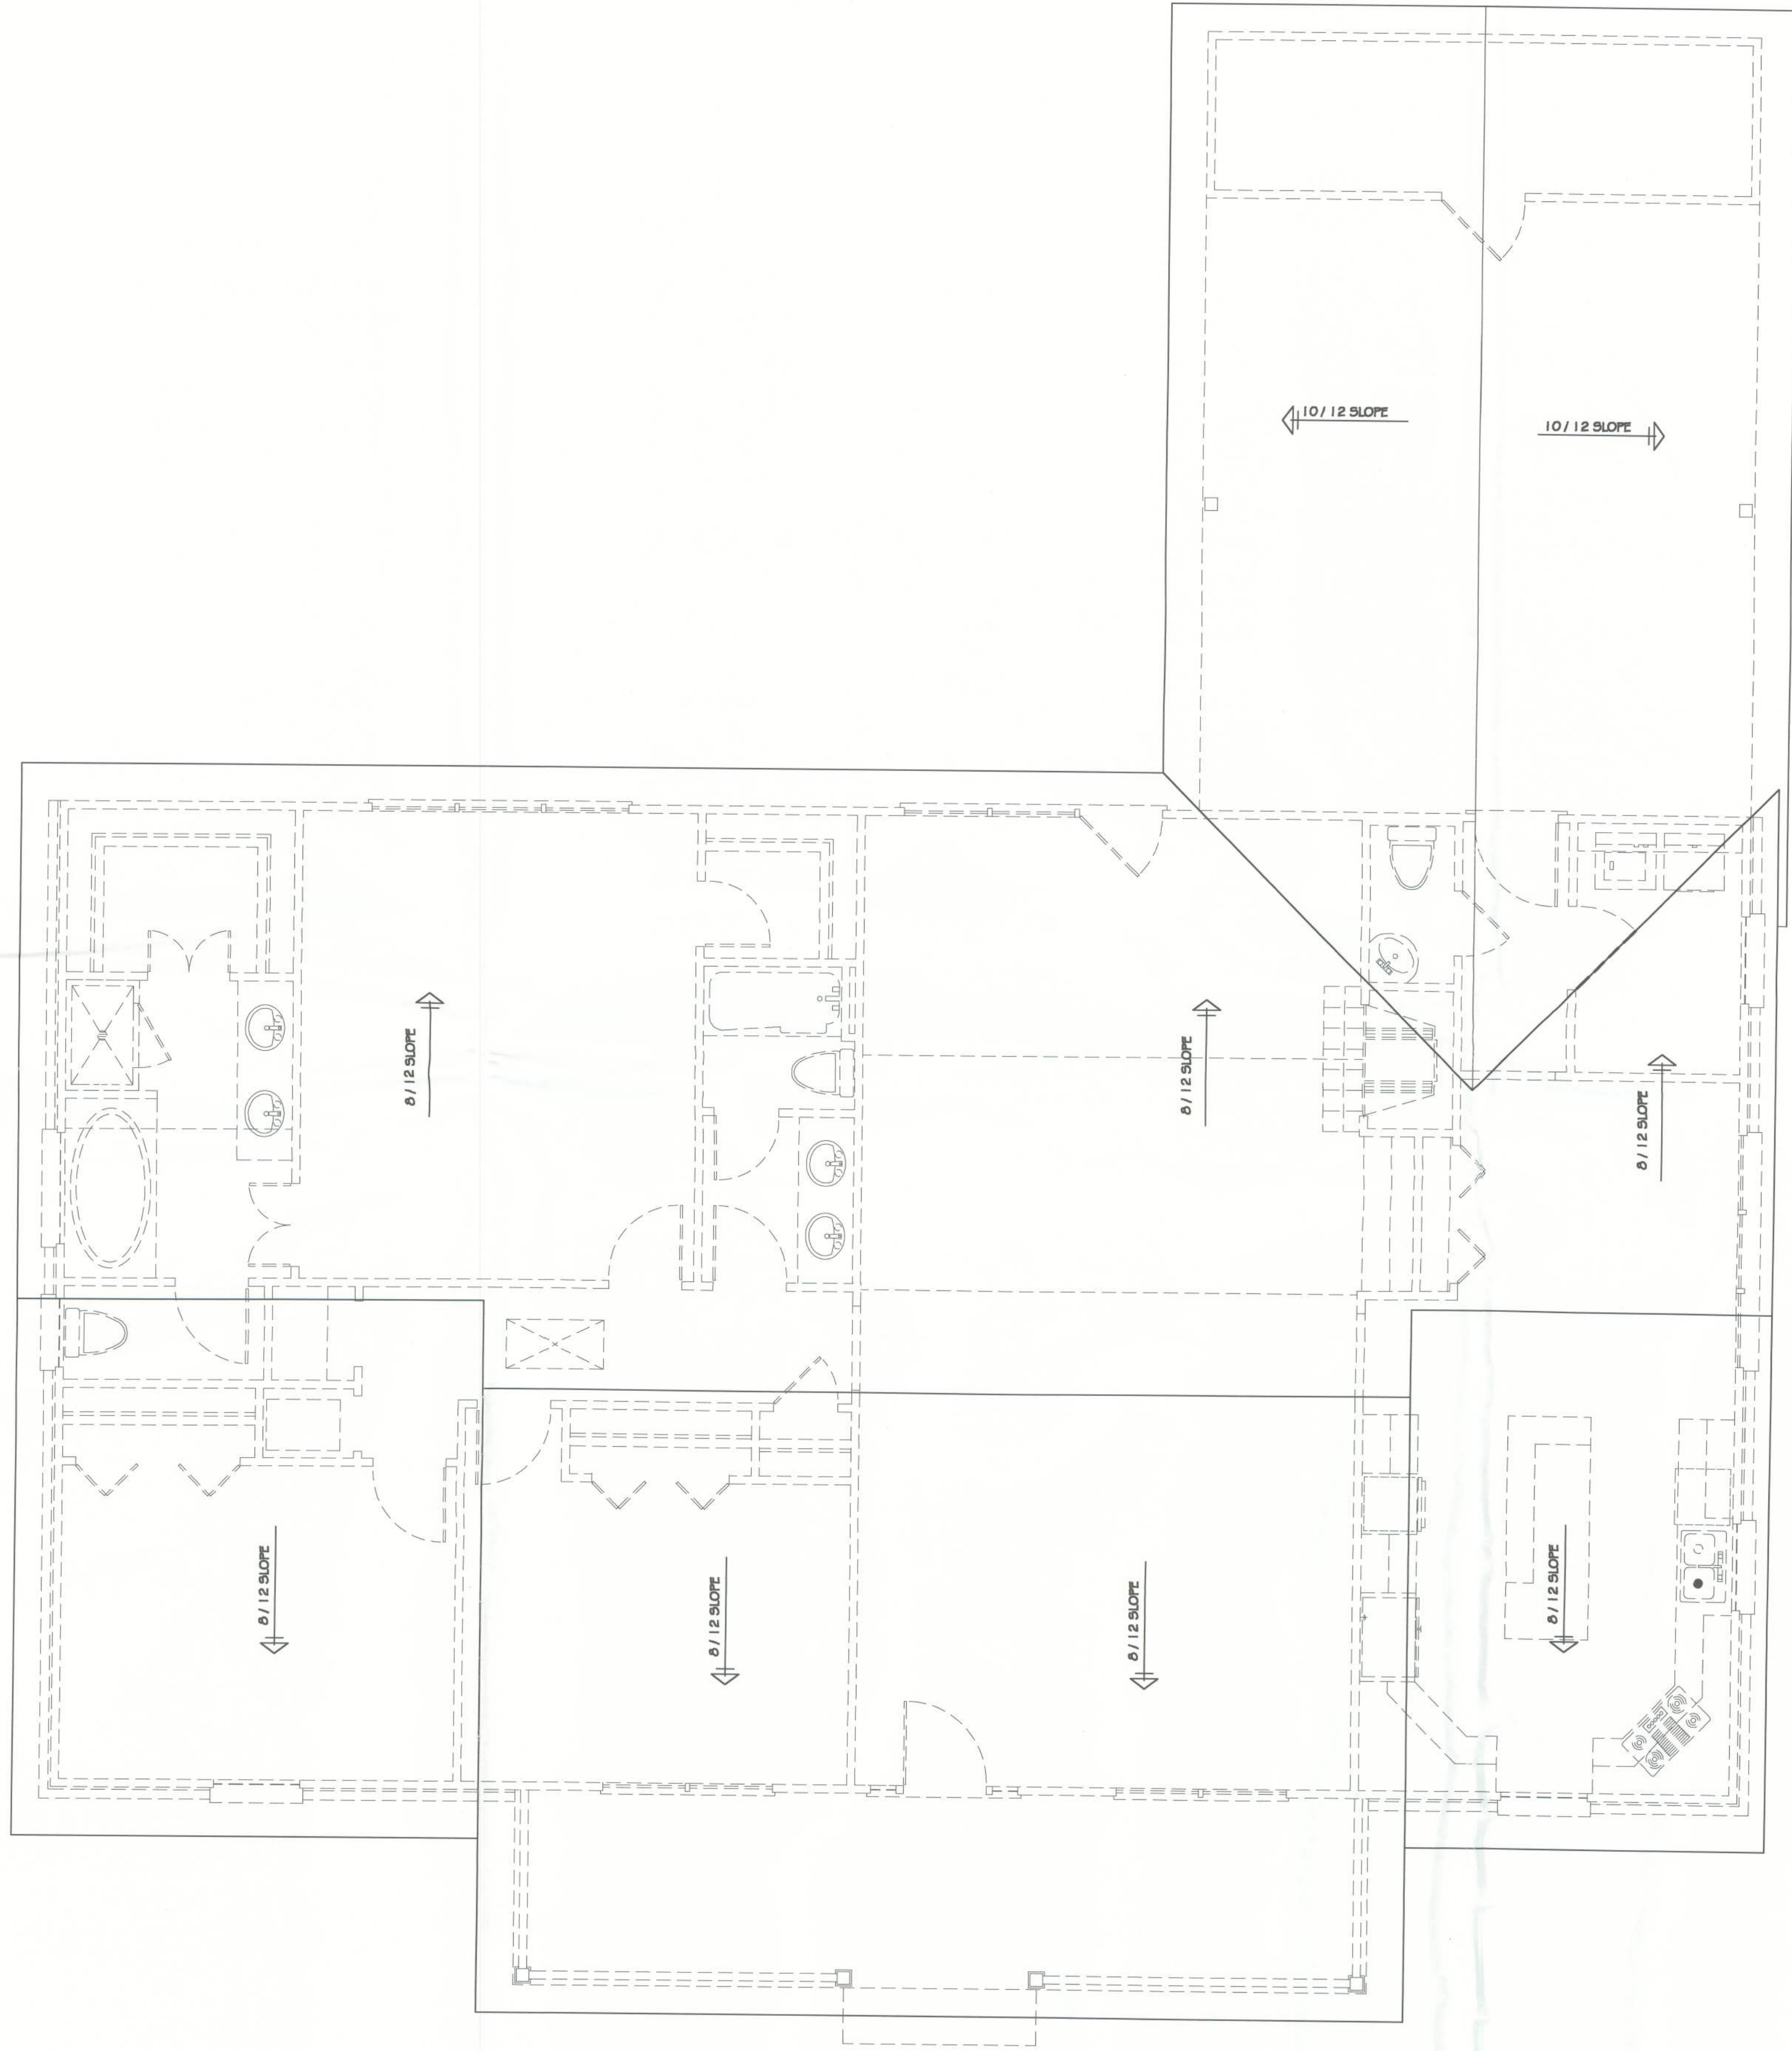

TOP VIEW PLAN

SCALE: 1/4" = 1'-0"

NOTE:

ALL WORK SHALL COMPLY WITH LATEST GOVERNING CODES, LIFE SAFE CODES, ADA CODES, NEC CODES, AND ALL APPLICABLE CITY AND COUNTY CODES.

DIMENSIONS ON PLANS TO BE CONFIRMED IN FIELD. DETAIL DIMENSIONS SUPERSEDES SMALLER SCALE DRAWINGS.

NOTE:

ENGINEERED TRUSS SYSTEM AT 24" O.C. (TYP.)

FINAL DESIGN FOR TRUSSES TO BE BY TRUSS MANUFACTURER.
TRUSS PROFILE DRAWING TO BE SUPPLIED BY MANUFACTURER.
FIELD CHECK ALL DIMENSIONS BEFORE BUILDING TRUSSES.

TOP VIEW PLAN

DATE: 07-02-2010

SCALE: 1/4" = 1'-0"

DRAWN BY: DON CASON

JOB # 1027

DRAWING NUMBER

A-6

SHEET 7 OF 8

A NEW RESIDENCE FOR

MR. & MRS. ACOSTA

Columbia County, Florida

DONALD E. CASON

DESIGN & DRAFTING SERVICES

611 Cotton Avenue

Lake Park, Georgia 31636

Office: 1-229-561-2606

e-mail - donald_cason@yahoo.com