


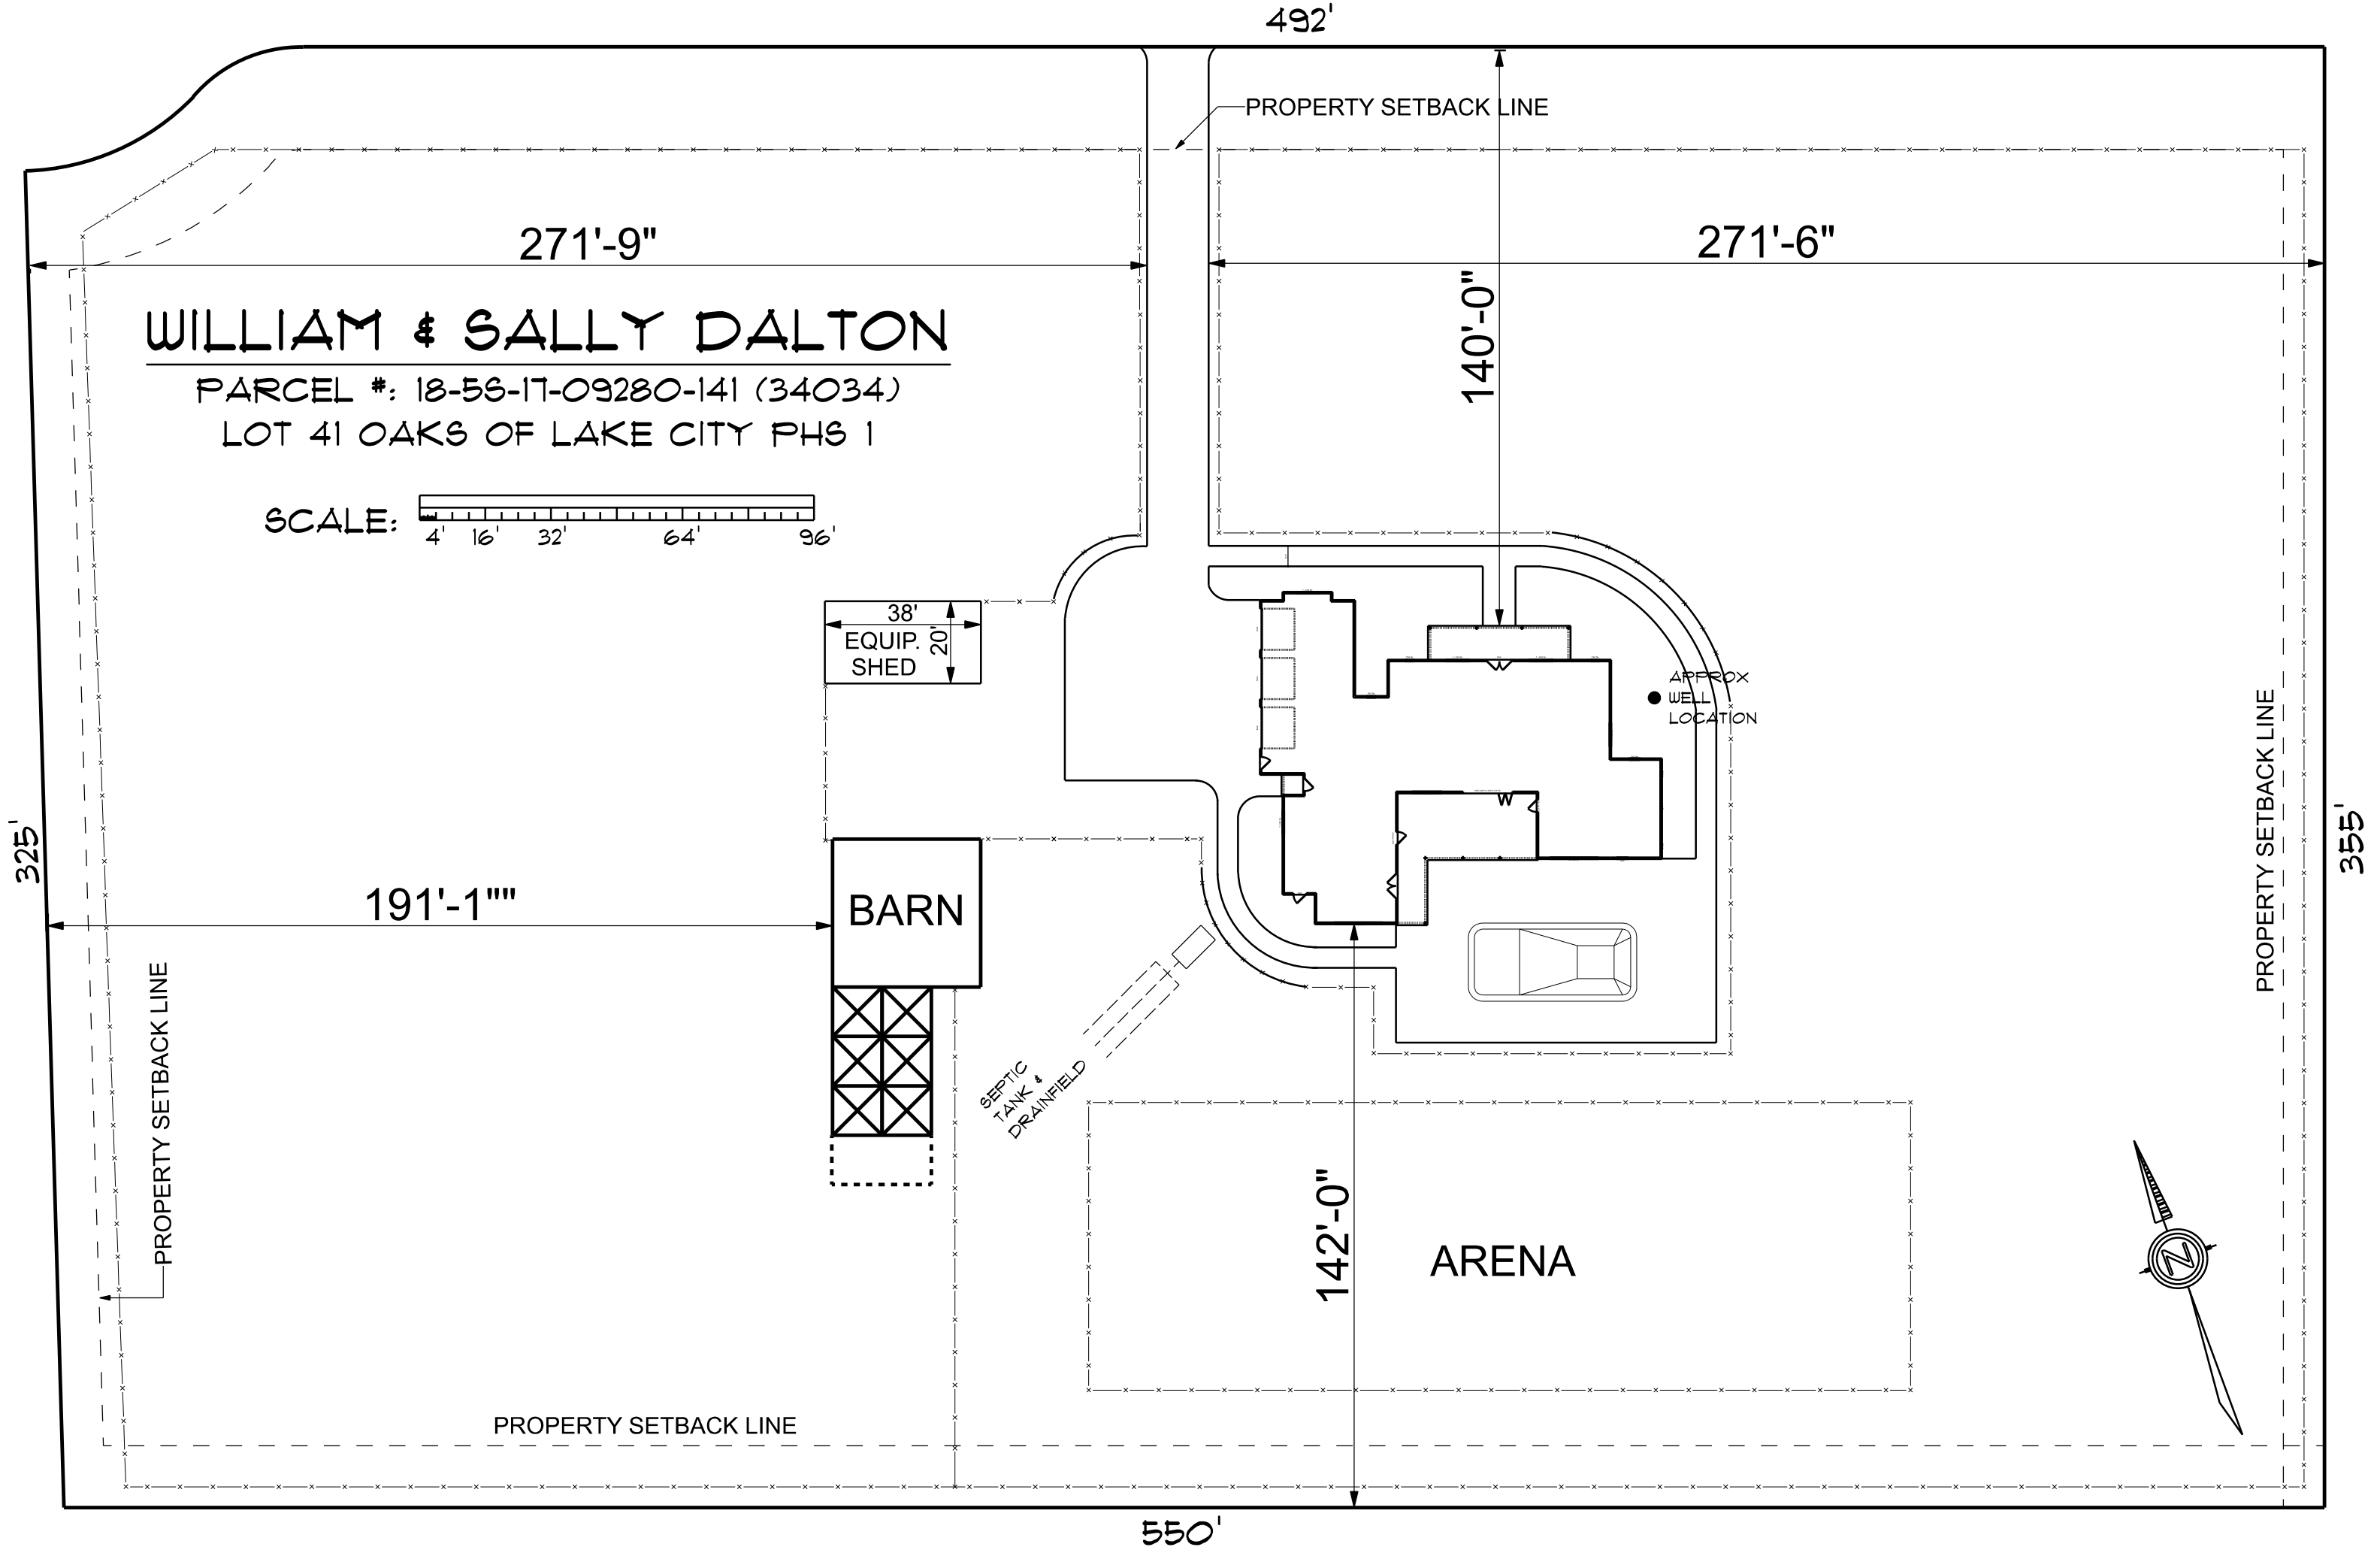

WILLIAM & SALLY DALTON

PARCEL #: 18-56-17-09280-141 (34034)

LOT 41 OAKS OF LAKE CITY PHS 1

SCALE: 4' 16' 32' 64' 96'

38'
EQUIP. SHED
20'

BARN

SEPTIC TANK & DRAINFIELD

ARENA

APPROX WELL LOCATION

