
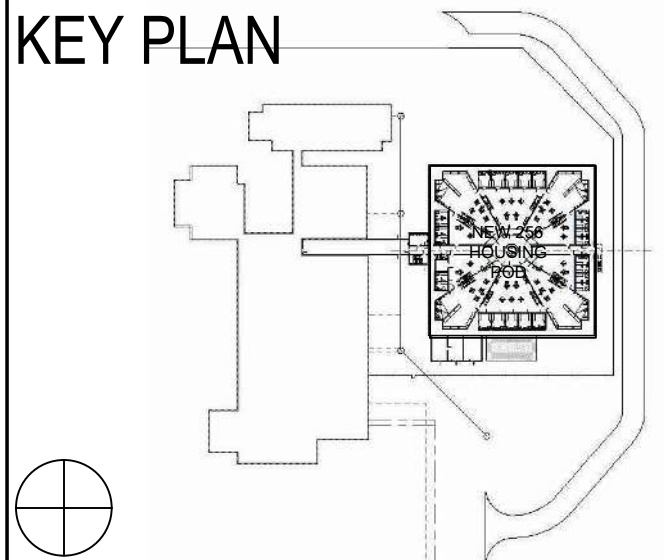


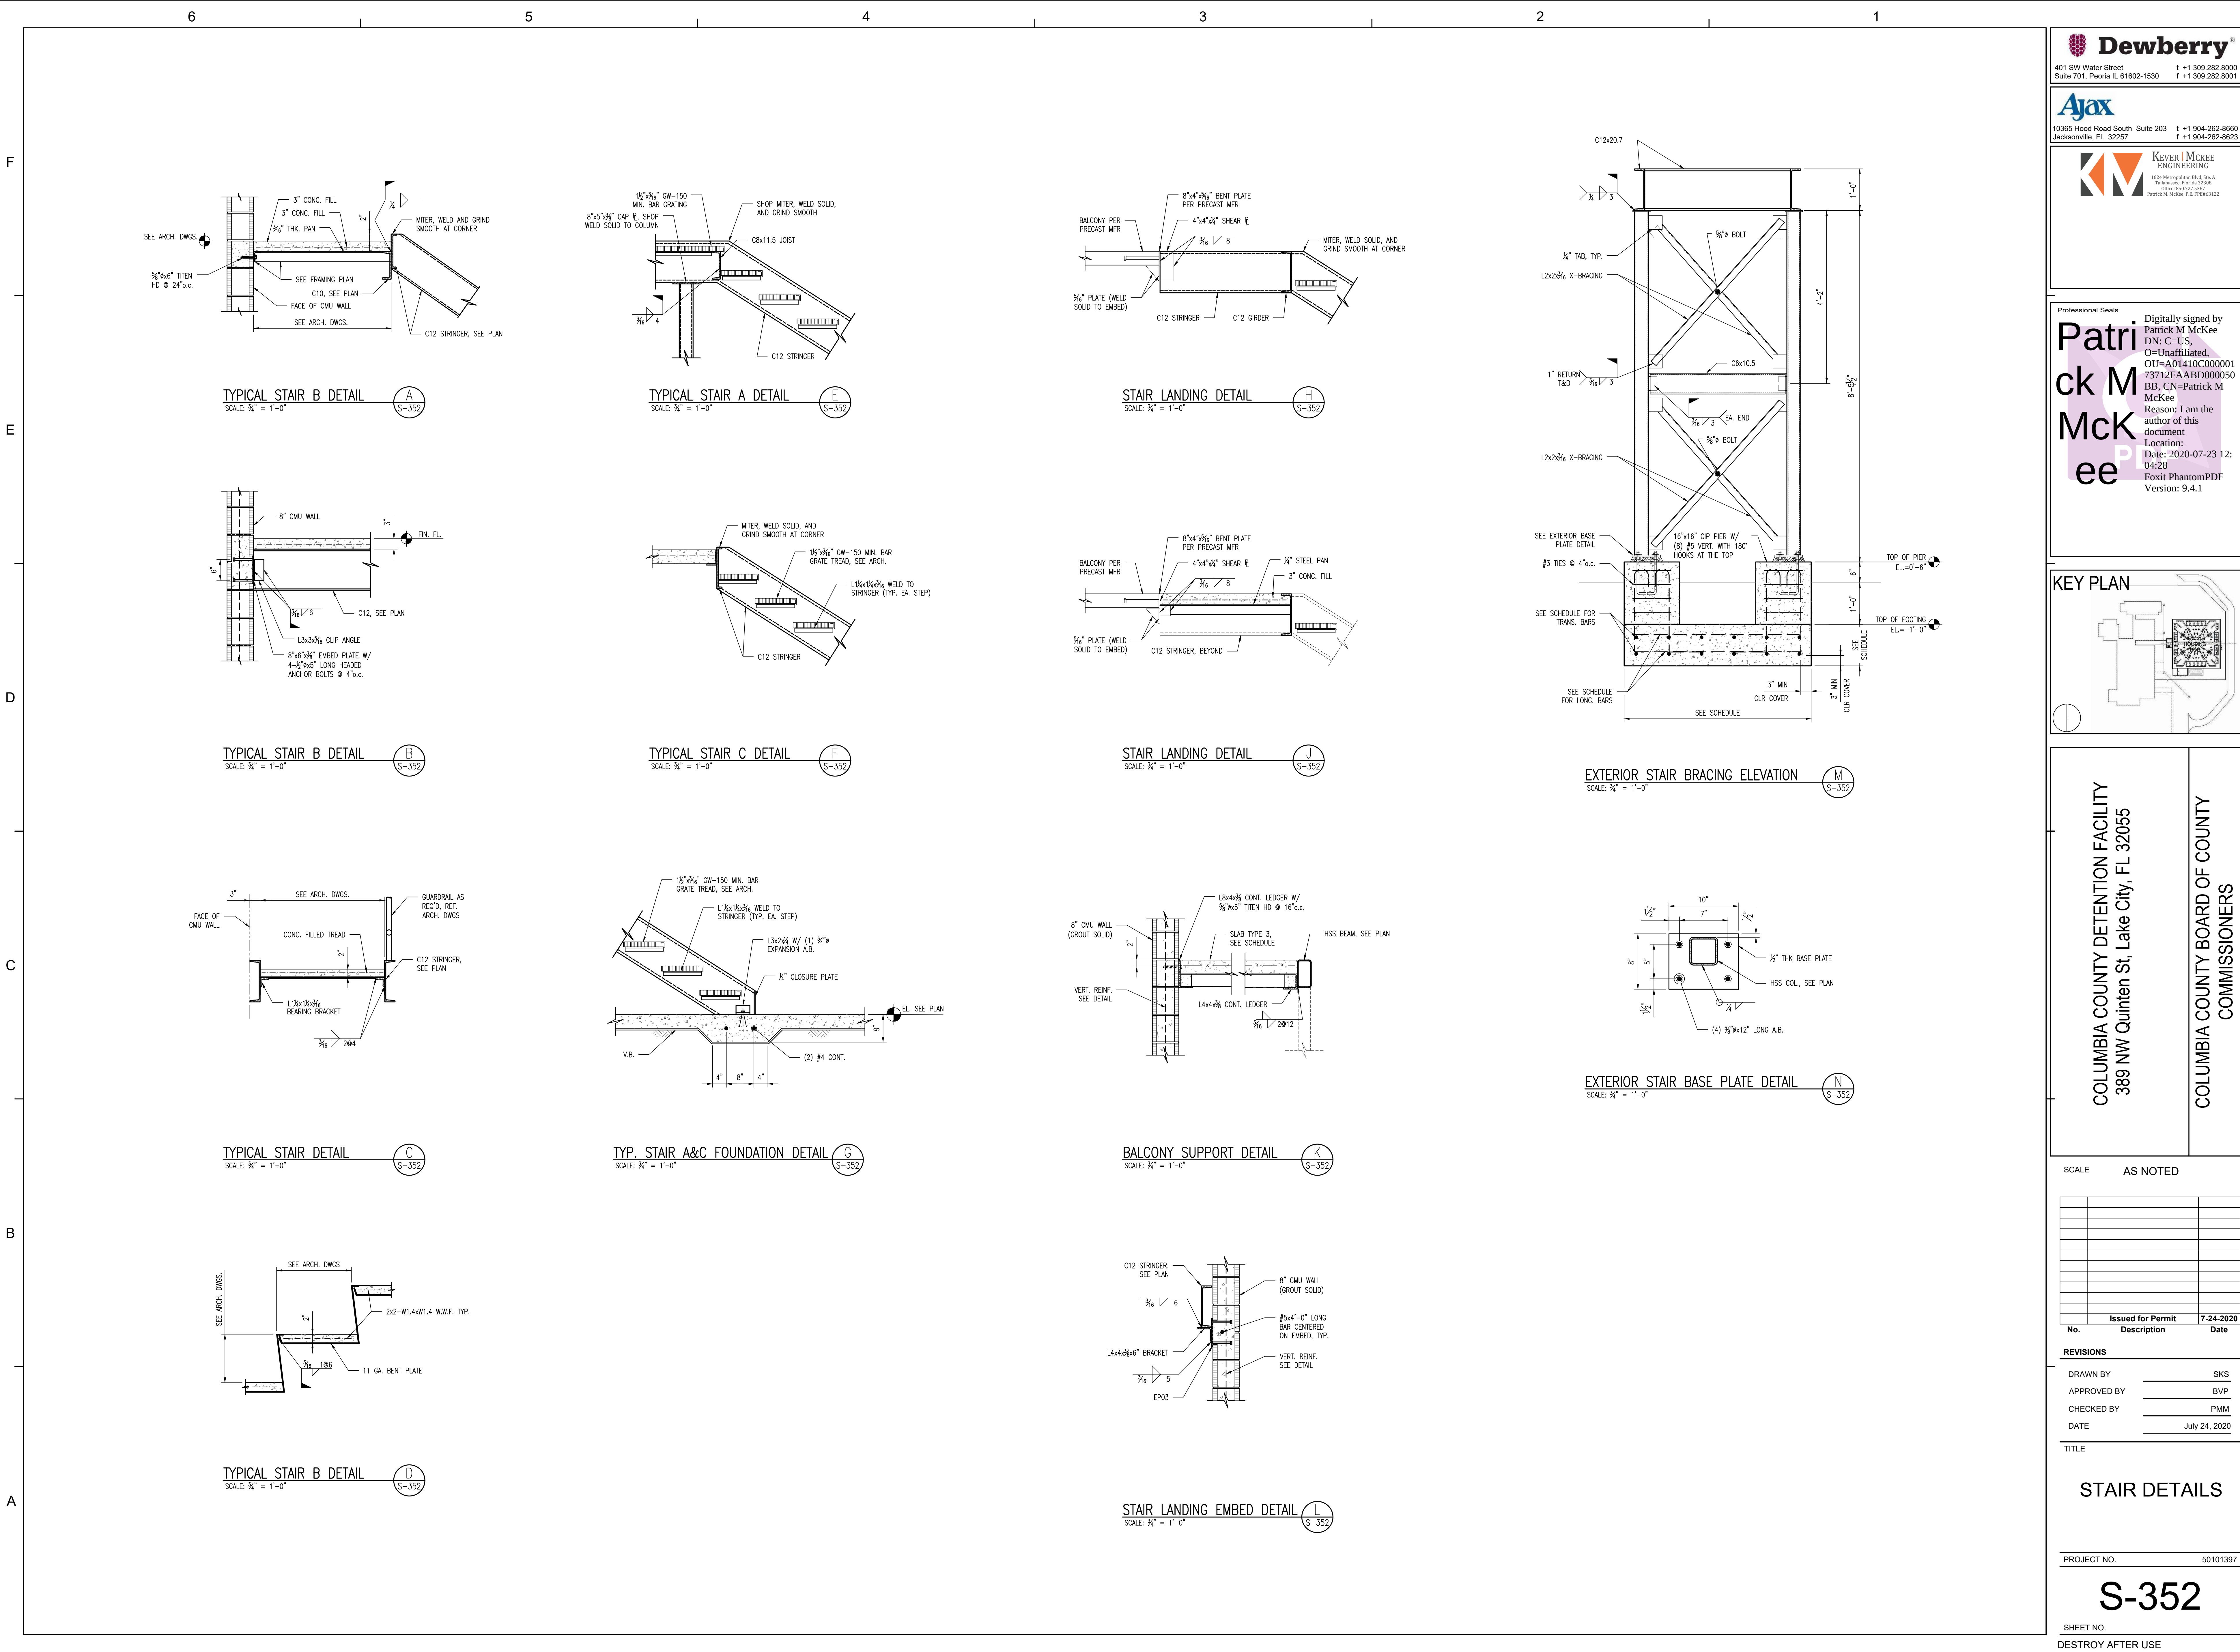

COLUMBIA COUNTY DETENTION FACILITY
389 NW Quinten St, Lake City, FL 32055

COLUMBIA COUNTY BOARD OF COUNTY COMMISSIONERS

SCALE: AS NOTED

No.	Description	Date

Issued for Permit		7-24-2020
No.	Description	Date