

4/12 - 6/12 - 8/12 - 10/12 PITCHES
18" O/H - Heels Adjusted to Match Some Fascias

BEARING HEIGHT SCHEDULE

	10' 1-1/8"
	9' 1-1/8"

NOTES:

- 1) REFER TO BID #1 (RECOMMENDATIONS FOR HANDLING INSTALLATION AND TEMPORARY BRACING). REFER TO ENGINEERED DRAWINGS FOR PERMANENT BRACING REQUIRED.
- 2) ALL TRUSSES (INCLUDING TRUSSES UNDER VALLEY FRAMING) MUST BE COMPLETELY DECKED OR REFER TO DETAIL V05 FOR ALTERNATE BRACING REQUIREMENTS.
- 3) ALL VALLEYS ARE TO BE CONVENTIONALLY FRAMED BY BUILDER.
- 4) ALL TRUSSES ARE DESIGNED FOR 2" o.c. MAXIMUM SPACING, UNLESS OTHERWISE NOTED.
- 5) ALL WALLS SHOWN ON PLACEMENT PLAN ARE CONSIDERED TO BE LOAD BEARING, UNLESS OTHERWISE NOTED.
- 6) SY42 TRUSSES MUST BE INSTALLED WITH THE TOP BEING UP.
- 7) BEAM/HEADER/INTEL (HOR) TO BE FURNISHED BY BUILDER.



Jacksonville
PHONE: 904-772-6100 FAX: 904-772-1973

Tampa
PHONE: 813-621-9851 FAX: 813-628-8956

Lake City
PHONE: 386-755-6894 FAX: 386-755-7973

Sanford
PHONE: 407-322-0059 FAX: 407-322-5993



Freeport
PHONE: 850-835-4541 FAX: 850-835-6835

BUILDER: GIEBEIG HOMES



LEGAL ADDRESS: KETCHAM RES.

MODEL: CUSTOM	Revision:
DATE: 11-14-12	Rev. By: KLH
11-14-12	Original Reference #: 447350

1st Level Job #: 447351	2nd Level Job #: 447350
-------------------------	-------------------------

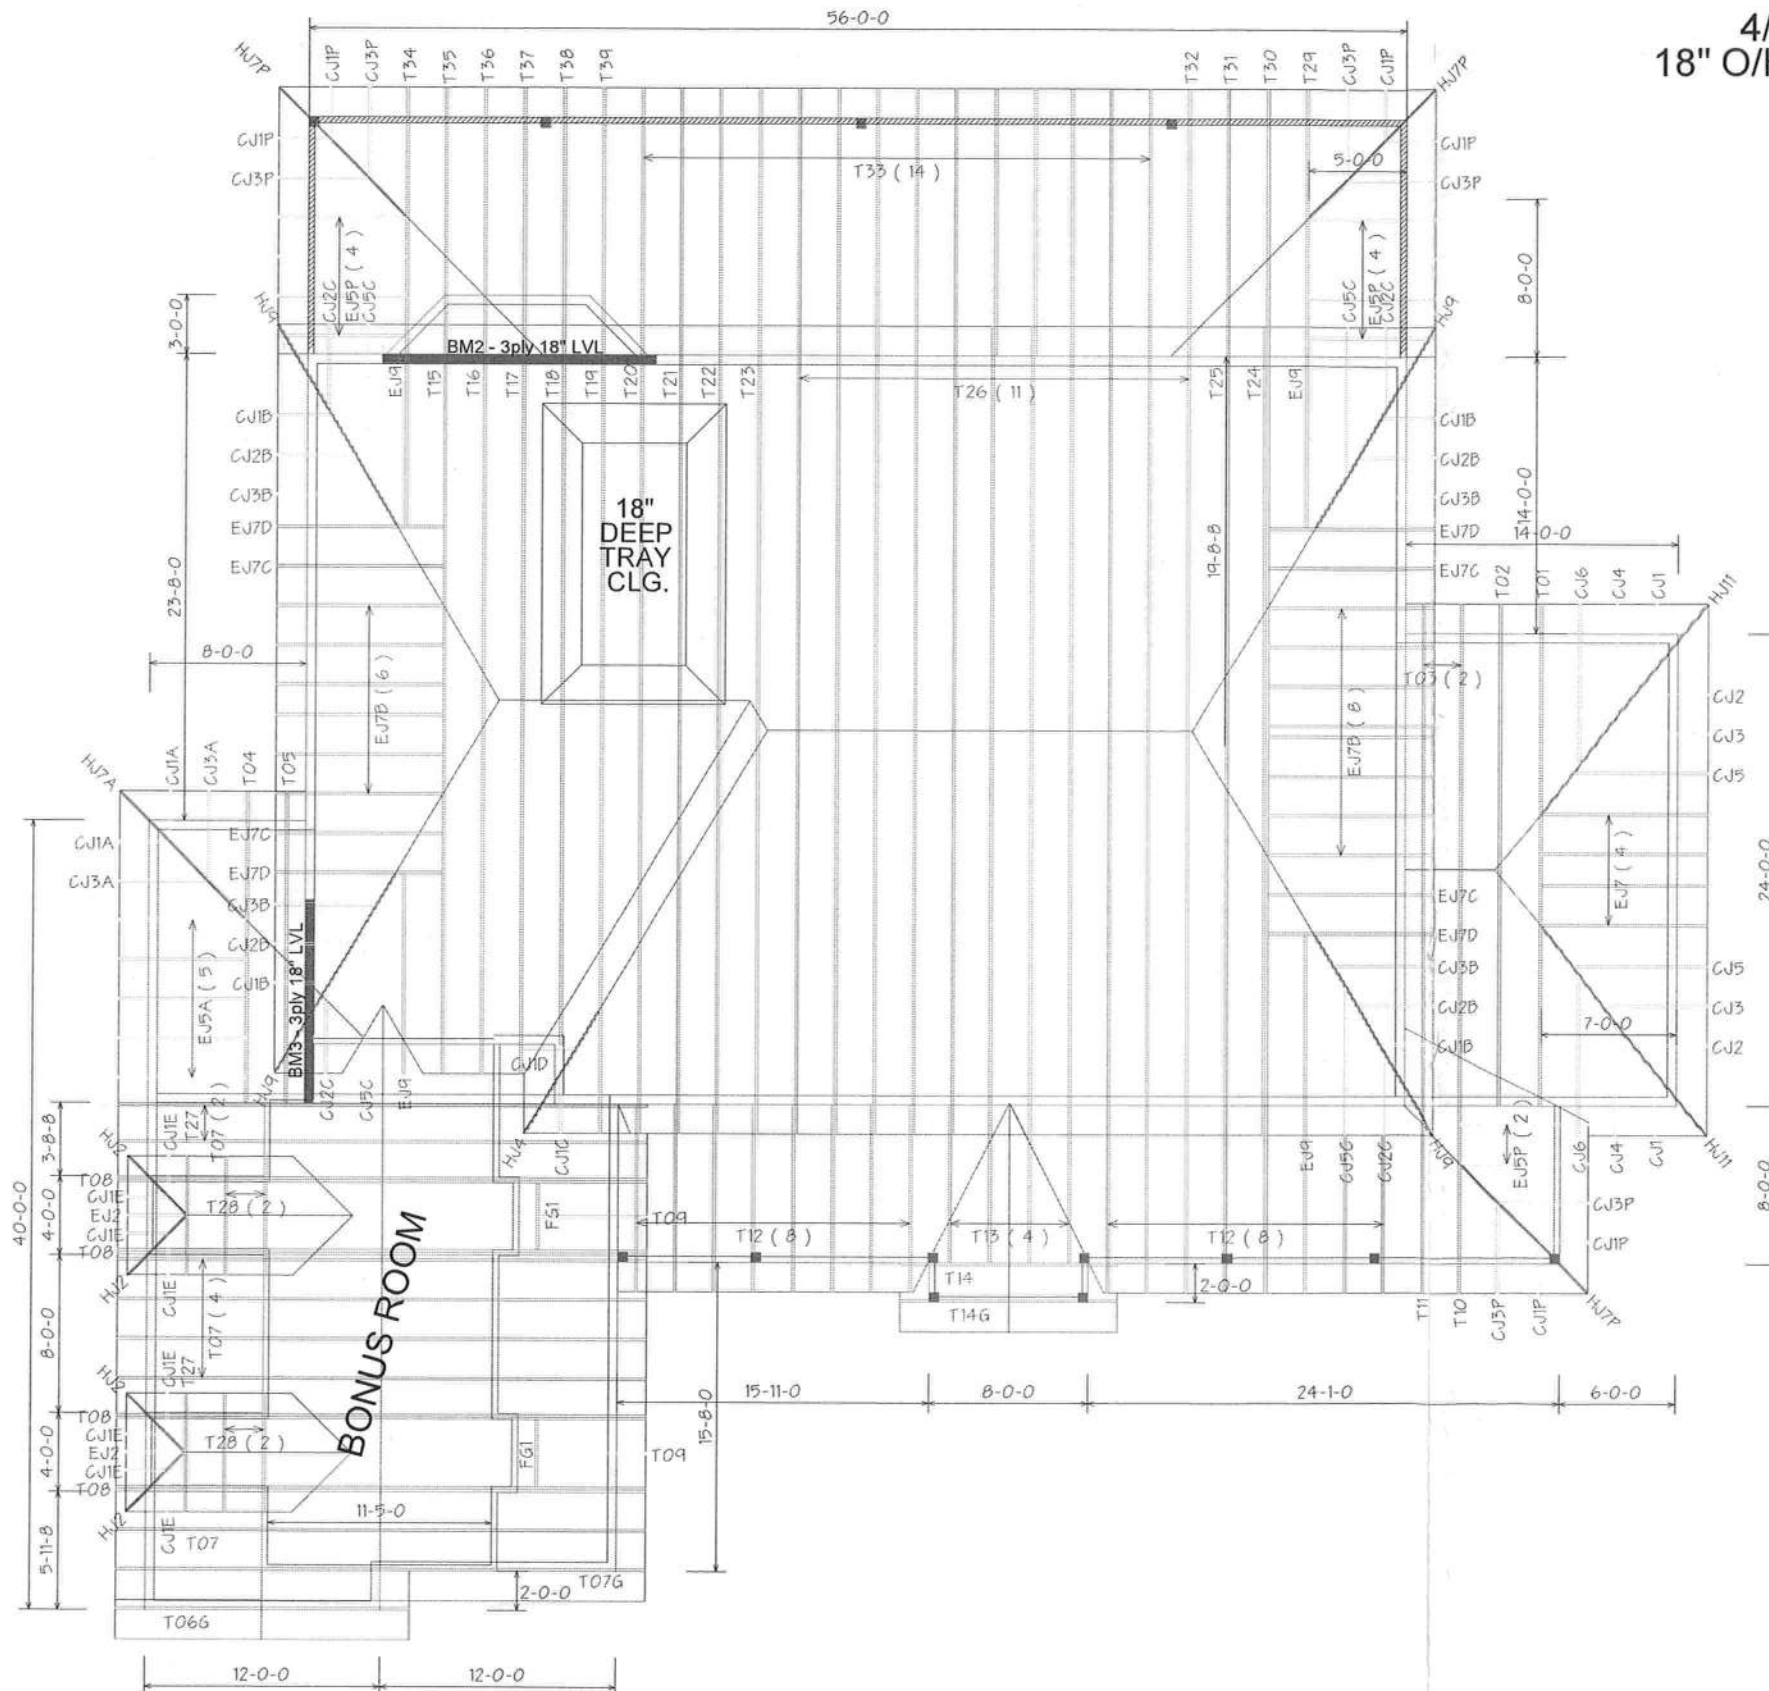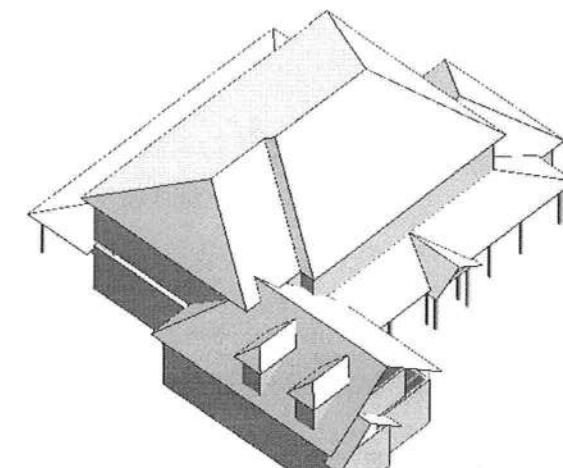

MITEK PLATE APPROVAL #'s 2197.2 - 2197.4, WEYERHAUSER PRODUCT #'s 1630.2 - 1630.10

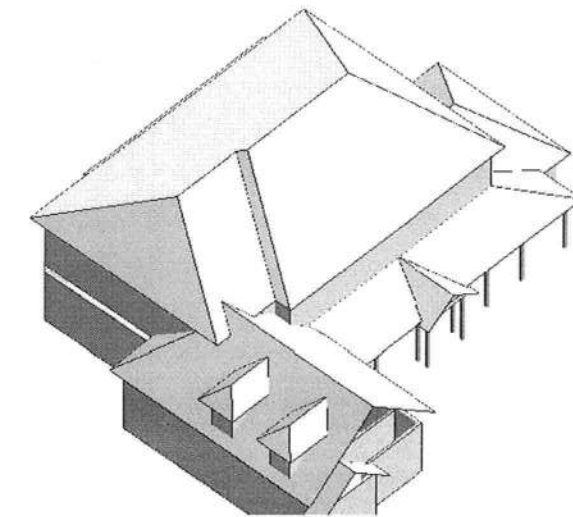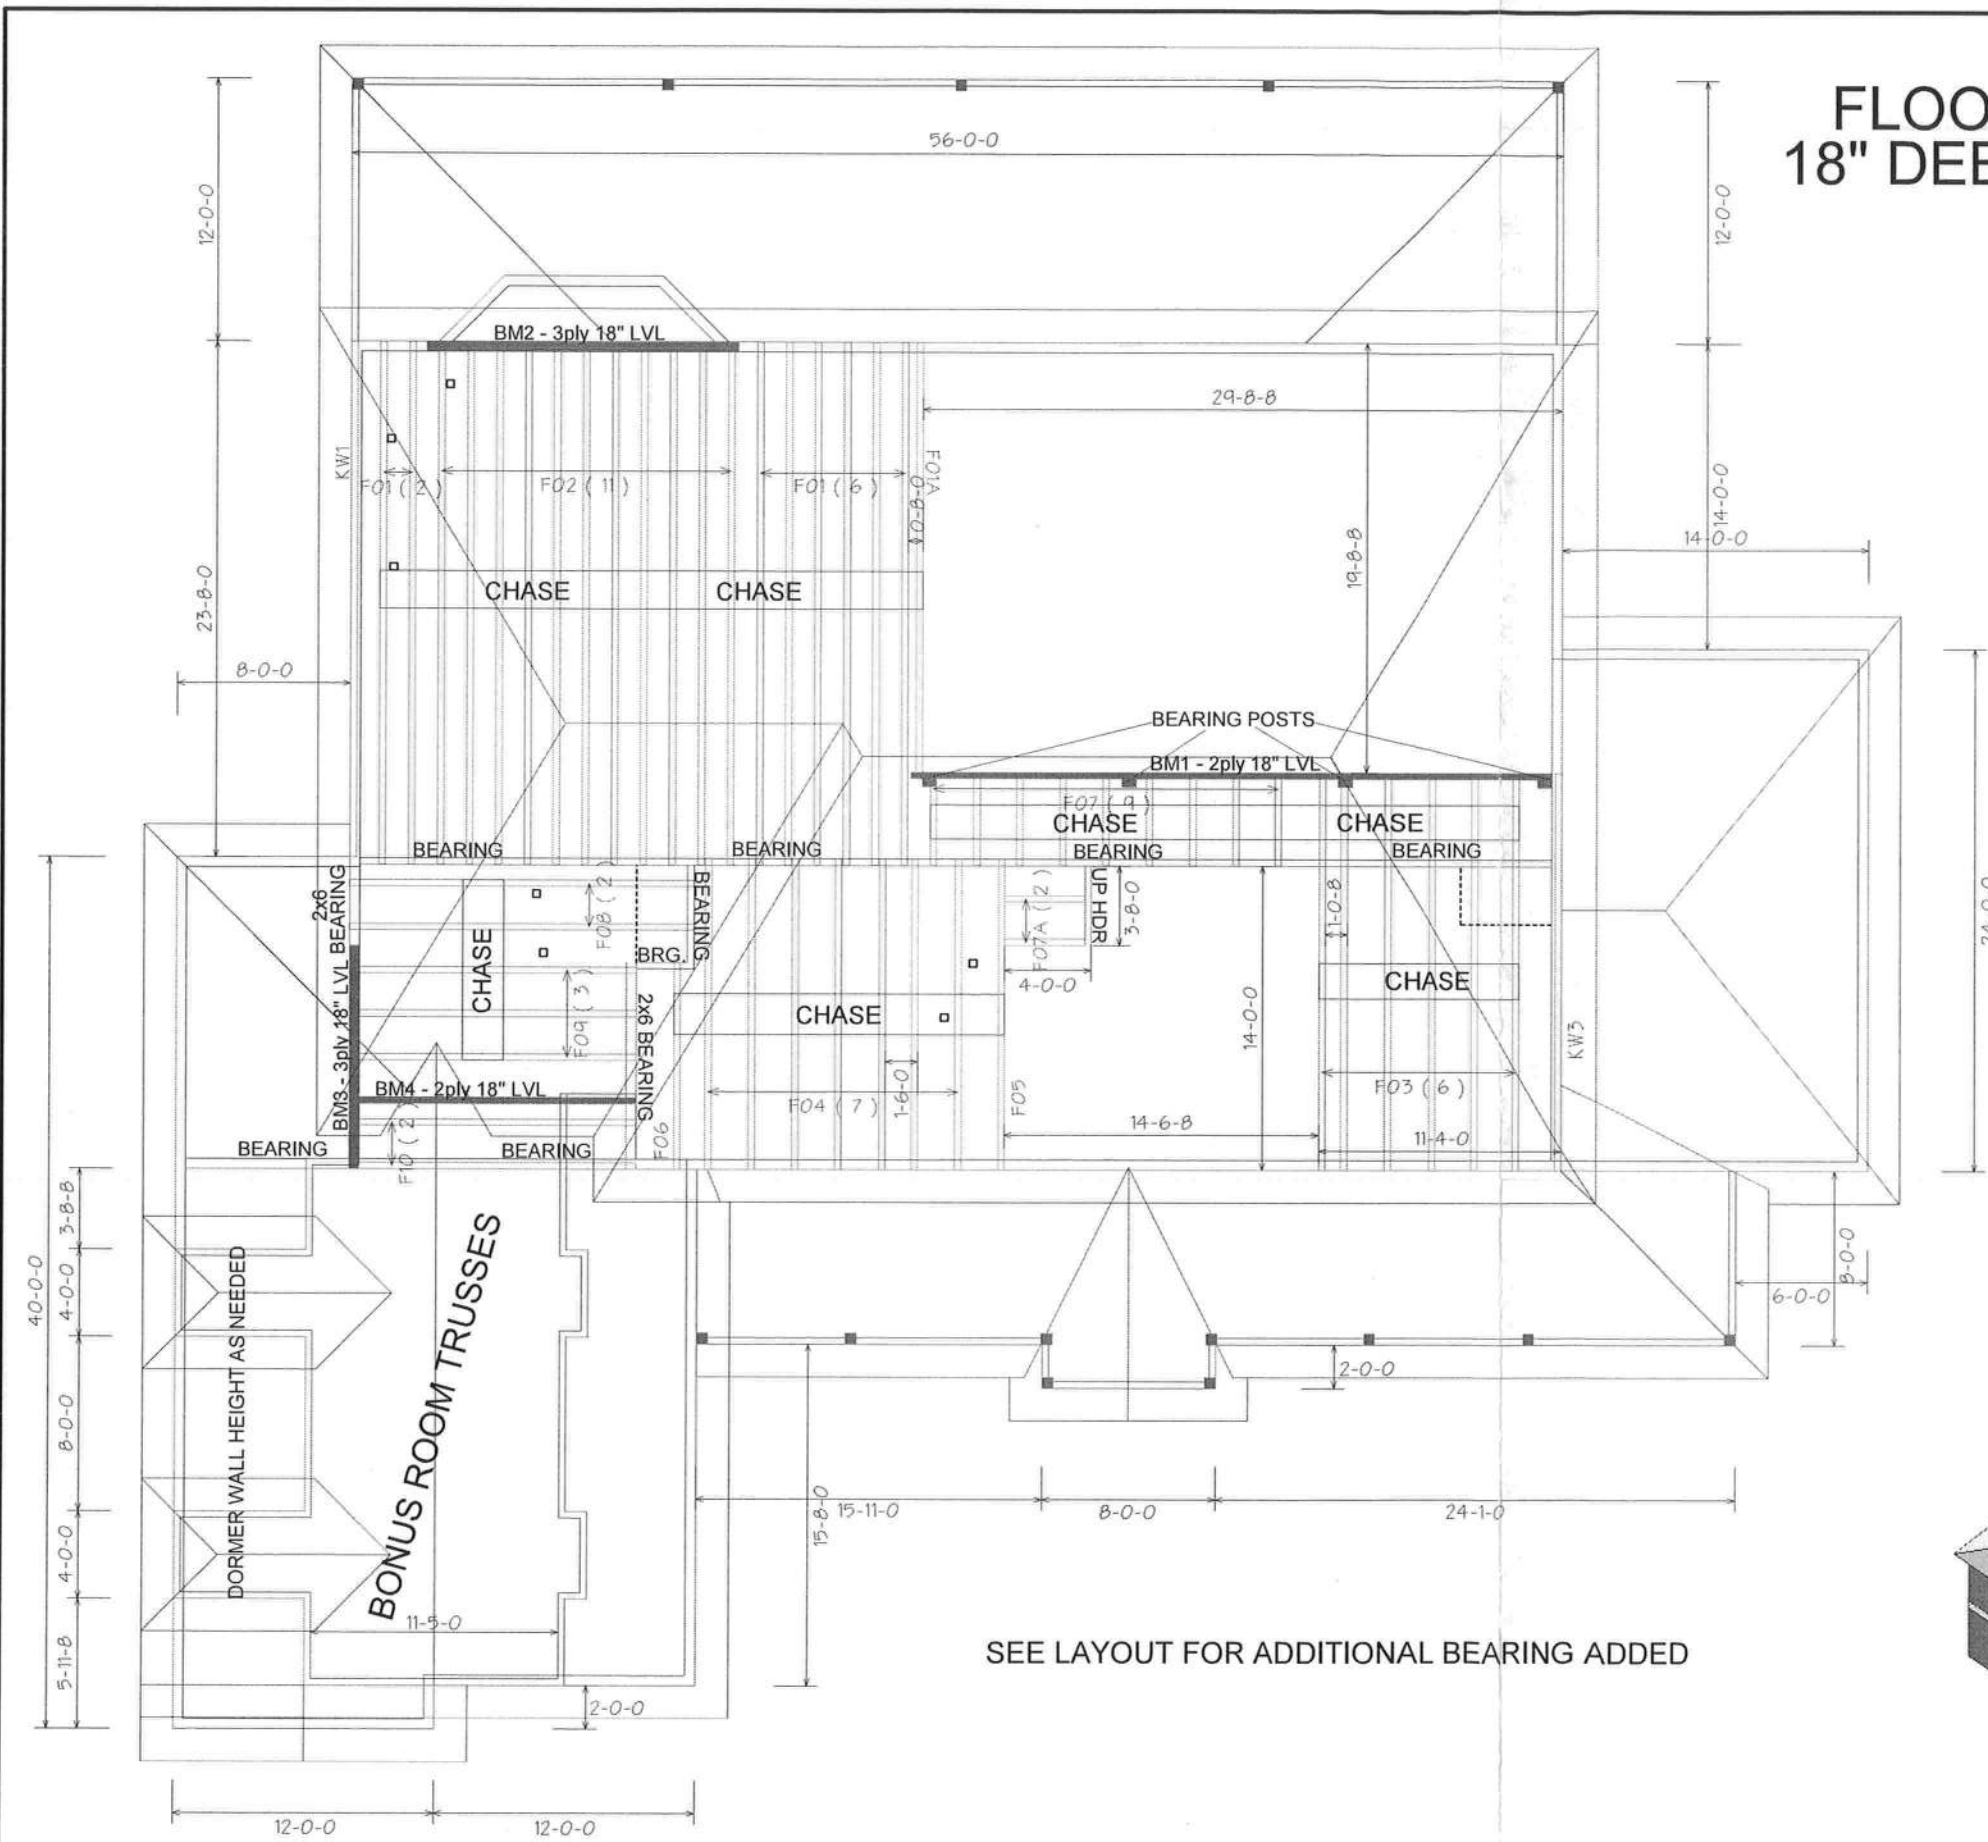

BEARING HEIGHT SCHEDULE

10' 1-1/8"

- NOTES:**
- 1) REFER TO HOB 91 (RECOMMENDATIONS FOR HANDLING INSTALLATION AND TEMPORARY BRACING) REFER TO ENGINEERED DRAWINGS FOR PERMANENT BRACING REQUIRED.
 - 2) ALL TRUSSES (INCLUDING TRUSSES UNDER VALLEY FRAMING) MUST BE COMPLETELY DECKED OR REFER TO DETAIL V105 FOR ALTERNATE BRACING REQUIREMENTS.
 - 3) ALL VALLEYS ARE TO BE CONVENTIONALLY FRAMED BY BUILDER.
 - 4) ALL TRUSSES ARE DESIGNED FOR 2' o.c. MAXIMUM SPACING, UNLESS OTHERWISE NOTED.
 - 5) ALL WALLS SHOWN ON PLACEMENT PLAN ARE CONSIDERED TO BE LOAD BEARING, UNLESS OTHERWISE NOTED.
 - 6) 5Y42 TRUSSES MUST BE INSTALLED WITH THE TOP BEING UP.
 - 7) BEAM/HEADER/LINTEL (HDL) TO BE FURNISHED BY BUILDER.



Jacksonville
PHONE: 904-772-6100 FAX: 904-772-1973

Tampa
PHONE: 813-621-9831 FAX: 813-628-8956

Lake City
PHONE: 386-755-6894 FAX: 386-755-7973

Sanford
PHONE: 407-322-0059 FAX: 407-322-5553

Freeport
PHONE: 850-835-4541 FAX: 850-835-6835

BUILDER:		
GIEBEIG HOMES		
LEGAL ADDRESS:		
KETCHAM RES.		
MODEL:	CUSTOM	
DATE:	11-14-12	DESIGN BY: KLH
1st Level Job #:	447351	Original Reference #:
2nd Level Job #:		447350

MITEK PLATE APPROVAL #'s 2197.2 - 2197.4, WEYERHAUSER PRODUCT #'s 1630.2 - 1630.10