


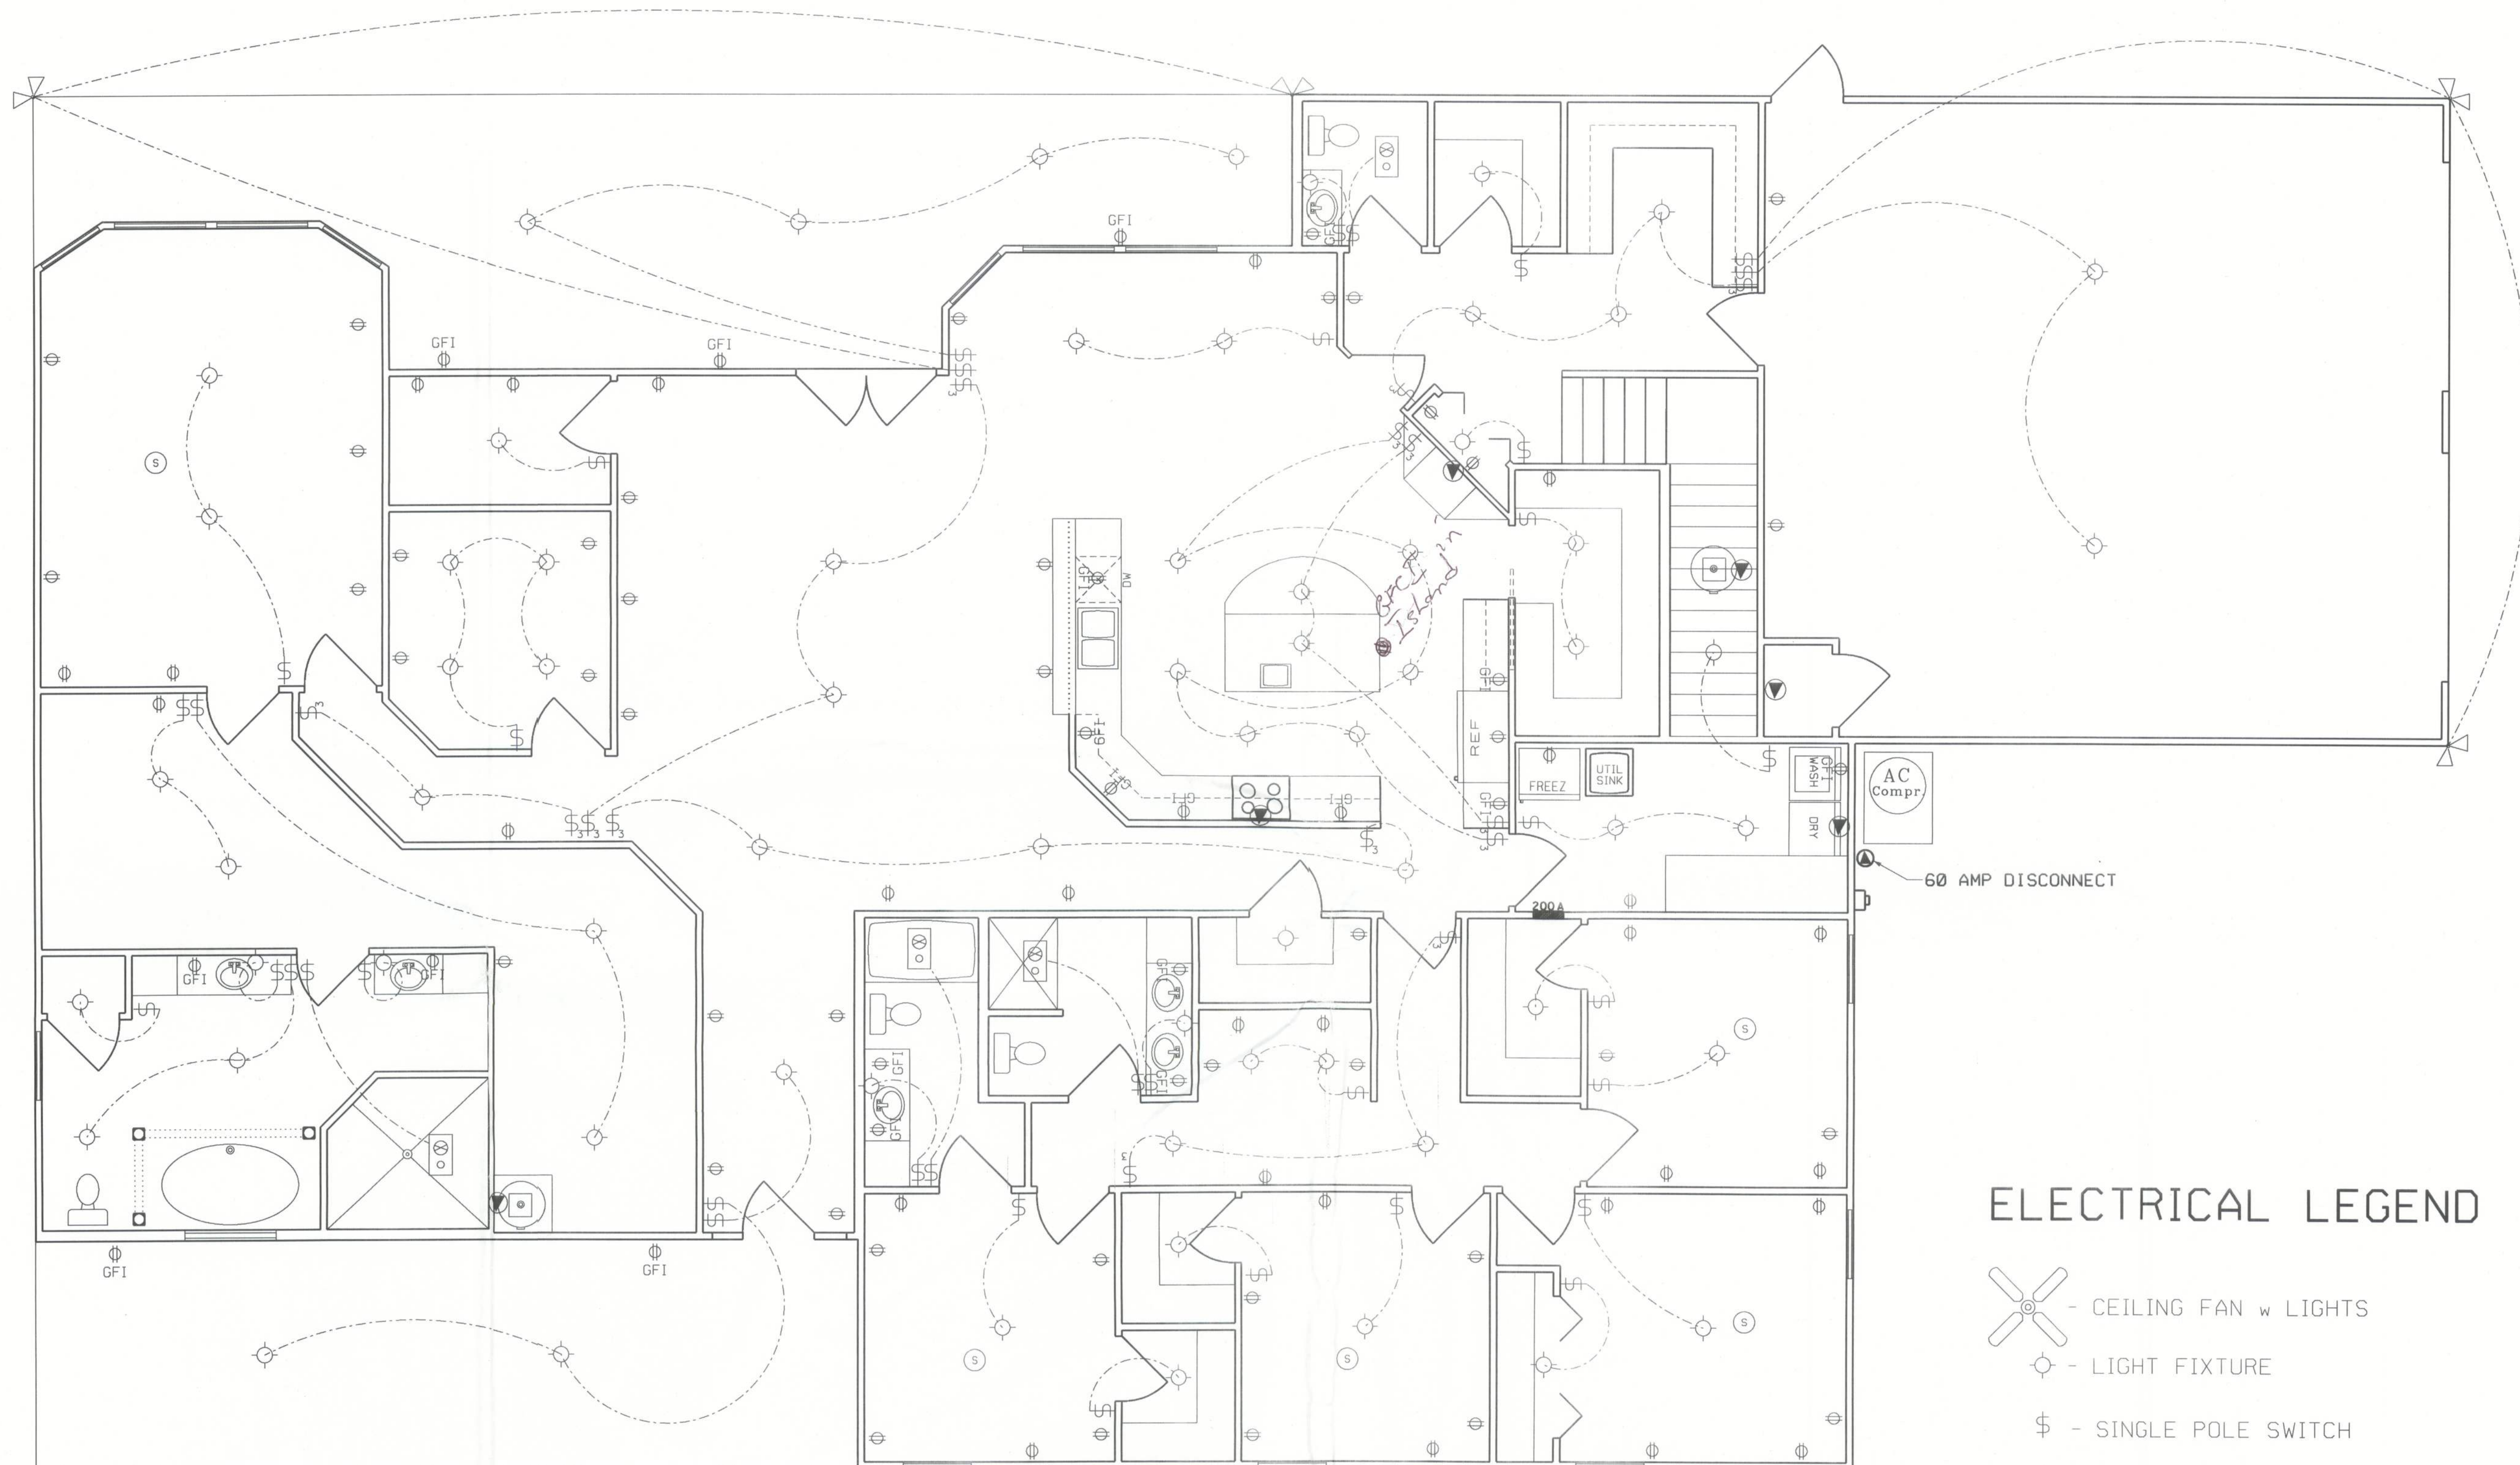

ELECTRICAL LEGEND

- CEILING FAN w LIGHTS
- LIGHT FIXTURE
- SINGLE POLE SWITCH
- THREE-WAY SWITCH
- RECEPT.
- GFI RECEPT OR PART OF A GFI CIRCUIT.
- SECURITY LIGHT
- EXHAUST WITH LIGHT
- 220 V.
- SMOKE DETECTOR + Carbon Monoxide Det. within 10 ft. of sleeping Room (AC/DC and interconnected)
- TELEPHONE AND RG6 COAX

ELECTRICAL PLAN

0 4' 8'
scale

PLANS PREPARED BY:
CHRISTOPHER Q. DICKS
4035 SE CR 252, LAKE CITY, FL 32025

DICKS RESIDENCE
COLUMBIA COUNTY, FLORIDA

SHEET
8
OF
8

NOTES:

- 1.) ALL EXTERIOR RECEPTACLES SHALL BE WEATHERPROOF.
- 2.) ALL BEDROOM RECPTS SHALL BE PART OF AN AFCI CIRCUIT. EACH BEDROOM SHALL BE ON AN INDIVIDUAL AFC CIRCUIT.

2008 NEC
Code
AFCI's +
Child proof Res.