

App # 1401-44

A&B Well Drilling, Inc.

5873 NW Lake Jeffery Road
Lake City, FL 32056
Telephone: (386) 758-3409
Cell: (386) 628-8151
Fax: (386) 758-3410
Owner: Bruce Park

21

January 31, 2014

To: Columbia County Building Department

Description of Well to be installed for Customer Stephanie Hall


Located @ Address: 133 NW Wilton Lake City FL 32055

1 HP 15 GPM submersible pump, 1 1/2" drop pipe, 86 gallon captive tank, and backflow prevention.
With SRWMD permit.


Bruce N Park

Sincerely,
Bruce N. Park
President

28 X 56 RUNNER

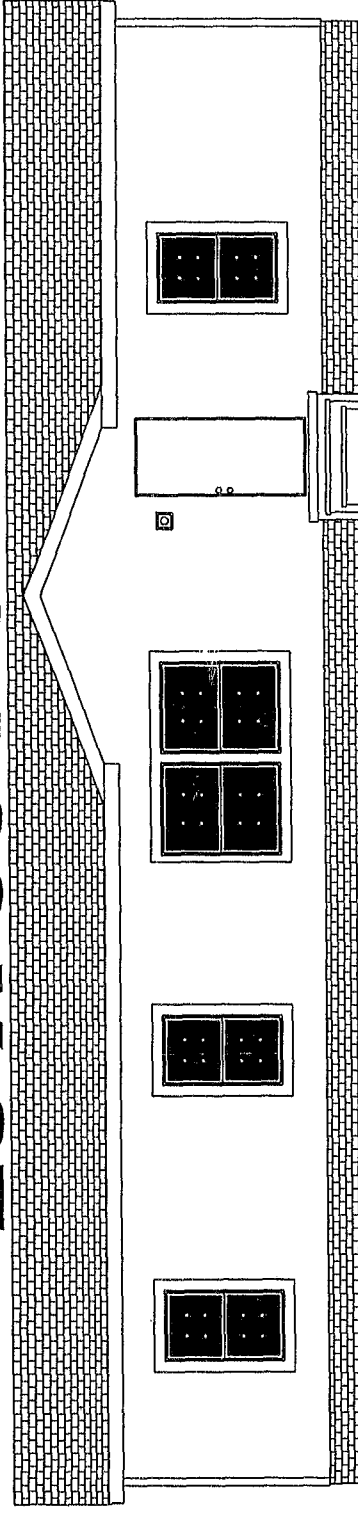

DORMERS SHOWN ARE OPTIONAL.

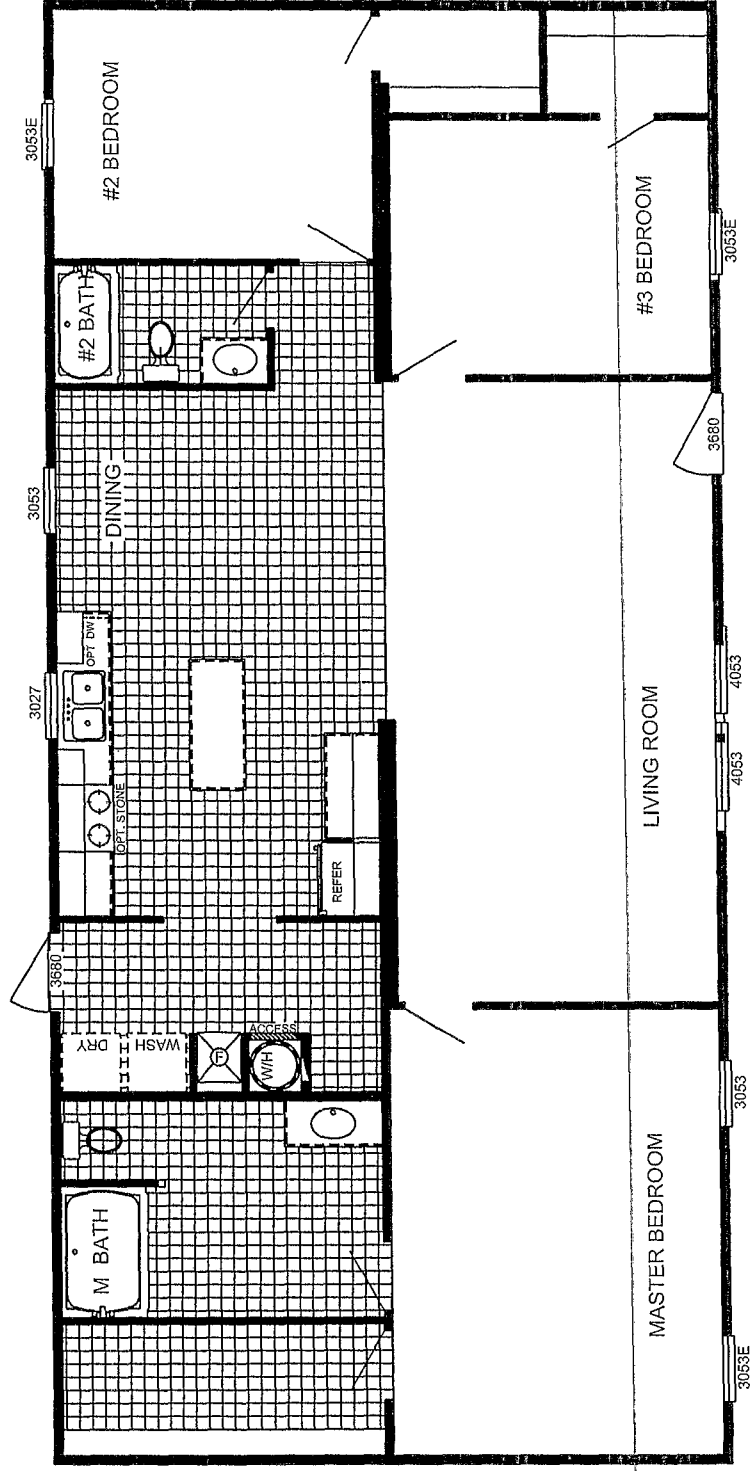

L-2563G
3-BEDROOM / 2-BATH
28 x 60 - Approx. 1456 Sq. Ft.

Date 10-30-2013

* All room dimensions include closets and square footage figures are approximate

* Transoms windows are available on optional 9'-0" sidewalk houses only

21

WEST LAKE CITY HILLS ADDITION NO. 2

A SUBDIVISION OF A PART OF
THE SOUTH 1/2 OF THE SOUTHEAST 1/4
SECTION 27, TOWNSHIP 3 SOUTH, RANGE 16 EAST,
COLUMBIA COUNTY, FLORIDA

DESCRIPTION.

COMMENCE at the Southeast Corner of the SW 1/4 of the SE 1/4 of Section 27, Township 3 South, Range 16 East, Columbia County, Florida and run N. 2° 24' 05" W. along the East line of said SW 1/4 of Section 27, Township 3 South, Range 16 East, Columbia County, Florida, a distance of 500.00 feet to a point on the North line of Center Street 661.55 feet to the POINT OF BEGINNING, thence N. 89° 38' 58" W. along said North line of Center Street 661.55 feet to the East line of Divisor Avenue, thence N. 2° 10' 34" W. along the East line of Divisor Avenue 171.77 feet to the East line of North line of Avenue, thence S. 89° 38' 58" E. along said North line 349.00 feet to a Concrete P.R.M. thence S. 25° 24' 12" E. 332.16 feet said line being 80 feet wide, and parallel to the West Limited Access Right of Way line of Interstate No. 75 (State Road #63) and thence S. 89° 38' 58" E. 18.18 feet, thence S. 2° 10' 34" E. 457.47 feet, thence S. 89° 38' 58" E. 175.12 feet, thence S. 25° 24' 12" E. 332.16 feet to a Concrete P.R.M., said line being 80 feet wide, and parallel to the West Limited Access Right of Way line of Interstate No. 75 (State Road #63) and thence N. 89° 38' 58" W. 181.8 feet to the POINT OF BEGINNING.

DEDICATION

KNOW ALL MEN by these presents that SUNAMCO CORPORATION, a Florida Corporation has caused the lands herein described to be surveyed laid out subdivided, and plotted to be known as WEST LAKE CITY HILLS ADDITION NO. 2 in witness whereof the said SUNAMCO CORPORATION has caused these presents to be signed in its name by its President and Assistant Secretary and its Corporate Seal to be affixed, and that the Streets and Roads as shown are hereby dedicated to the Public.

SUNAMCO CORPORATION
Signed: Edward H. Dick President
Attest: John R. Dyer Assistant Secretary
Date: May 4, 1971
Witness: Edward H. Dick
Witness: John R. Dyer

ACKNOWLEDGEMENT STATE OF FLORIDA COUNTY OF COLUMBIA

I HEREBY CERTIFY that on this 4th day of May, 1971 before me personally appeared LEONEL H. DICKS, as JULIA R. DICKS respectively President and Assistant Secretary of SUNAMCO CORPORATION, a corporation licensed by the State of Florida, to me known to be the individuals and officers named in and who executed the foregoing dedication and severally acknowledge the execution thereof to their free act and deed as such officers, thereunto duly authorized, and that the Official Seal of said corporation is duly affixed thereto and the said dedication is the act and deed of said corporation.

Witness my hand and Official Seal of Lake County, State of Florida, this 4th day of May, 1971
Signed: Edward H. Dick
NOTARY PUBLIC, My Commission Expires June 22, 1972

APPROVAL BY COLUMBIA COUNTY, FLORIDA

I HEREBY CERTIFY that this Plat has been approved by the Board of County Commissioners of Columbia County, Florida, this 4th day of May, 1971
Signed: Edward H. Dick Chairman of the Board
Attest: W. E. Crenshaw Clerk

CERTIFICATION

I HEREBY CERTIFY this to be a true and correct Plat of a Survey made under my direction of the land that are herein shown and described that said lands have been subdivided as shown herein, and that Permanent Reference Monuments have been placed in accordance with Chapter 17 of the Florida Statutes

Signed: Edward H. Dick
LEONEL H. DICK, P.L.S.
P.L.S. Reg. Cert. No. 1953
Date: May 25, 1971

BL 3 84 96

