



# DOWNSPOUT LOCATIONS

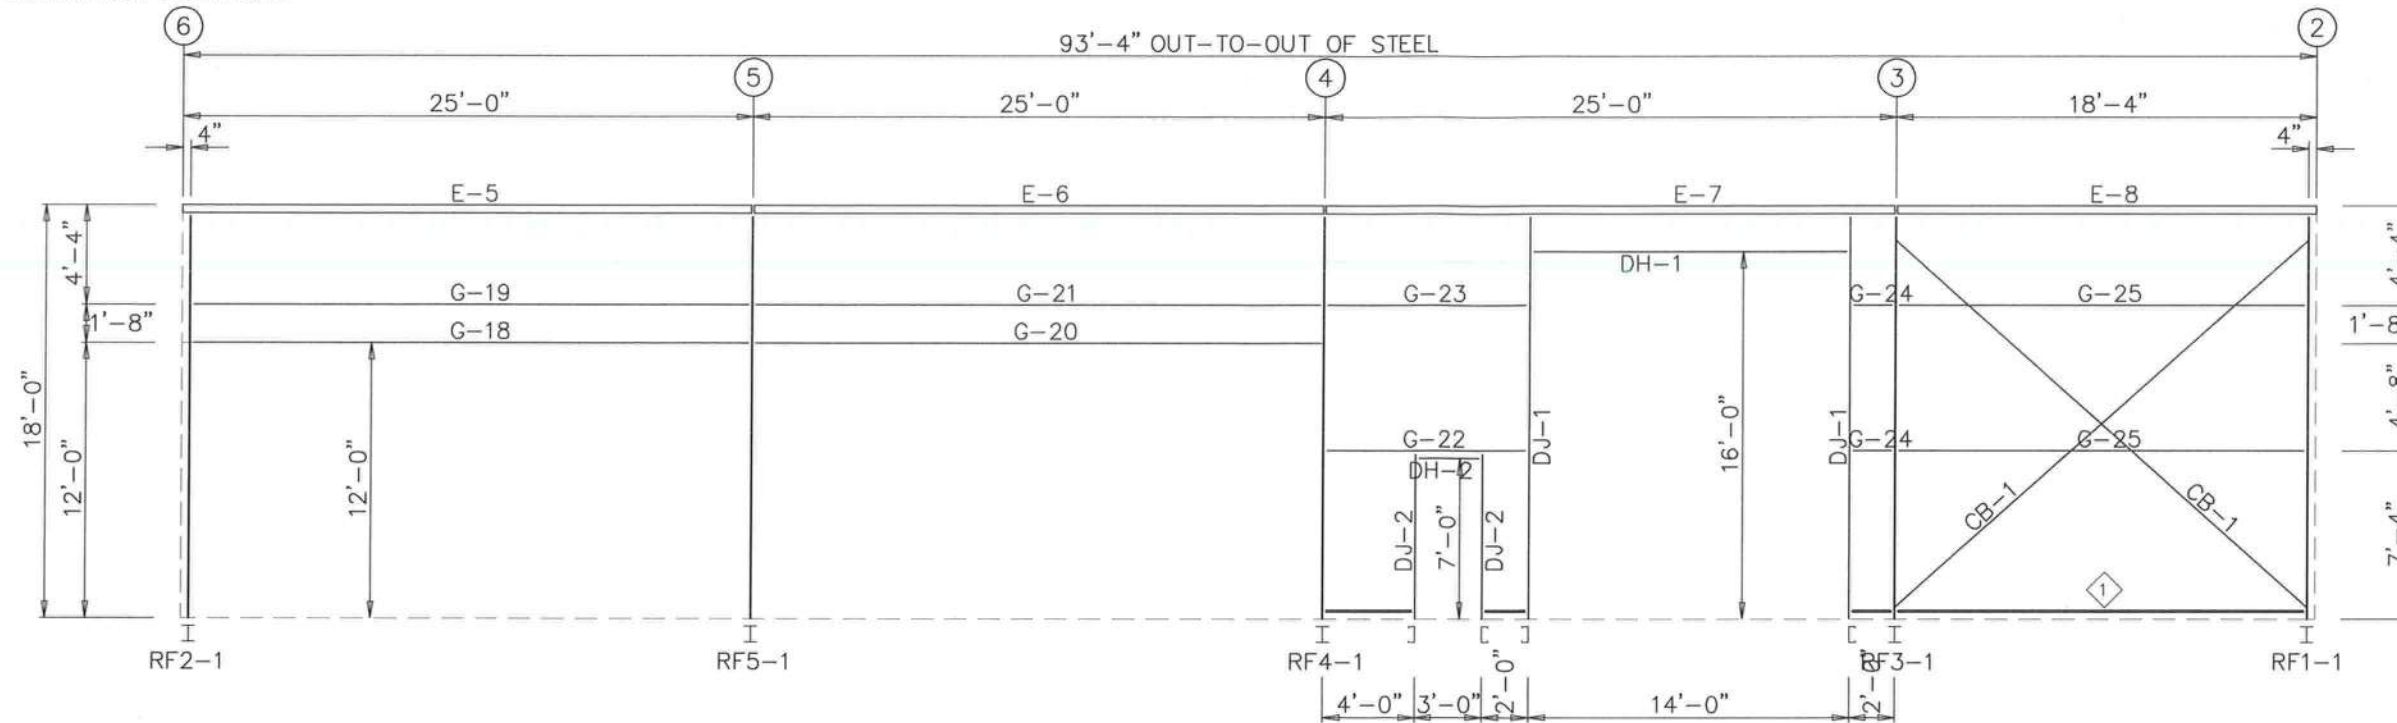

SIDEWALL FRAMING: FRAME LINE A

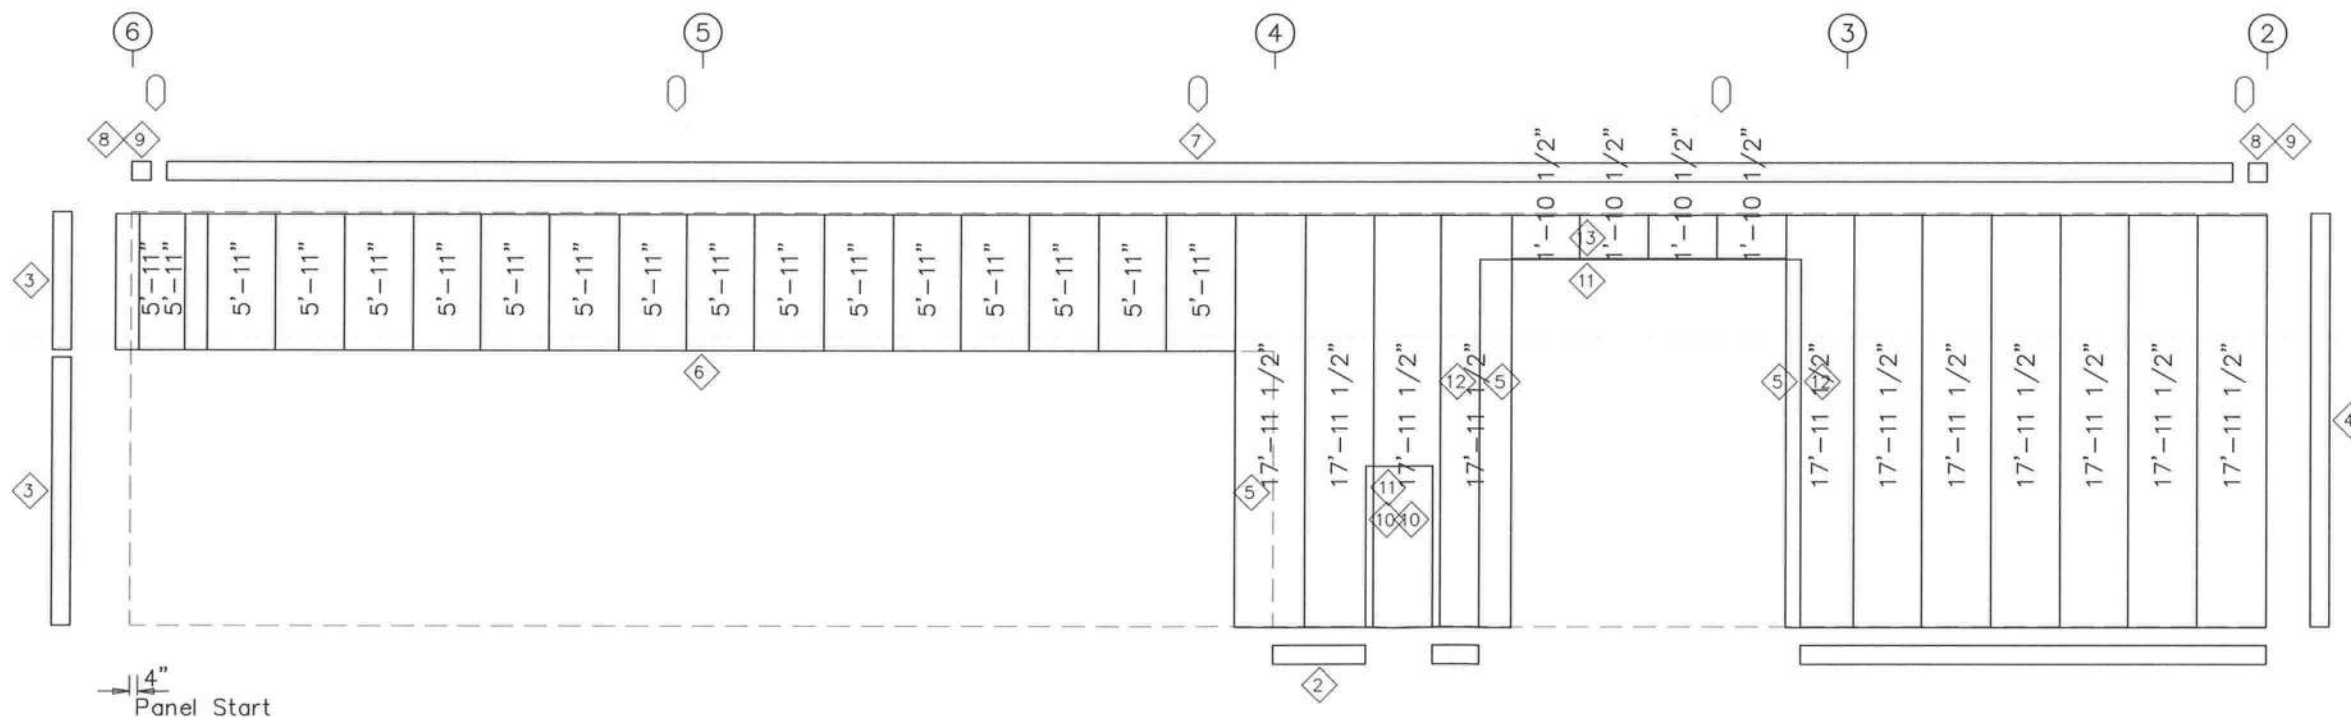

SIDEWALL SHEETING & TRIM: FRAME LINE A  
PANELS: 26 Ga. SX - Ash Gray (SMP)

| TRIM TABLE |        |        |          |
|------------|--------|--------|----------|
| ID         | MARK   | LENGTH | DETAIL   |
| 2          | BT-102 | 10'-3" | TRIM_68  |
| 3          | CT-102 | 10'-3" | TRIM_323 |
| 4          | JT-101 | 10'-3" | TRIM_301 |
| 5          | JT-101 | 10'-3" | TRIM_239 |
| 6          | BT-102 | 10'-3" | TRIM_71  |
| 7          | GU-121 | 20'-3" |          |
| 8          | EC-121 | 6"     |          |
| 9          | SCB    | 6"     |          |
| 10         | JT-101 | 10'-3" | TRIM_401 |
| 11         | HT-101 | 10'-3" | TRIM_232 |
| 12         | MT-116 | 10'-3" | TRIM_242 |
| 13         | MT-116 | 10'-3" | TRIM_235 |


| MEMBER TABLE |          |             |  |
|--------------|----------|-------------|--|
| MARK         | PART     | LENGTH      |  |
| DJ-1         | 8X35C16  | 17'-4 5/8"  |  |
| DJ-2         | 8X35C16  | 7'-4"       |  |
| DH-1         | 8X35C16  | 14'-0"      |  |
| DH-2         | 8X35C16  | 3'-0"       |  |
| E-5          | E085341L | 24'-11 1/2" |  |
| E-6          | E085341L | 24'-11 1/2" |  |
| E-7          | E085341L | 24'-11 1/2" |  |
| E-8          | E085341L | 18'-3 1/2"  |  |
| G-18         | 8X25C12  | 24'-0 3/4"  |  |
| G-19         | 8X25Z16  | 24'-0 3/4"  |  |
| G-20         | 8X25C12  | 24'-4 3/4"  |  |
| G-21         | 8X25Z16  | 24'-4 3/4"  |  |
| G-22         | 8X25Z16  | 8'-4 1/8"   |  |
| G-23         | 8X25Z16  | 8'-4 1/8"   |  |
| G-24         | 8X25Z16  | 1'-4 1/8"   |  |
| G-25         | 8X25Z16  | 17'-5"      |  |
| CB-1         | 0.31_CBL | 22'-5 3/4"  |  |

| ANGLE TABLE |        |        |
|-------------|--------|--------|
| ID          | MARK   | LENGTH |
| 1           | Base L | 20'-0" |




| Union LaSteel   |                                            |                  |                |        |
|-----------------|--------------------------------------------|------------------|----------------|--------|
| PROJECT         | Shop                                       | SIDEWALL FRAMING |                |        |
| ID              | WilsonContainersWarehouse                  | DESIGN:          | DRAFT:         | CHECK: |
| PROJECT ADDRESS | 1291 SE Baya Drive<br>Lake City, FL. 32025 | DATE: 6/12/24    | SHEET 18 OF 21 |        |

DOWNSPOUT LOCATIONS

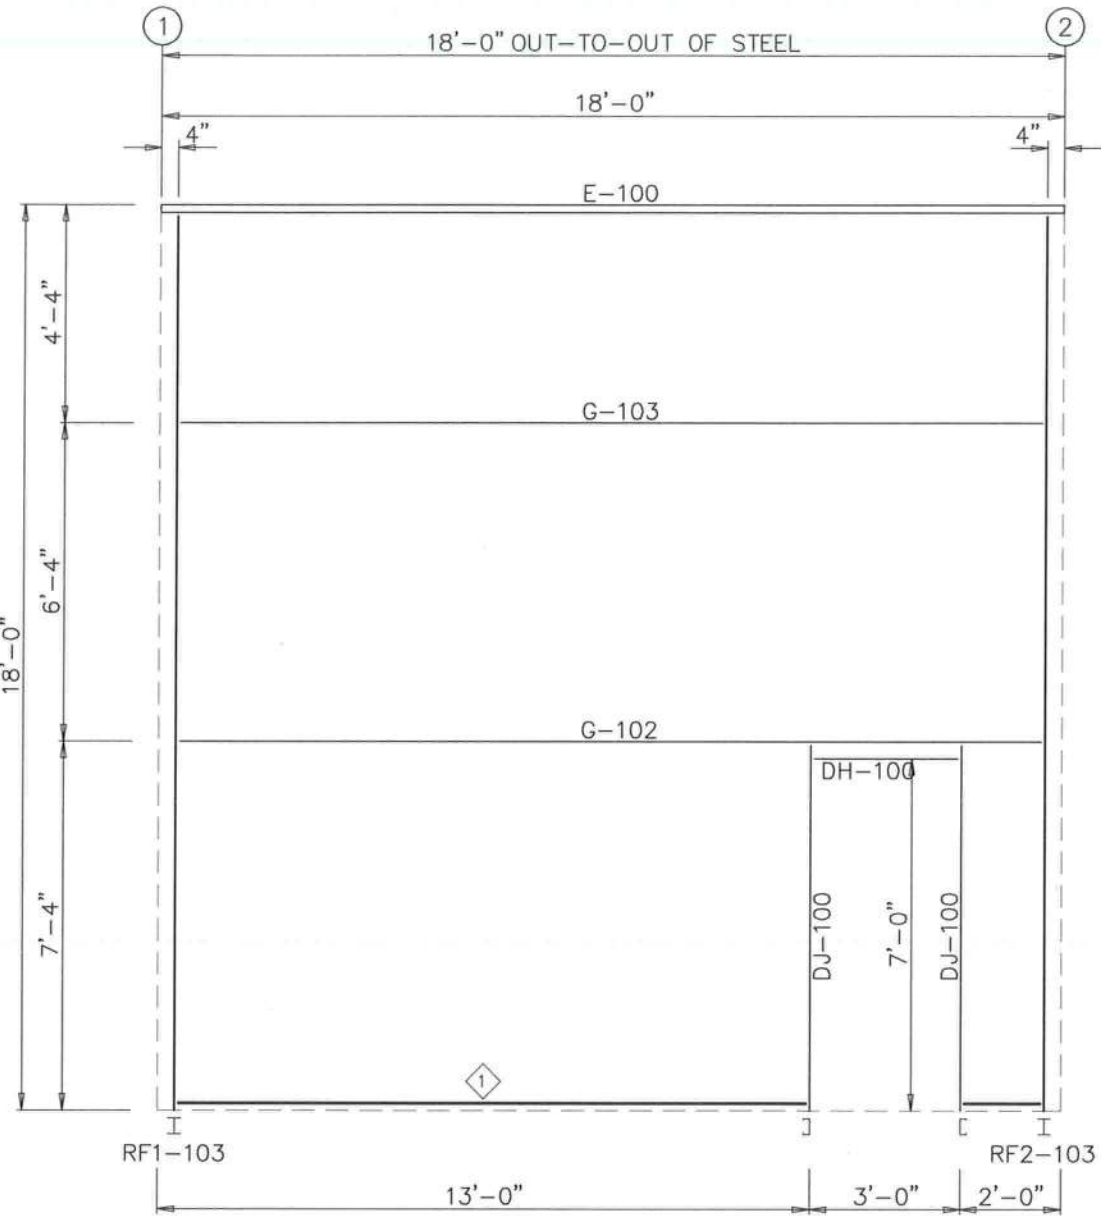

SIDEWALL FRAMING: FRAME LINE I

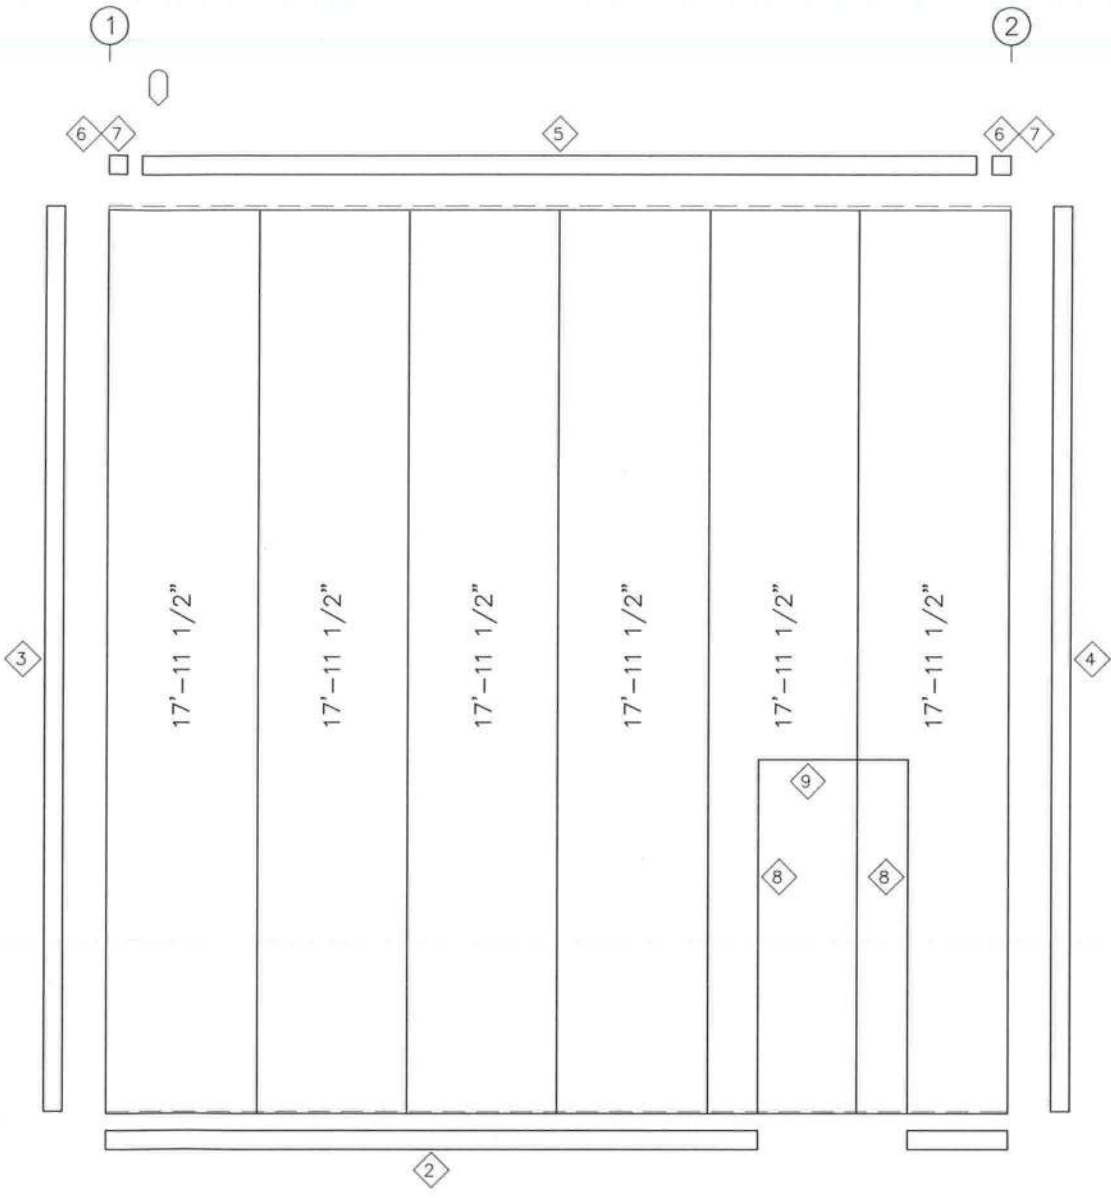

SIDEWALL SHEETING & TRIM: FRAME LINE I  
PANELS: 26 Ga. SX - Need Sill Poly Color

| TRIM TABLE |        |        |          |
|------------|--------|--------|----------|
| ID         | MARK   | LENGTH | DETAIL   |
| 2          | BT-102 | 10'-3" | TRIM_68  |
| 3          | CT-102 | 10'-3" | TRIM_323 |
| 4          | JT-101 | 10'-3" | TRIM_301 |
| 5          | GU-121 | 20'-3" |          |
| 6          | EC-121 | 6"     |          |
| 7          | SCB    | 6"     |          |
| 8          | JT-101 | 10'-3" | TRIM_401 |
| 9          | HT-101 | 10'-3" | TRIM_232 |

| MEMBER TABLE |          |             |
|--------------|----------|-------------|
| MARK         | PART     | LENGTH      |
| DJ-100       | 8X35C16  | 7'-4"       |
| DH-100       | 8X35C16  | 3'-0"       |
| E-100        | E085341L | 17'-11 1/2" |
| G-102        | 8X25Z16  | 16'-9 1/4"  |
| G-103        | 8X25Z16  | 16'-9 1/4"  |

| ANGLE TABLE |        |        |
|-------------|--------|--------|
| ID          | MARK   | LENGTH |
| 1           | Base L | 20'-0" |




**ASG LLC**  
AMERICAN STRUCTURAL GROUP  
CONSULTING STRUCTURAL ENGINEERS  
225 SOUTH MAIN STREET  
MONROE, OHIO 45050  
PH 513-402-7600  
WWW.ASG-ENG.COM  
"Value Engineering the First Time"


| Union LaSteel   |                                           |                  |                |        |
|-----------------|-------------------------------------------|------------------|----------------|--------|
| PROJECT         | Shop                                      | SIDEWALL FRAMING |                |        |
| ID              | WilsonContainersWarehouse                 | DESIGN:          | DRAFT:         | CHECK: |
| PROJECT ADDRESS | 1291 SE Baya Drive<br>Lake City, FL 32025 | DATE: 6/12/24    | SHEET 19 OF 21 |        |

| TRIM TABLE   |        |        |          |
|--------------|--------|--------|----------|
| FRAME LINE B |        |        |          |
| ID           | MARK   | LENGTH | DETAIL   |
| 1            | JT-101 | 10'-3" | TRIM_301 |
| 2            | ET-701 | 10'-3" | TRIM_316 |

| MEMBER TABLE |          |             |  |
|--------------|----------|-------------|--|
| FRAME LINE B |          |             |  |
| MARK         | PART     | LENGTH      |  |
| E-101        | E085341L | 17'-11 1/2" |  |

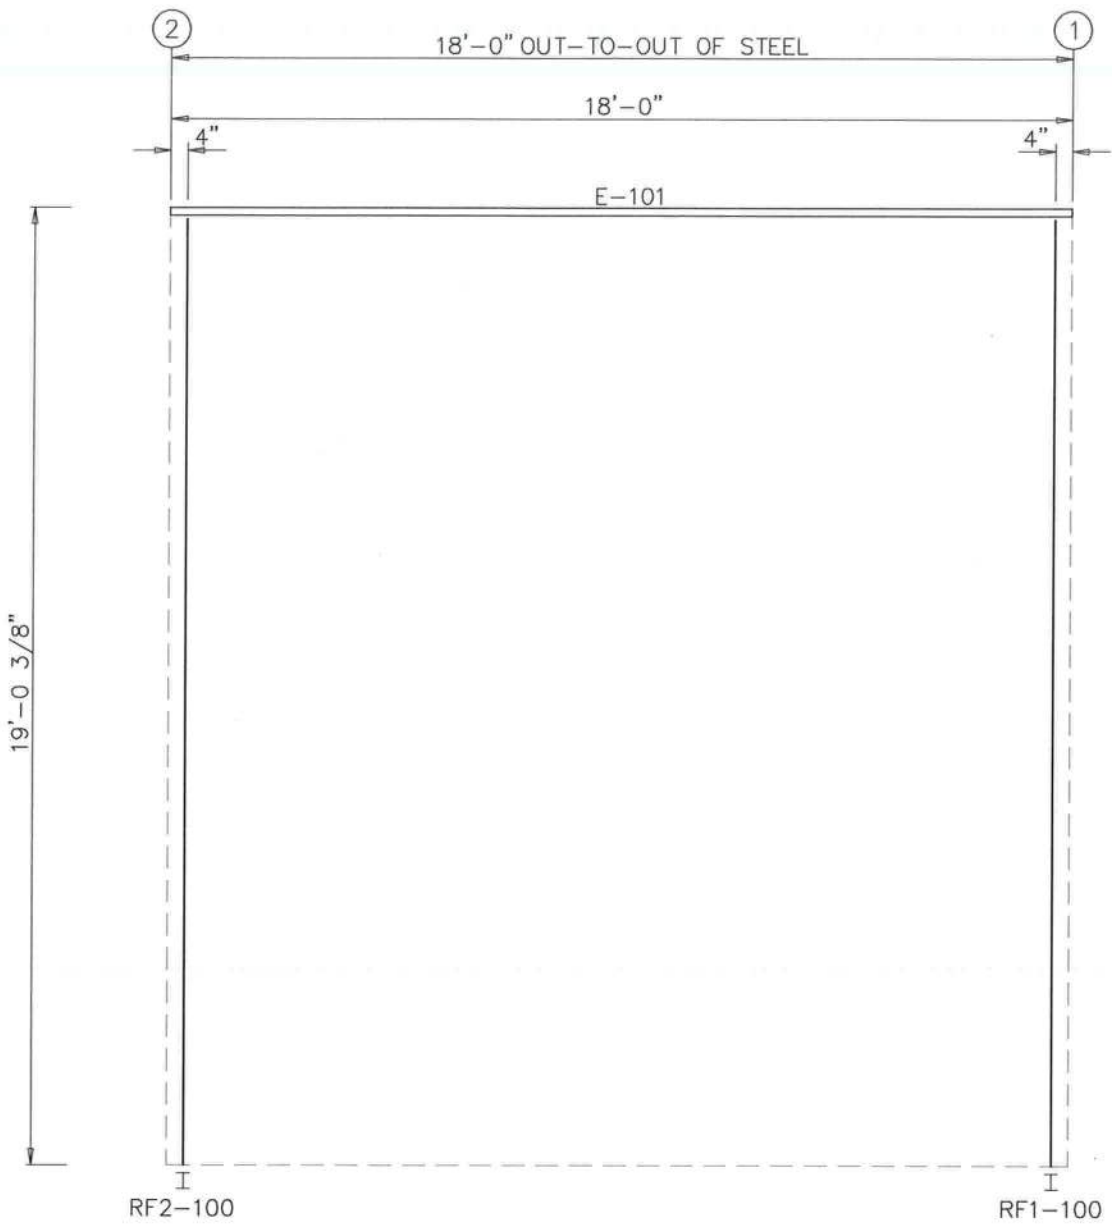

SIDEWALL FRAMING: FRAME LINE B

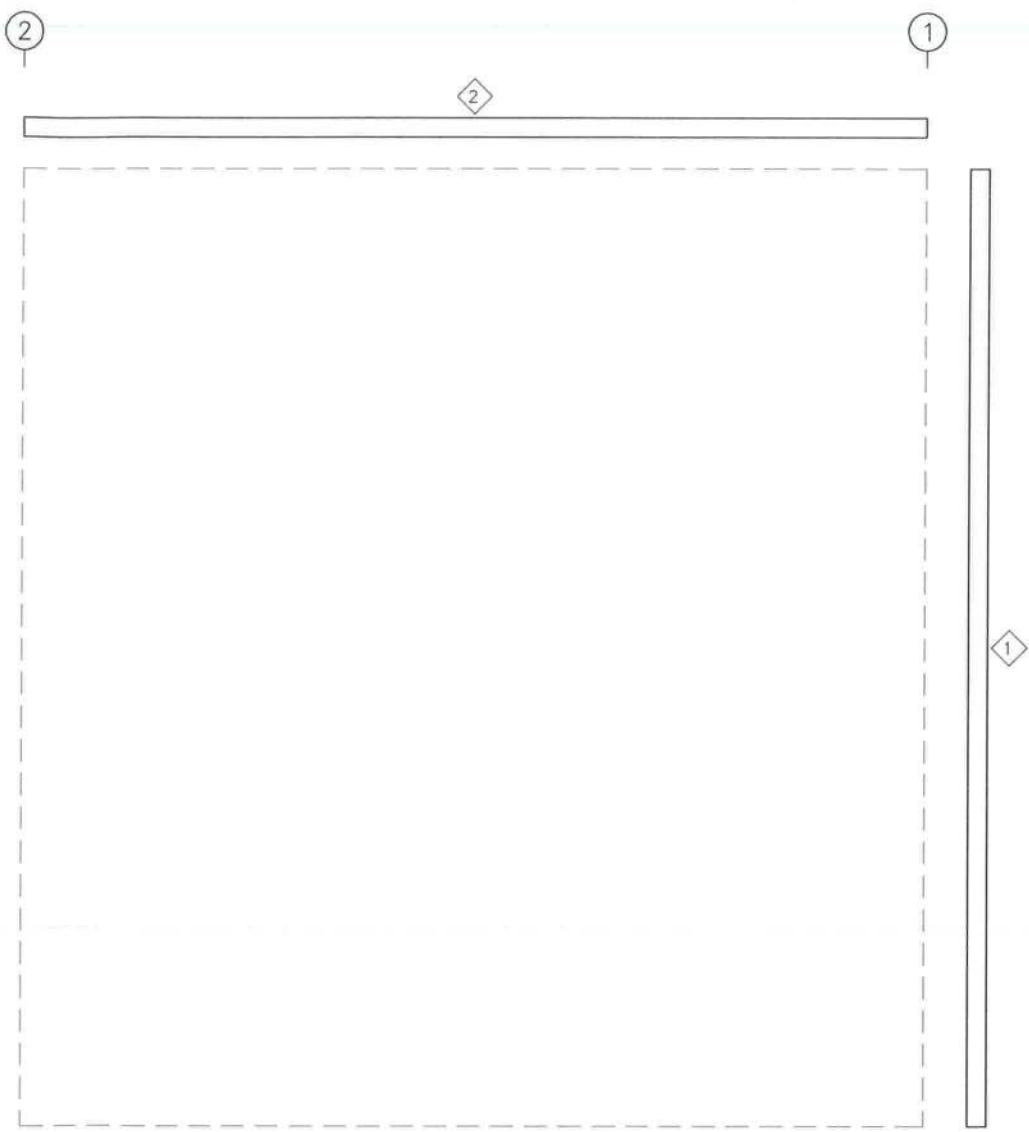

SIDEWALL SHEETING & TRIM: FRAME LINE B



ASG LLC

AMERICAN STRUCTURAL GROUP

CONSULTING STRUCTURAL ENGINEERS

225 SOUTH MAIN STREET

MONROE, OHIO 45050

PH 513-402-7600

WWW.ASG-ENG.COM

"Value Engineering the First Time"

| Union LaSteel   |                                            |                  |                |        |
|-----------------|--------------------------------------------|------------------|----------------|--------|
| PROJECT         | Shop                                       | SIDEWALL FRAMING |                |        |
| ID              | WilsonContainersWarehouse                  | DESIGN:          | DRAFT:         | CHECK: |
| PROJECT ADDRESS | 1291 SE Baya Drive<br>Lake City, Fl. 32025 | DATE: 6/12/24    | SHEET 20 OF 21 |        |