


As required by Florida Statute 553.842 and Florida Administrative Code 9B-72, please provide the information and approval numbers on the building components listed below if they will be utilized on the construction project for which you are applying for a building permit. We recommend you contact your local product supplier should you not know the product approval number for any of the applicable listed products. Statewide approved products are listed online @ www.floridabuilding.org

Category/Subcategory	Manufacturer	Product Description	Approval Number(s)
1. EXTERIOR DOORS			
A. SWINGING			
B. SLIDING			
C. SECTIONAL/ROLL UP			
D. OTHER			
2. WINDOWS			
A. SINGLE/DOUBLE HUNG			
B. HORIZONTAL SLIDER			
C. CASEMENT			
D. FIXED			
E. MULLION			
F. SKYLIGHTS			
G. OTHER			
3. PANEL WALL			
A. SIDING			
B. SOFFITS			
C. STOREFRONTS			
D. GLASS BLOCK			
E. OTHER			
4. ROOFING PRODUCTS			
A. ASPHALT SHINGLES			
B. NON-STRUCT METAL			
C. ROOFING TILES			
D. SINGLE PLY ROOF			
E. OTHER			
5. STRUCT COMPONENTS			
A. WOOD CONNECTORS			
B. WOOD ANCHORS			
C. TRUSS PLATES			
D. INSULATION FORMS			
E. LINTELS			
F. OTHERS			
6. NEW EXTERIOR ENVELOPE PRODUCTS			

The products listed below did not demonstrate product approval at plan review. I understand that at the time of inspection of these products, the following information must be available to the inspector on the jobsite; 1) copy of the product approval, 2) performance characteristics which the product was tested and certified to comply with, 3) copy of the applicable manufacturers installation requirements. Further, I understand these products may have to be removed if approval cannot be demonstrated during inspection.


Contractor or Owner Signature

NOTES: _____

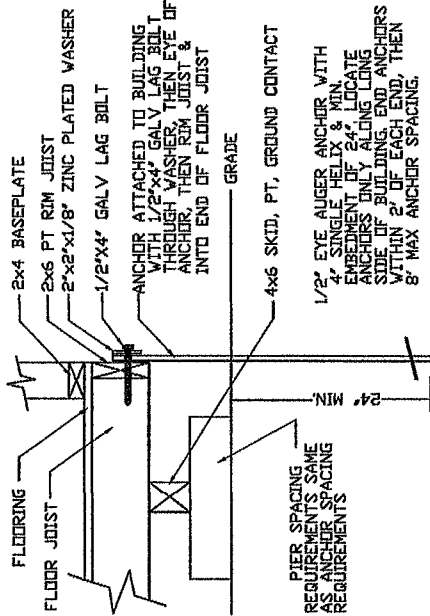


SHED WITH ATTACHED SKIDS
END VIEW

SCALE: N.T.S.

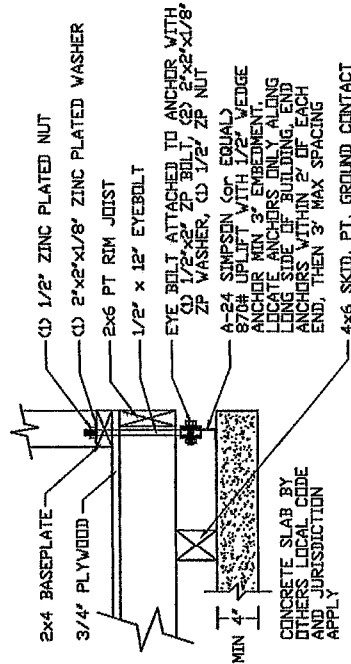


SHED WITH ATTACHED SKIDS
ANCHORED TO CONCRETE
END VIEW

SCALE: N.T.S.

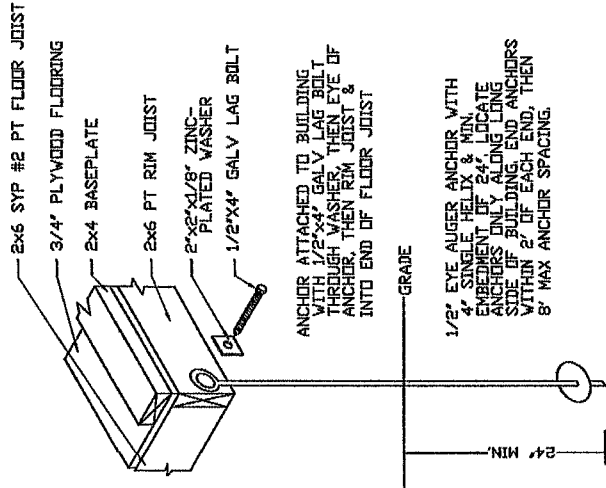

ANCHOR ATTACHMENT DETAIL

SCALE: N.T.S.

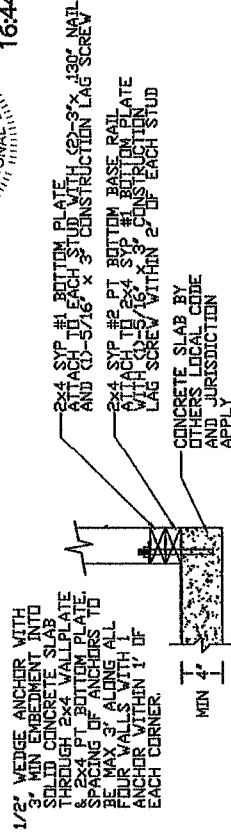

SHED WITHOUT FLOOR
ANCHORED TO CONCRETE
END VIEW

SCALE: N.T.S.


GENERAL NOTES

- BUILDING ANCHORS INTO EARTH SHALL BE MOBILE HOME TYPE 1/2" SINGLE HELIX EYE ANCHORS BY HOME PRIDE OR EQUAL WITH MINIMUM EMBEDMENT OF 24" AND AVERAGE HOLDING POWER OF 4,000#
- BUILDING ANCHORS INTO CONCRETE 1/2" WEDGE ANCHORS WITH MIN 3" EMBEDMENT
- ANCHORING SYSTEM TO GROUND PER LOCAL BUILDING CODE. LOCATE ANCHORS PER SPACING REQUIREMENTS SHOWN WITHIN
- ANCHORING SYSTEM TO CONCRETE SLAB PER LOCAL BUILDING CODE. LOCATE ANCHORS PER SPACING REQUIREMENTS SHOWN WITHIN
- END PAD SPACING IS END OF BUILDING TO CENTER OF END PAD
- PAD SPACING OTHER THAN END PADS IS CENTER TO CENTER
- BASE OF EACH PAD TO BE 8"x16"x4" SOLID CONCRETE. BLOCK CEMENT AND SAND MIXO HOLLOW OR SOLID CONCRETE BLOCKS MAY BE DRY-STACKED ON PADS FOR HIGH SETS UP TO 48" WITHOUT REINFORCING
- ANCHOR SPACING IS BASED ON ASCE 7-22 RISK CATEGORY 1 BUILDING EXPOSURE C 160 M.P.H. (3 SEC GUST) 2023 FLORIDA BUILDING CODE 844 EDITION
- BUILDING IS 8'6" INSIDE WALL HEIGHT
- MAXIMUM INTERIOR SIDEWALL HEIGHT OF BUILDING IS 13'6" INSIDE WALL HEIGHT
- MAXIMUM LENGTH OF FLOOR IS 50' LONG
- PIER SPACING REQUIREMENTS SAME AS AUGER ANCHOR SPACING REQUIREMENTS

Digitally signed
by Kenneth E
Vogan

Date: 2024.03.22

16:44:59 -04'00'

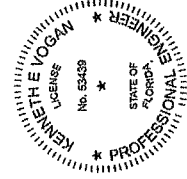

3771 GA HIGHWAY 130 E LYONS, GA 30436 912-526-3266		CONSTRUCTION TYPE UTILITY	ALLOW. # OF FLOORS: 1	WIND VELOCITY: 160
FIRE RATING EXT. WALL: N/A		PLAN NO.: FBC 2023 8th Ed	ALLOW. FLOOR LOAD: 50/125	
APPROVAL DATE: 12/14/2023		Checked: Initials		

Robin Builders, Inc. 3771 GA Highway 130 E Lyons, GA 30436 (912) 526-3266	TIE DOWN EYE ANCHOR SYSTEM	TIE DOWN 12/14/2023 1 of 1 AS NOTED
--	-------------------------------	--

THIS ITEM HAS BEEN ELECTRONICALLY
SIGNED AND SEALED BY KENNETH VOGAN
OF THIS DOCUMENT ARE NOT CONSIDERED
SIGNED AND SEALED AND THE SIGNATURE
MUST BE VERIFIED ON ANY ELECTRONIC COPIES.