


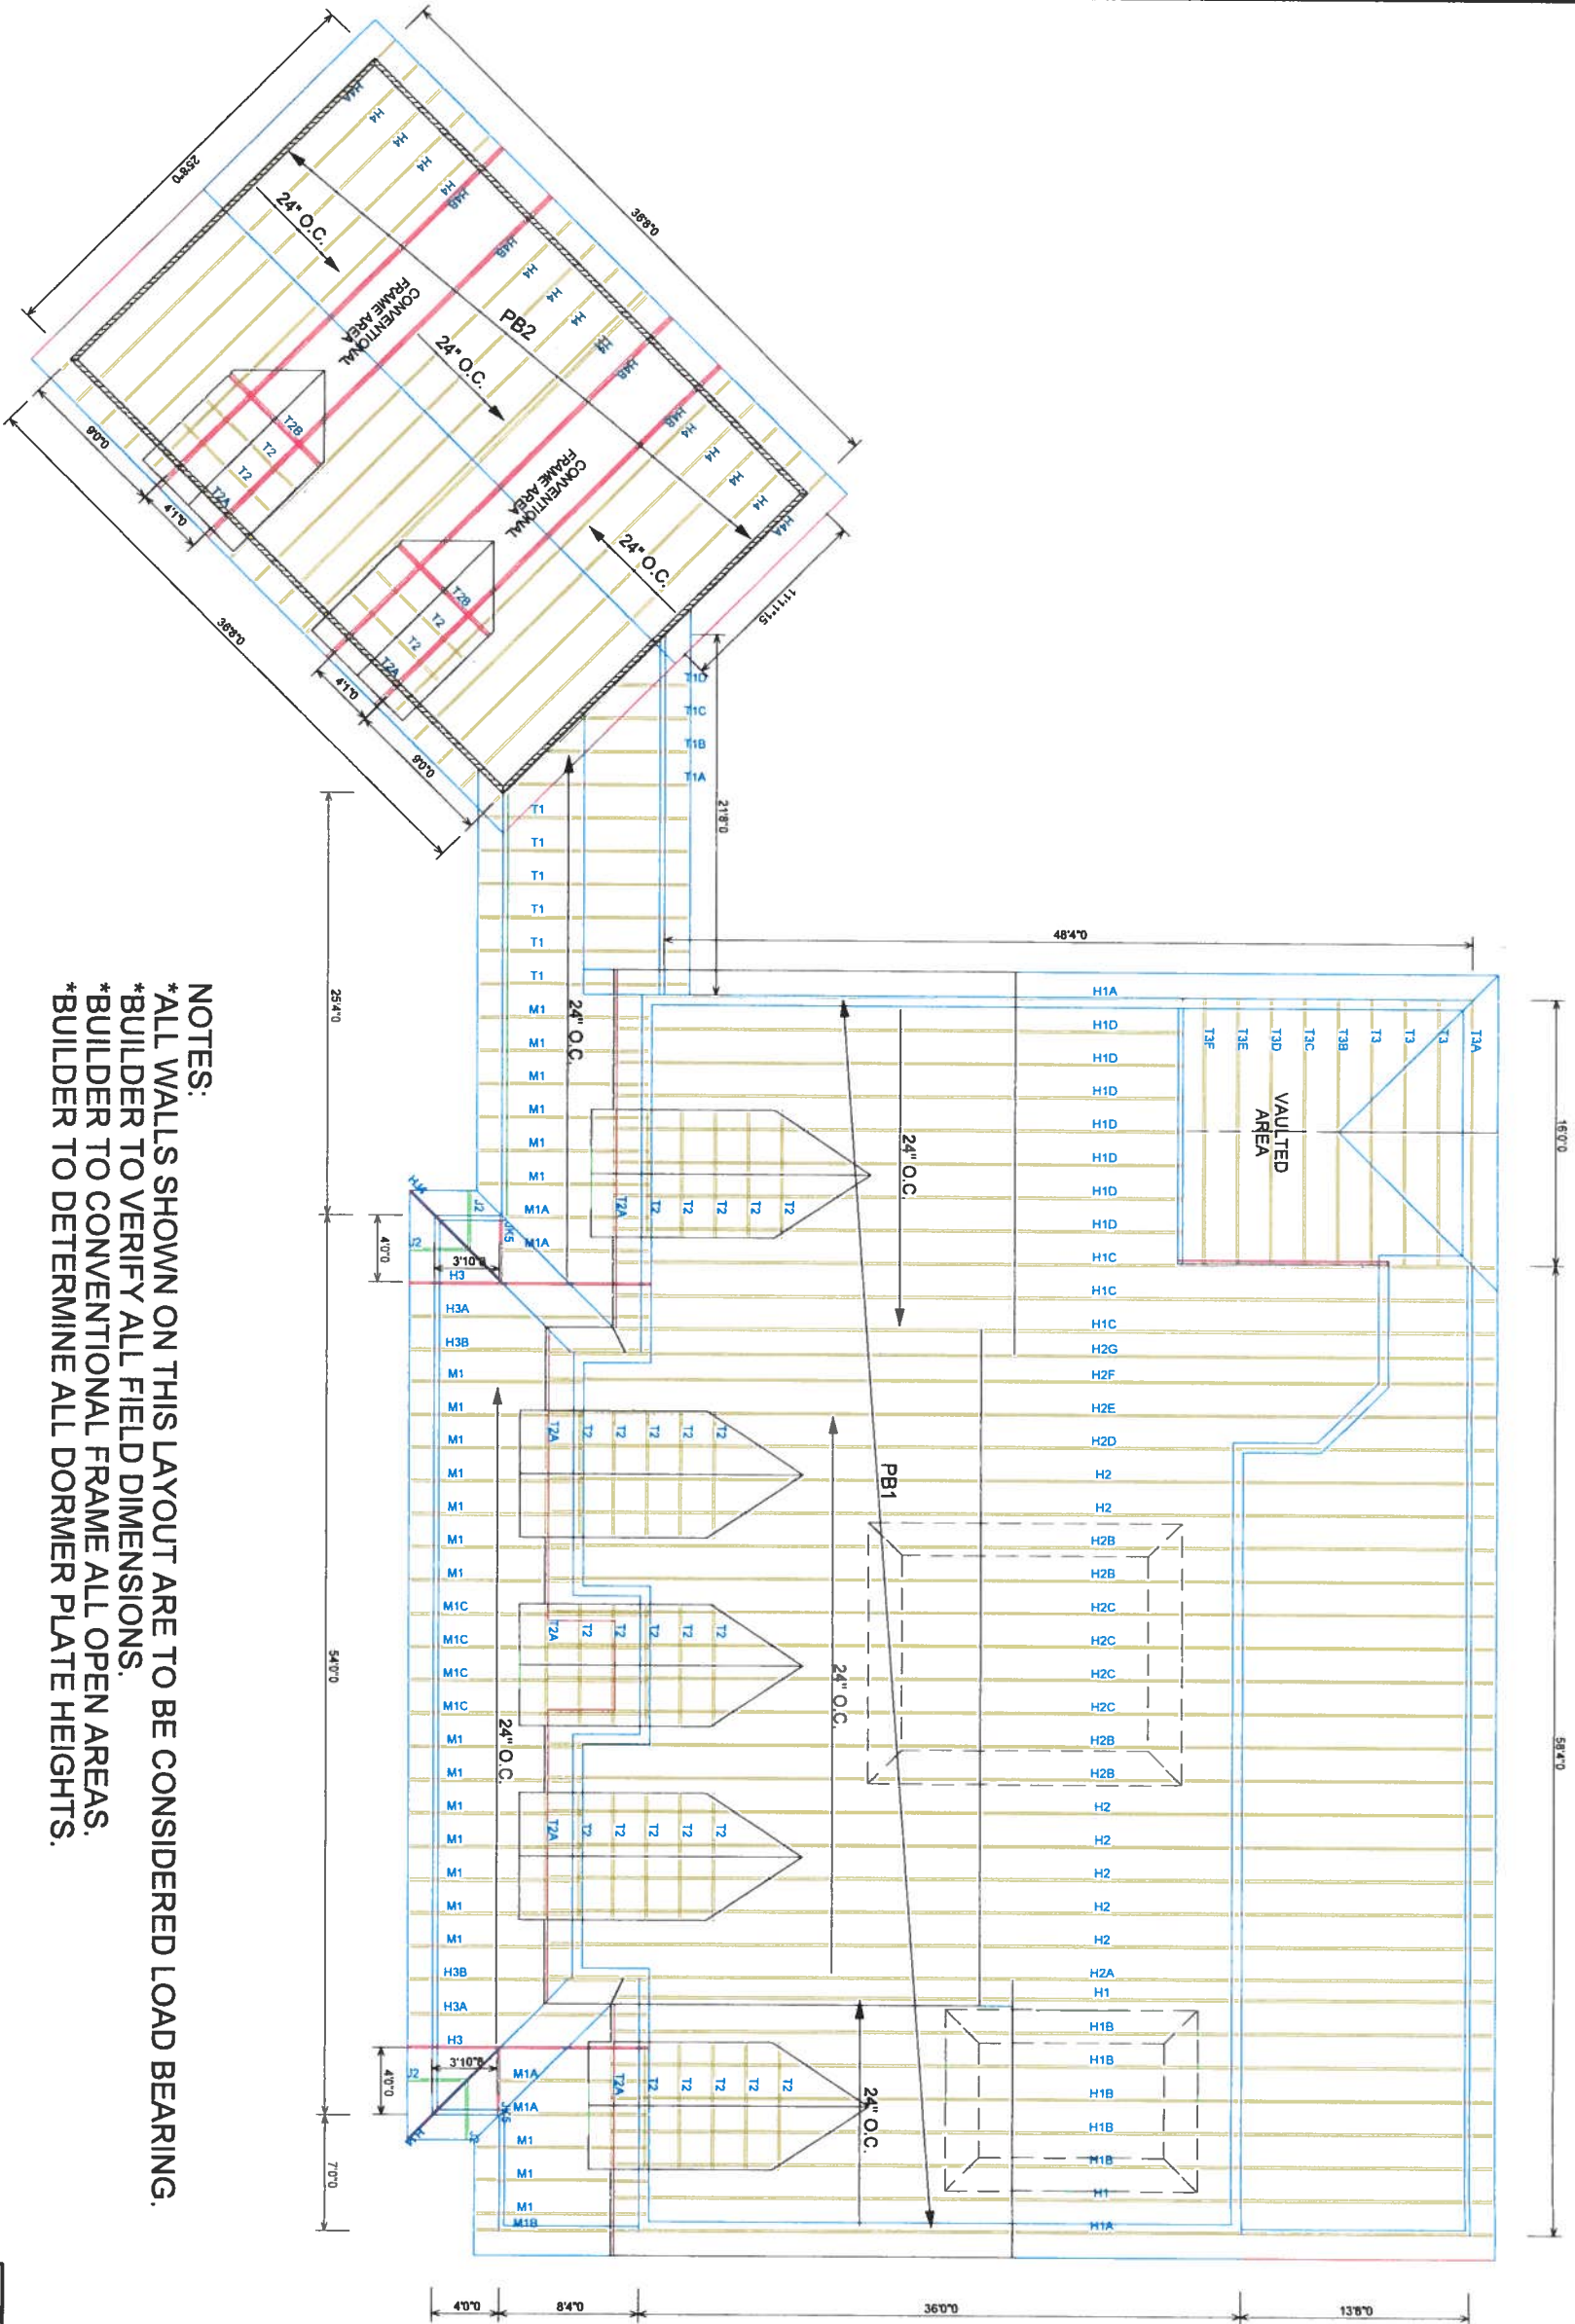

NOTES:
* ALL WALLS SHOWN ON THIS LAYOUT ARE TO BE CONSIDERED LOAD BEARING.
* BUILDER TO VERIFY ALL FIELD DIMENSIONS.
* BUILDER TO CONVENTIONAL FRAME ALL OPEN AREAS.
* BUILDER TO DETERMINE ALL DORMER PLATE HEIGHTS.

SHOP DRAWING APPROVAL	
THIS DRAWING IS THE SOLE SOURCE FOR FABRICATION OF TRUSSES AND JOISTS. ALL PREVIOUS PROVISIONS, OR OTHER TRUSS LAYOUTS, REVISED AND APPROVED BY THIS OFFICE, MUST BE REVIEWED BEFORE ANY TRUSSES ARE FABRICATED. ANY CHANGES TO THIS DRAWING MUST BE APPROVED BY THE ENGINEER OF RECORD. THIS WILL BE NOTED IN EITHER CHANGES TO THIS DRAWING OR IN THE SHOP DRAWING.	
TRUSS LAYOUT CONDITIONS	FIELD BRACING
TRUSS LAYOUT: 24\"/>	FIELD BRACING: The responsibility of the truss manufacturer, truss designer, or plate manufacturer, which may be required in specific applications. Trusses shall be braced and fastened in straight, and plumb position, where no direct top bracing is applied. Trusses must be braced at 1/4\"/>

NOTES:
* ALL WALLS SHOWN ON THIS LAYOUT ARE TO BE CONSIDERED LOAD BEARING.
* BUILDER TO VERIFY ALL FIELD DIMENSIONS.
* BUILDER TO CONVENTIONAL FRAME ALL OPEN AREAS.
* BUILDER TO DETERMINE ALL DORMER PLATE HEIGHTS.

PLATE HEIGHT SCHEDULE	
10' 1-1/8\"/>	9' 1-1/8\"/>

2. ALL DIMENSIONS ARE TO FACE UNLESS NOTED OTHERWISE.

SPARKS CONS.

MODEL / ELEVATIONS / OPTION: FULTON RESIDENCE

ROOF PITCH: 8/12/12	TOTAL LENS: 42#	SPECIES: 24\"/>	DESIGNER: L.PRIETO
CEILING PITCH: 6/12	WIND LOAD: 120 MPH	FLOOR DEPTH: N/A	RETENTION: T.B.D.
DATE: 09/11/07	SCALE: NTS	DATE: 09/11/07	SCALE: NTS

COMPONENTS

2350 West Orange Blossom Trail
Zellwood, FL 32708
PH: (407) 884-0884
FAX: (407) 884-7884

TRUSS LAYOUT







