




Cole Hoerner
Lic#45057
10949 SW 93rd Terrace
Ocala, Fl. 34481
727-294-3241
August 4, 2021

Customer: Willie Holmes
15399 SW Tustenuggee Avenue
Fort White, Fl. 32038

Cole Hoerner

Florida Building Code – Fuel Gas, 7th Edition (2020)

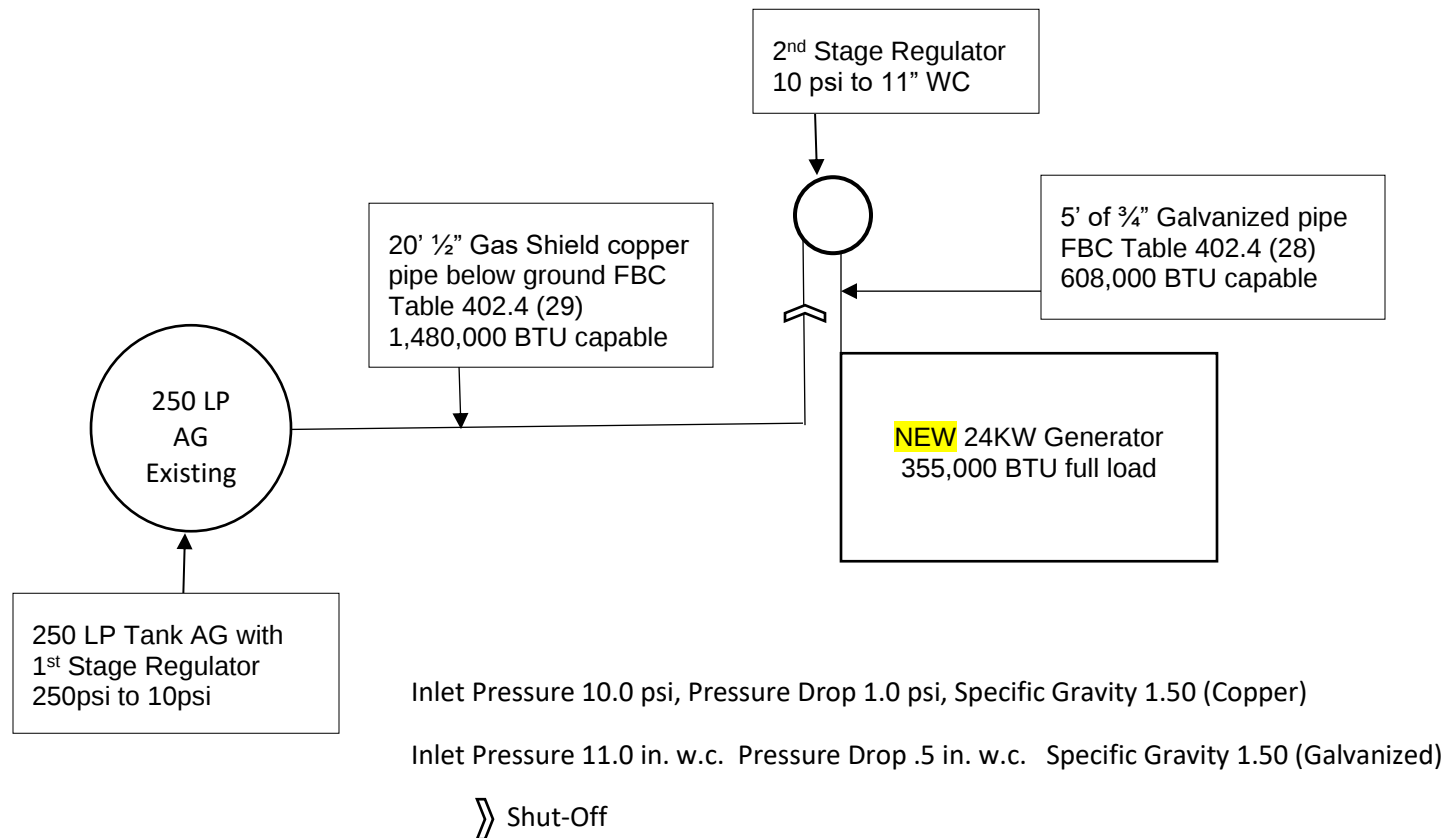



Dale Jarosz EC13009069
10949 SW 93rd Terrace
Ocala, FL, 34481
727-294-3241
August 4, 2021

Customer: Willie Holmes
15399 SW Tustenuggee Avenue
Fort White, FL. 32038

Dale Jarosz

Electrical Line Diagram NEC 2017

