

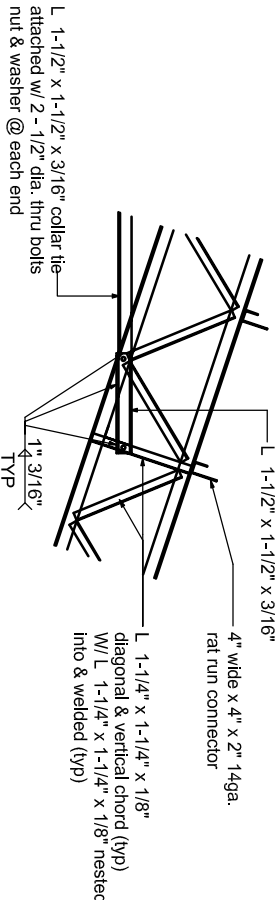


CENTER RIDGE SECTION

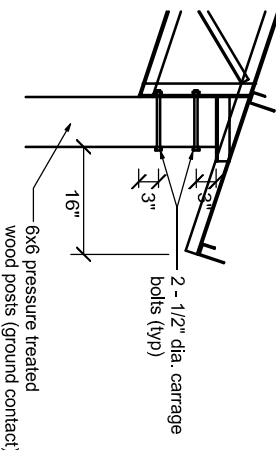


COLLAR TIE SECTION

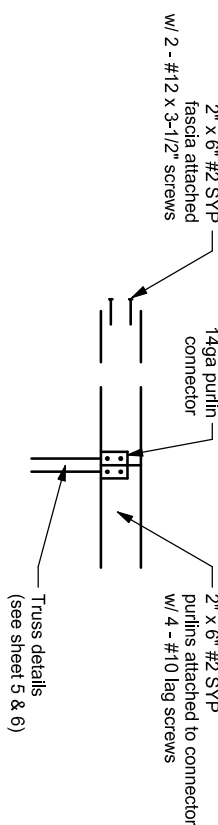

PURLIN CONNECTION SECTION

POST TO TRUSS CONNECTION

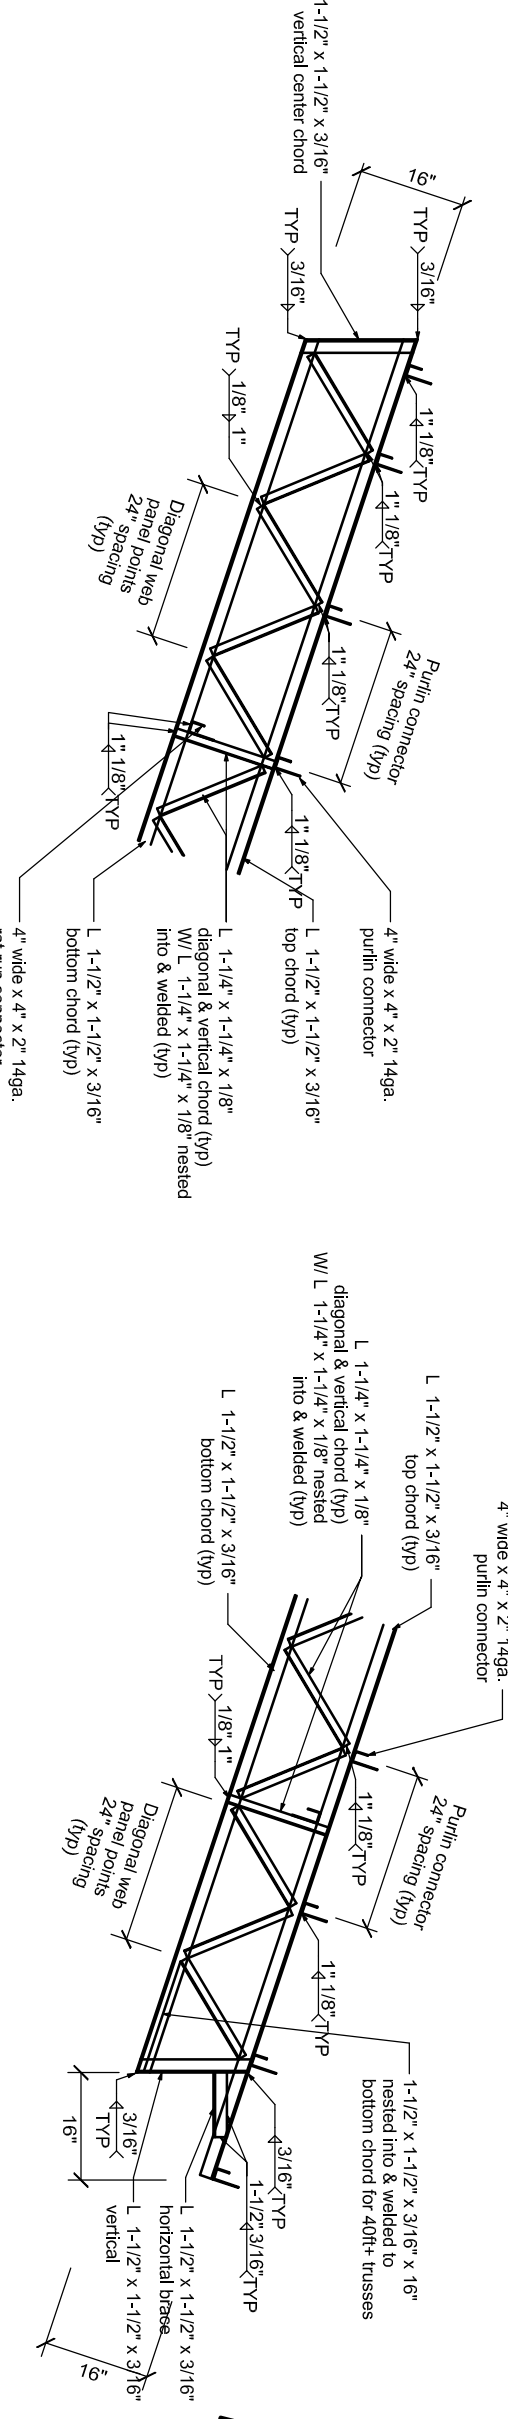

TRUSS CENTER SECTION

TRUSS END SECTION



STEEL TRUSS CROSS SECTION

