


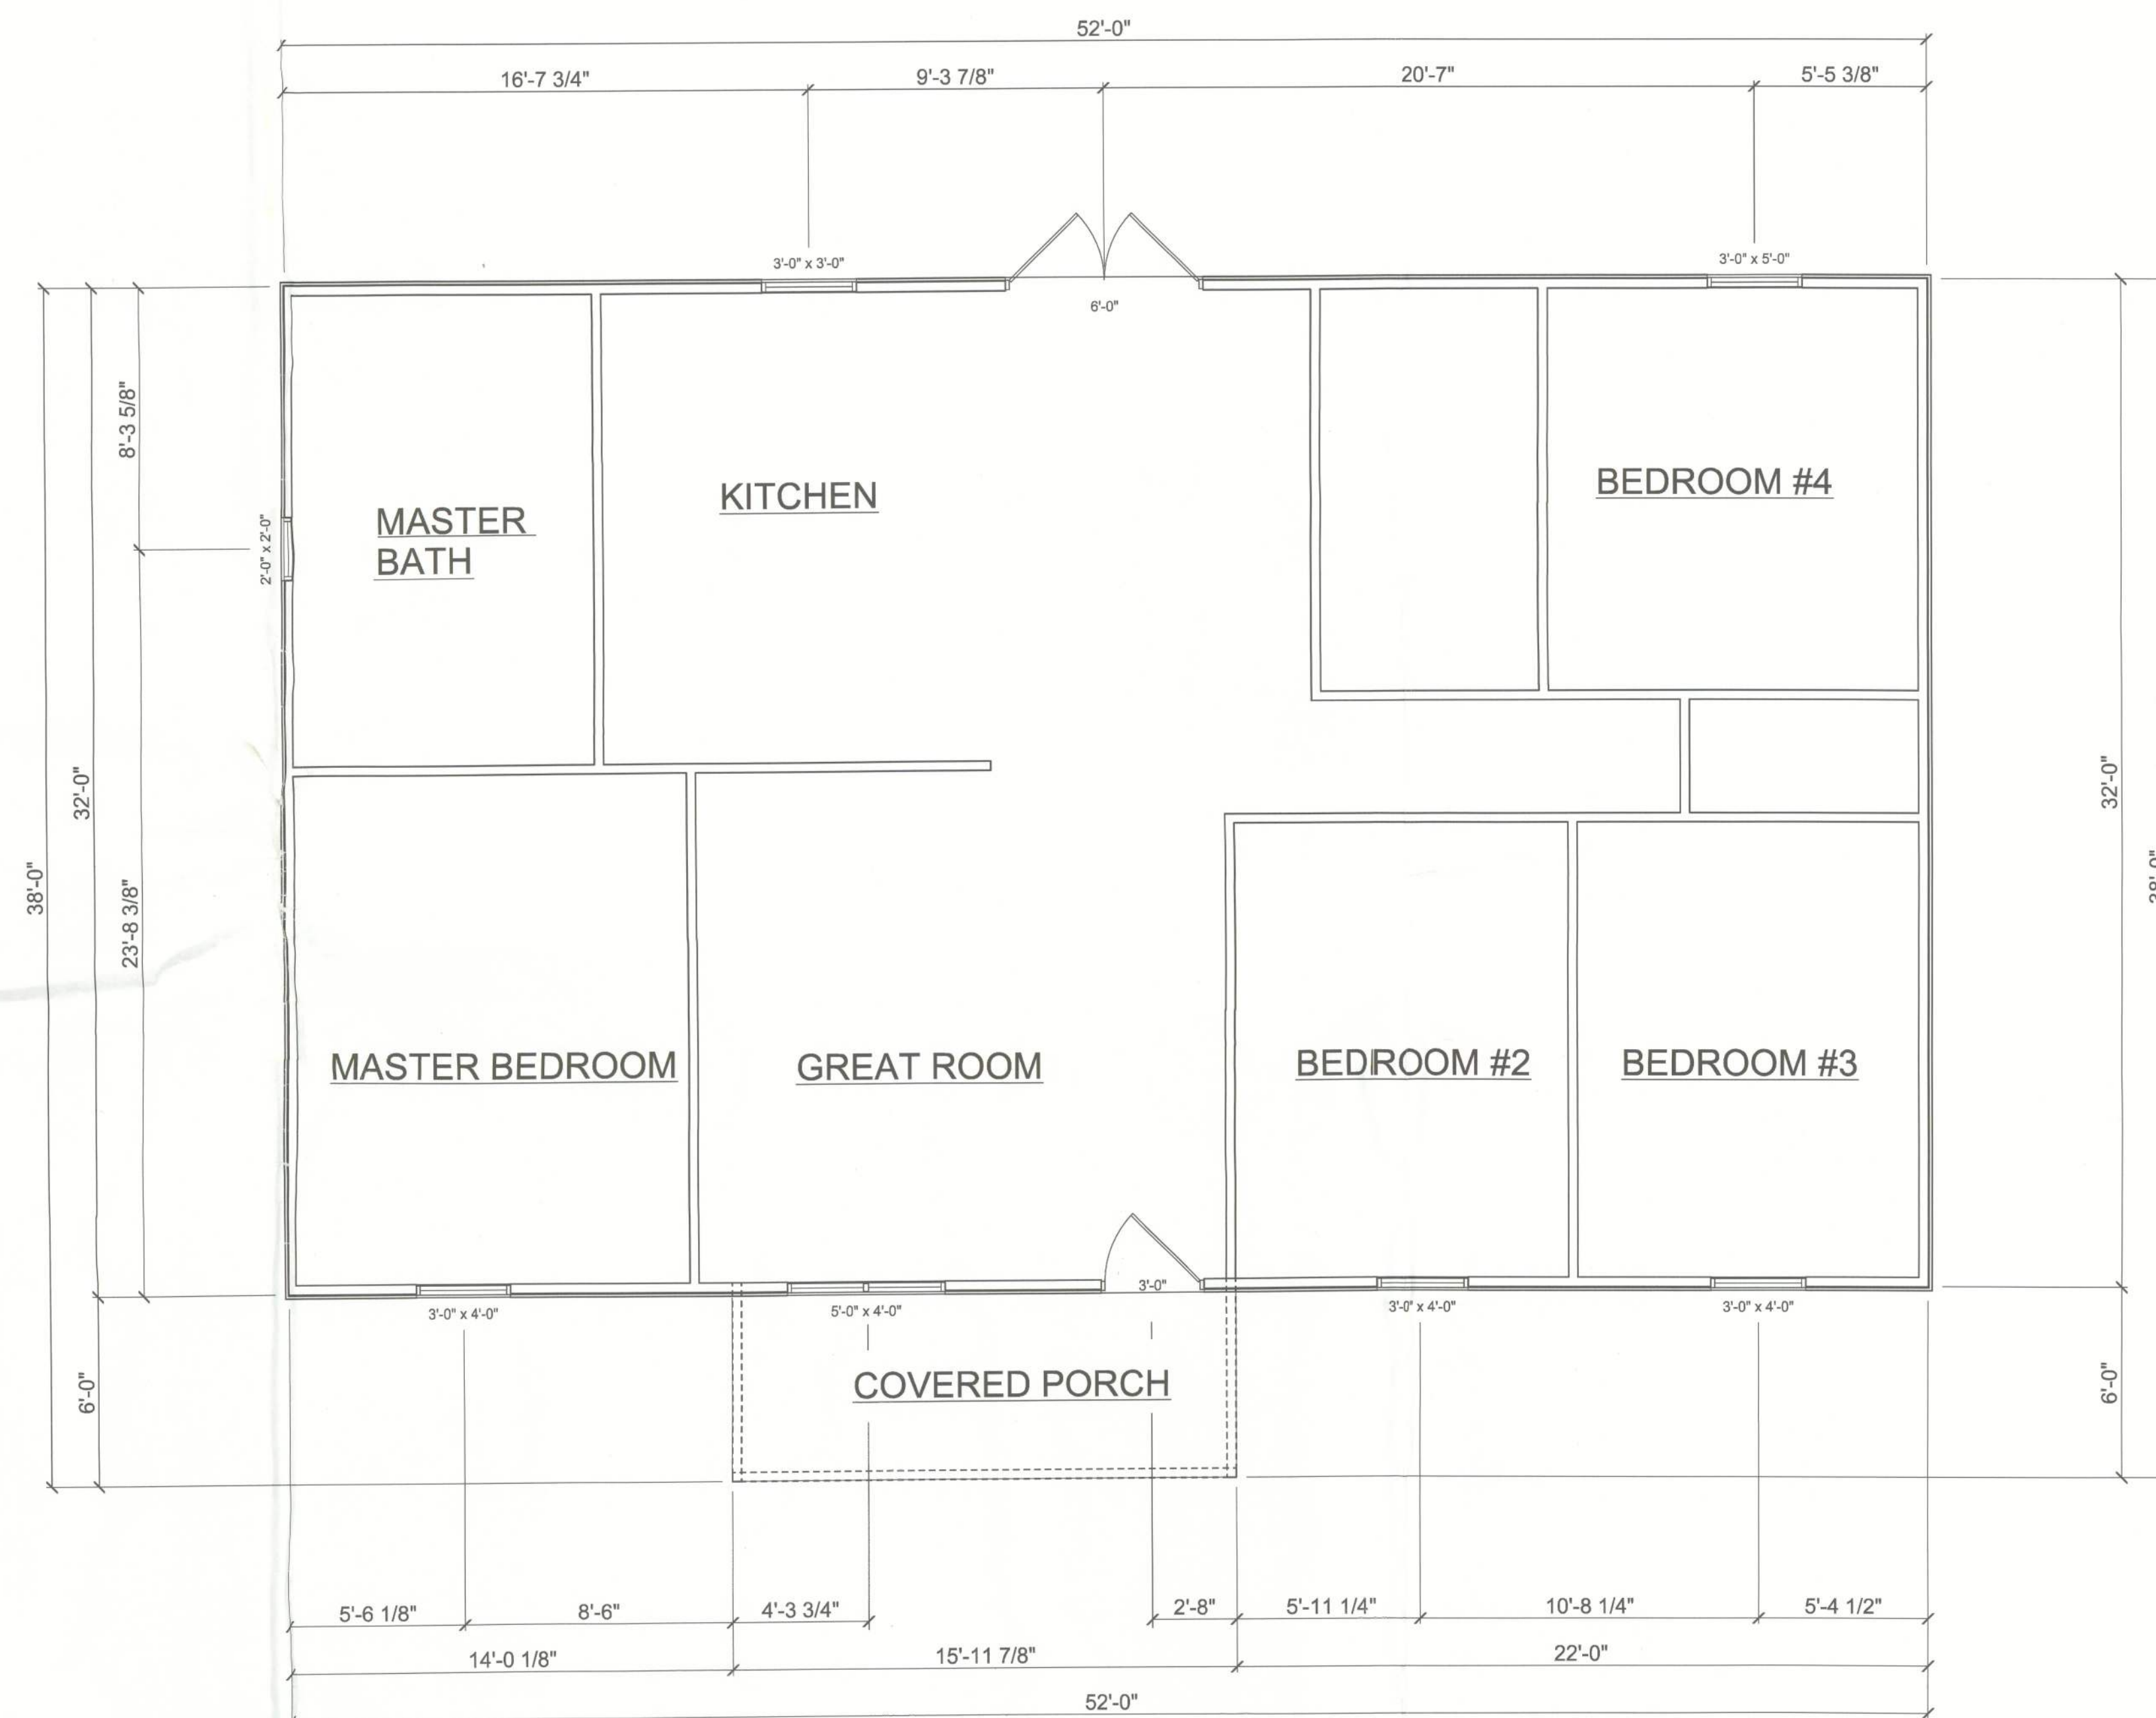

SQUARE FOOTAGE	
LIVING AREA.....	1664 SQ. FT.
COVERED PORCH	96 SQ. FT.
TOTAL	1,760 SQ. FT.

NOTE:

1. THIS RESIDENCE ADDITION SHALL BE CONSTRUCTED IN ACCORD WITH THE REQUIREMENTS OF THE 2007 FBC & THE 2009 AMENDMENTS TO THE 2007 FBC
 2. CONTRACTOR SHALL VERIFY ALL DIMENSIONS & SIZES PRIOR TO BEGINNING CONSTRUCTION. CONTRACTOR SHALL CONTACT ENGINEER IMMEDIATELY IN CASE OF DISCREPANCY TO DETERMINE A RESOLUTION.
 3. SEE (SEPARATE DOCUMENT) WINDLOAD ANALYSIS PACKAGE FOR ALL PROJECT SPECIFICATIONS AND ADDITIONAL DETAILS.
- ALL CEILING SHEETROCK SHALL BE MIN 5/8"

DATE: 11-10-09
MICHAEL E. DRISCOLL P.E.
FL REG # 43922



WILLIAM JOHNSON
CUSTOM DRAFTING
16909 N.E. 21st. STREET
GAINESVILLE, FL. 32609
PH (352) 485-1942 (352) 494-2041

SHEET:

1

OSTEEN ADDITION
479 SEDGEFIELD ROAD
FT WHITE, FL DS09-247

DRISCOLL ENGINEERING, INC.
CONSULTING ENGINEERS
PO BOX 357577
GAINESVILLE, FL. 32606
CA 8690

1482

28471

11-20-09