


**A** DETAIL  
9 (SITE INSTALLED FASTENING UNLESS NOTED OTHERWISE)

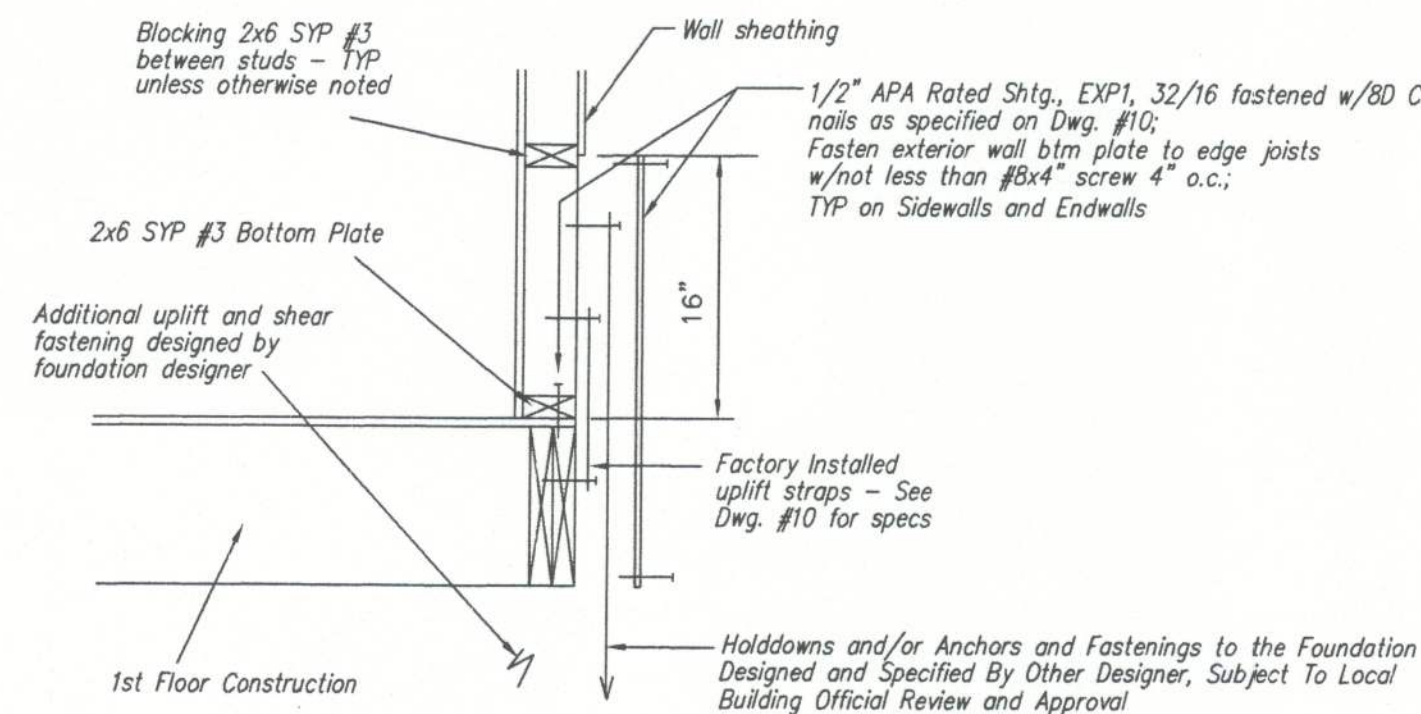


**D** DETAIL  
9 (SITE INSTALLED FASTENING UNLESS NOTED OTHERWISE)


LISTING  
AGENCY APPROVAL

These prints comply with the Florida Manufactured Building Act of 1979 Construction Code and adhere to the following criteria:


Const. Type VB  
Occupancy R3  
Allowable No. of Floors 2  
Wind Velocity 150 (3sec.)  
Fire Rating of Ext. Walls 0  
Plan No. 1R-2198-0012F  
Allow. Floor Load 40/20  
Approval Date 12-7-07  
Manufacturer Townhomes  
Approved for High Velocity Hurricane Zone NO  
HWC  
COA # 1026

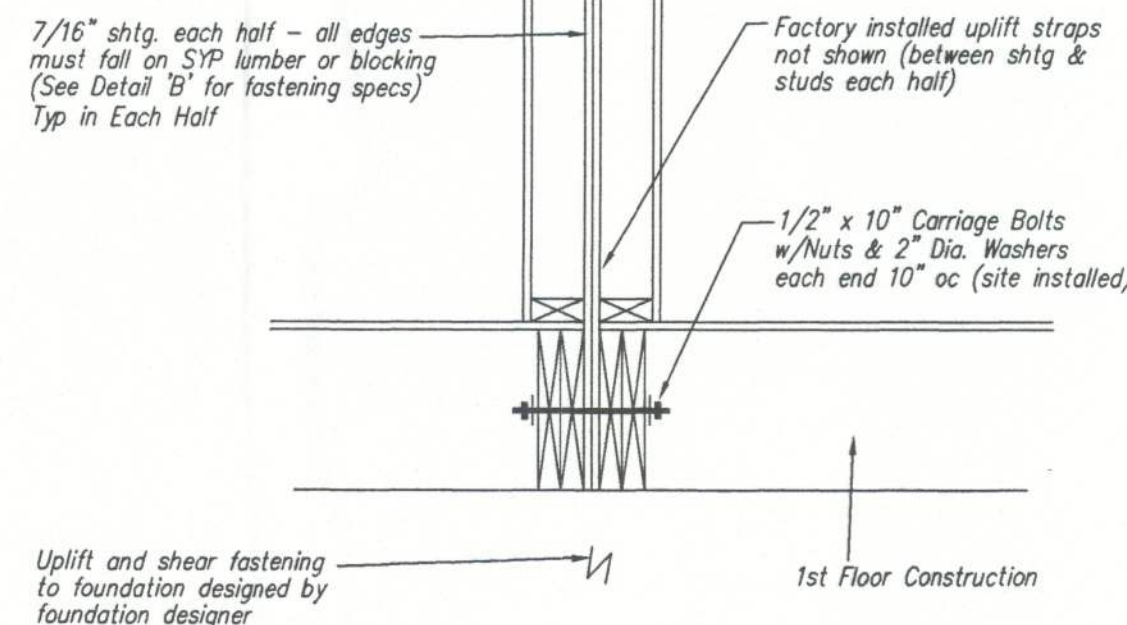

**C** DETAIL  
9 (SITE INSTALLED FASTENING UNLESS NOTED OTHERWISE)

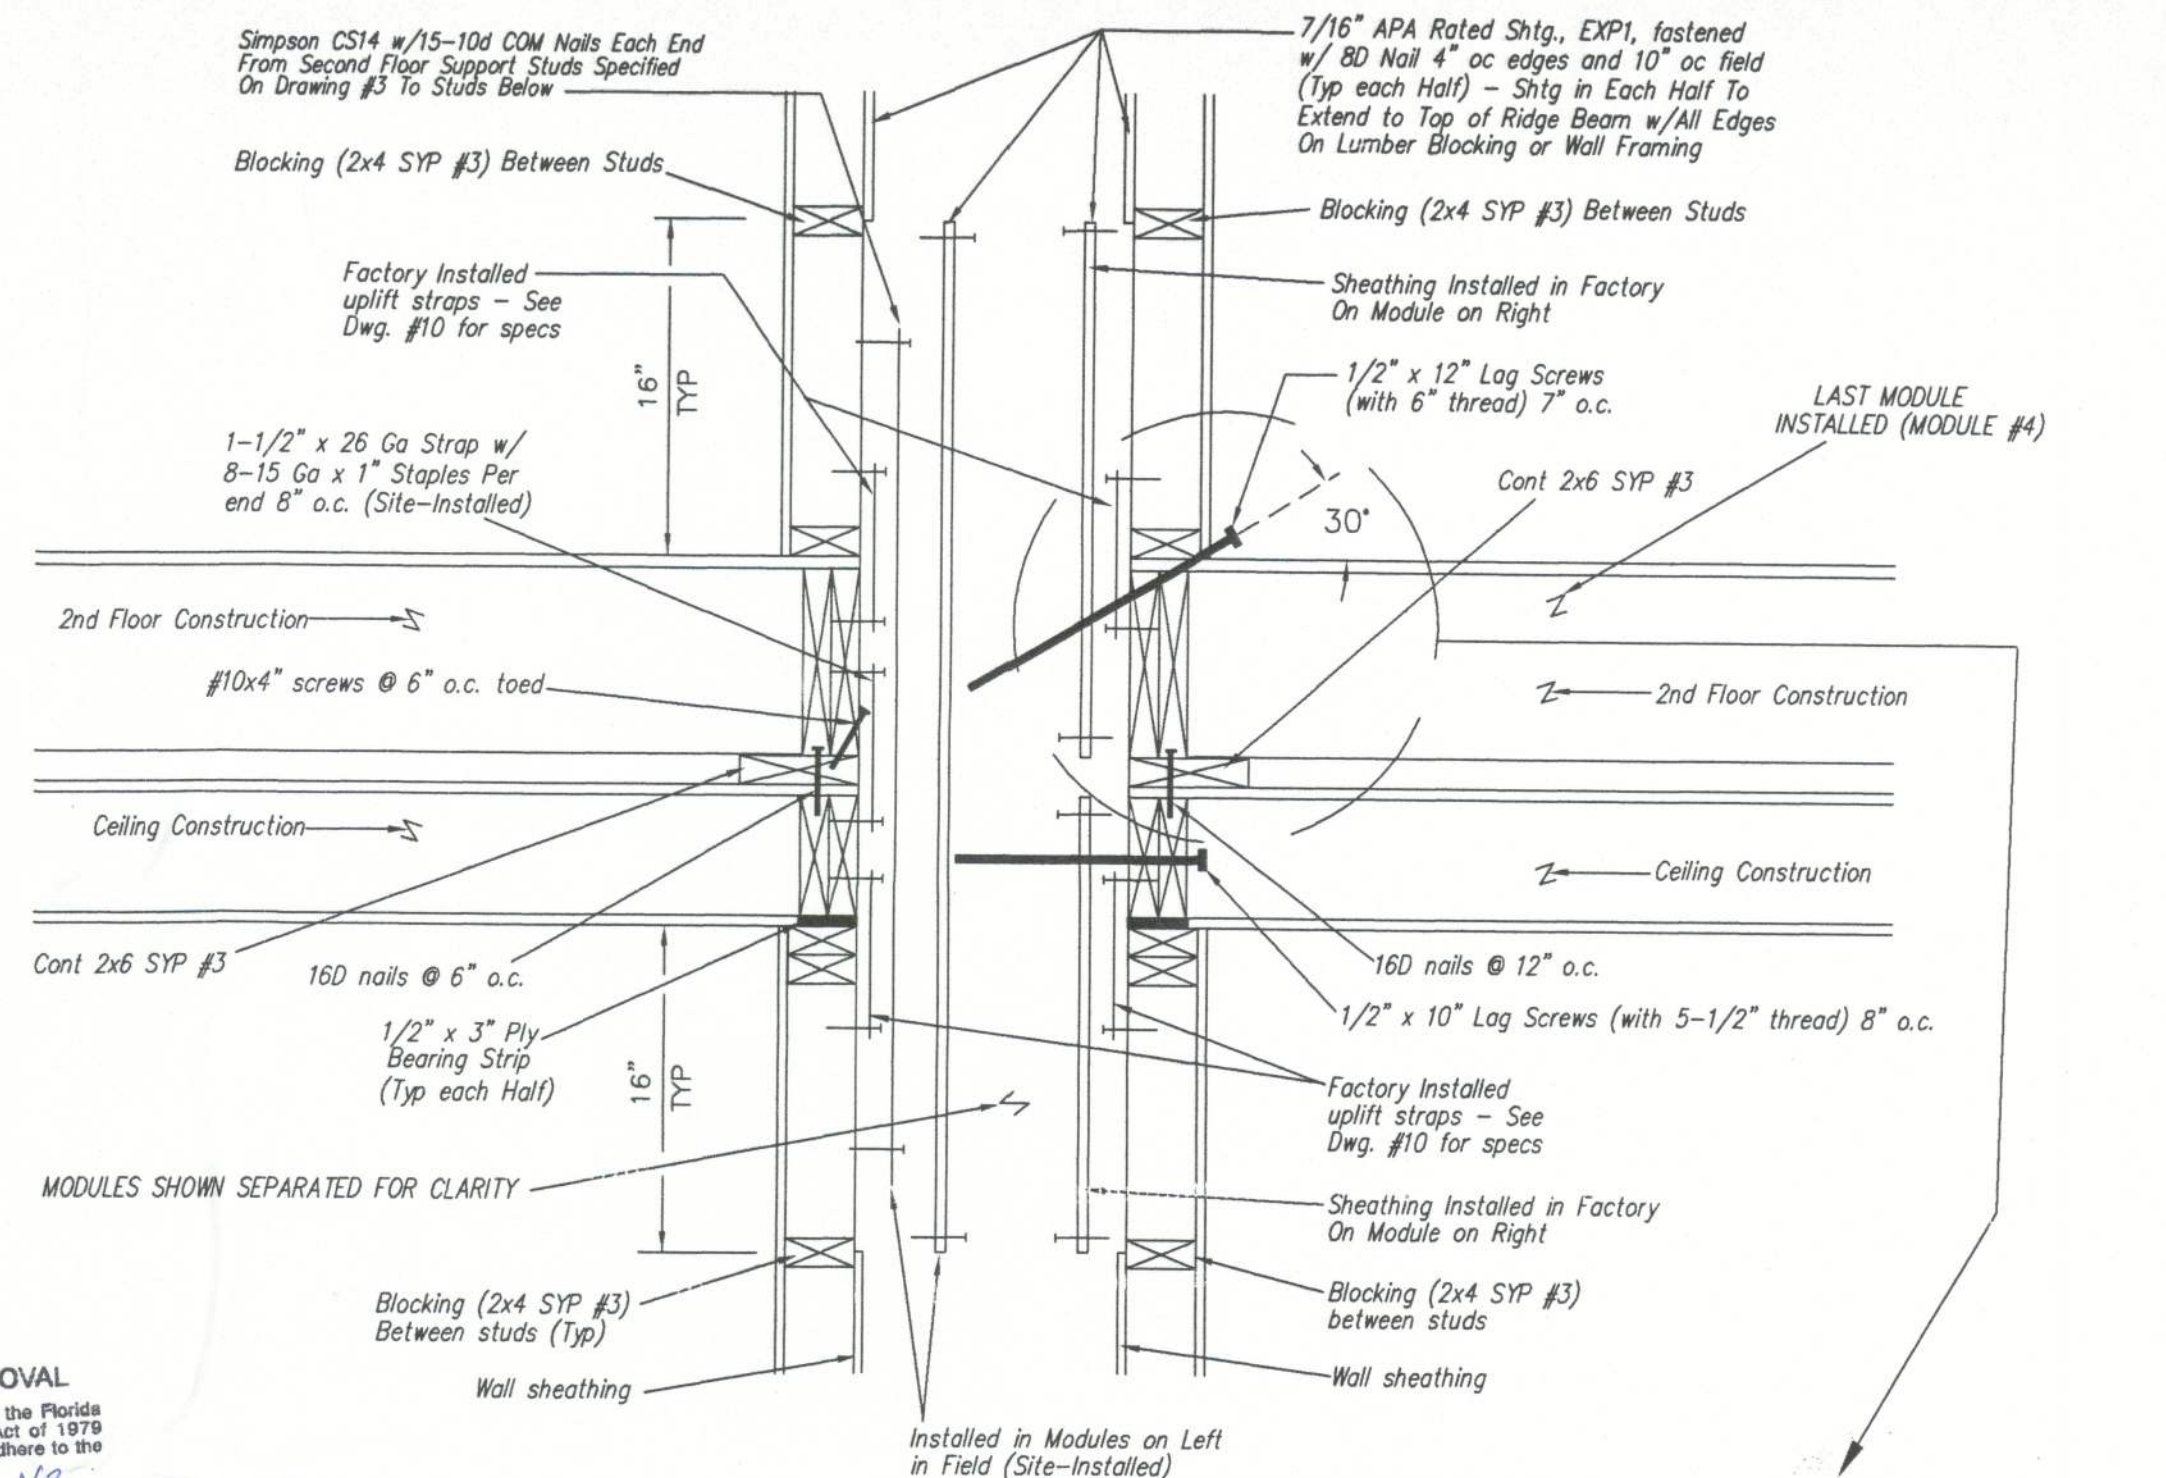

**B** DETAIL  
9 (SITE INSTALLED FASTENING UNLESS NOTED OTHERWISE)

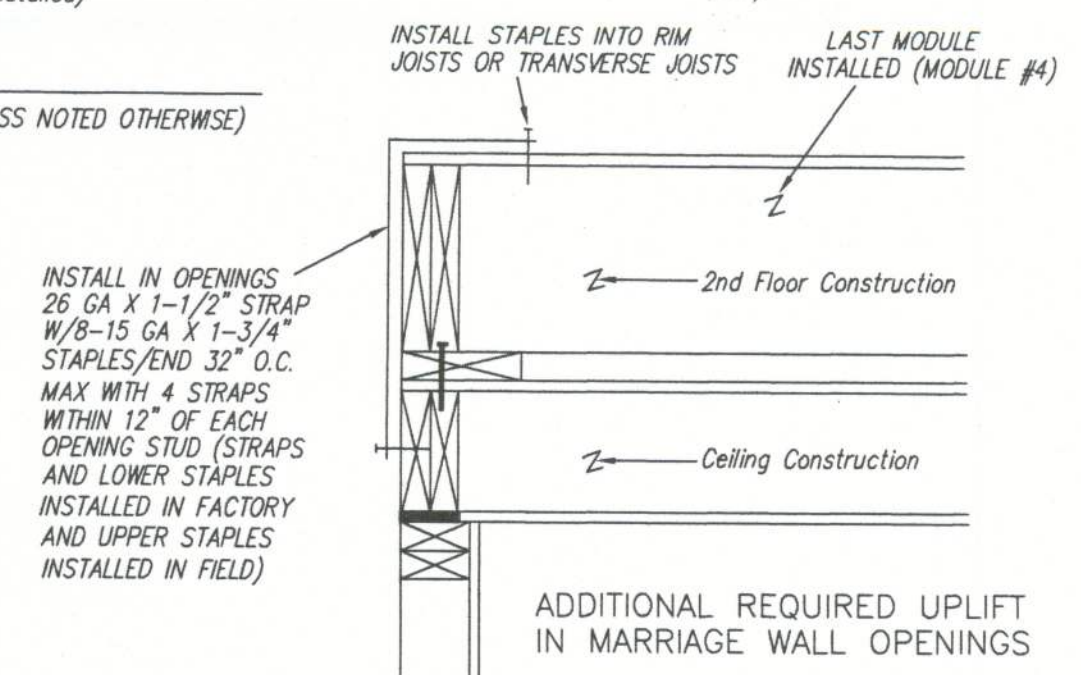

INSTALL IN OPENINGS  
26 GA X 1-1/2" STRAP  
W/ 8-15 GA X 1-3/4" STAPLES/END 32" O.C.  
MAX WITH 4 STRAPS  
WITHIN 12" OF EACH  
OPENING STUD (STRAPS  
AND LOWER STAPLES  
INSTALLED IN FACTORY  
AND UPPER STAPLES  
INSTALLED IN FIELD)

All bolts, nuts & washers to be galvanized (see notes above)  
All nails to be COM nails unless otherwise noted  
All nails & screws to be galvanized or corrosion resistant when building is to be located within one mile of coastline.

<b>TOWN HOMES LLC</b>		
P.O. BOX 1059 LAKE CITY, FLORIDA 32056		
DATE: 11/21/06		
CODES: FBC		
LABELS: FL	REVISIONS:	DRAWN BY: C.A. Leblanc
SCALE: NTS		
MODEL: 2901-1001	PLAN NO. TH-2R	SHEET
DETAILS		
WILLIAM J. KALKER, JR., P.E. CONSULTING ENGINEER P.E. LICENSE #33841	33 ROCKWOOD LANE MONROE, CT 06468 (203) 261-1167	9 OF 12