


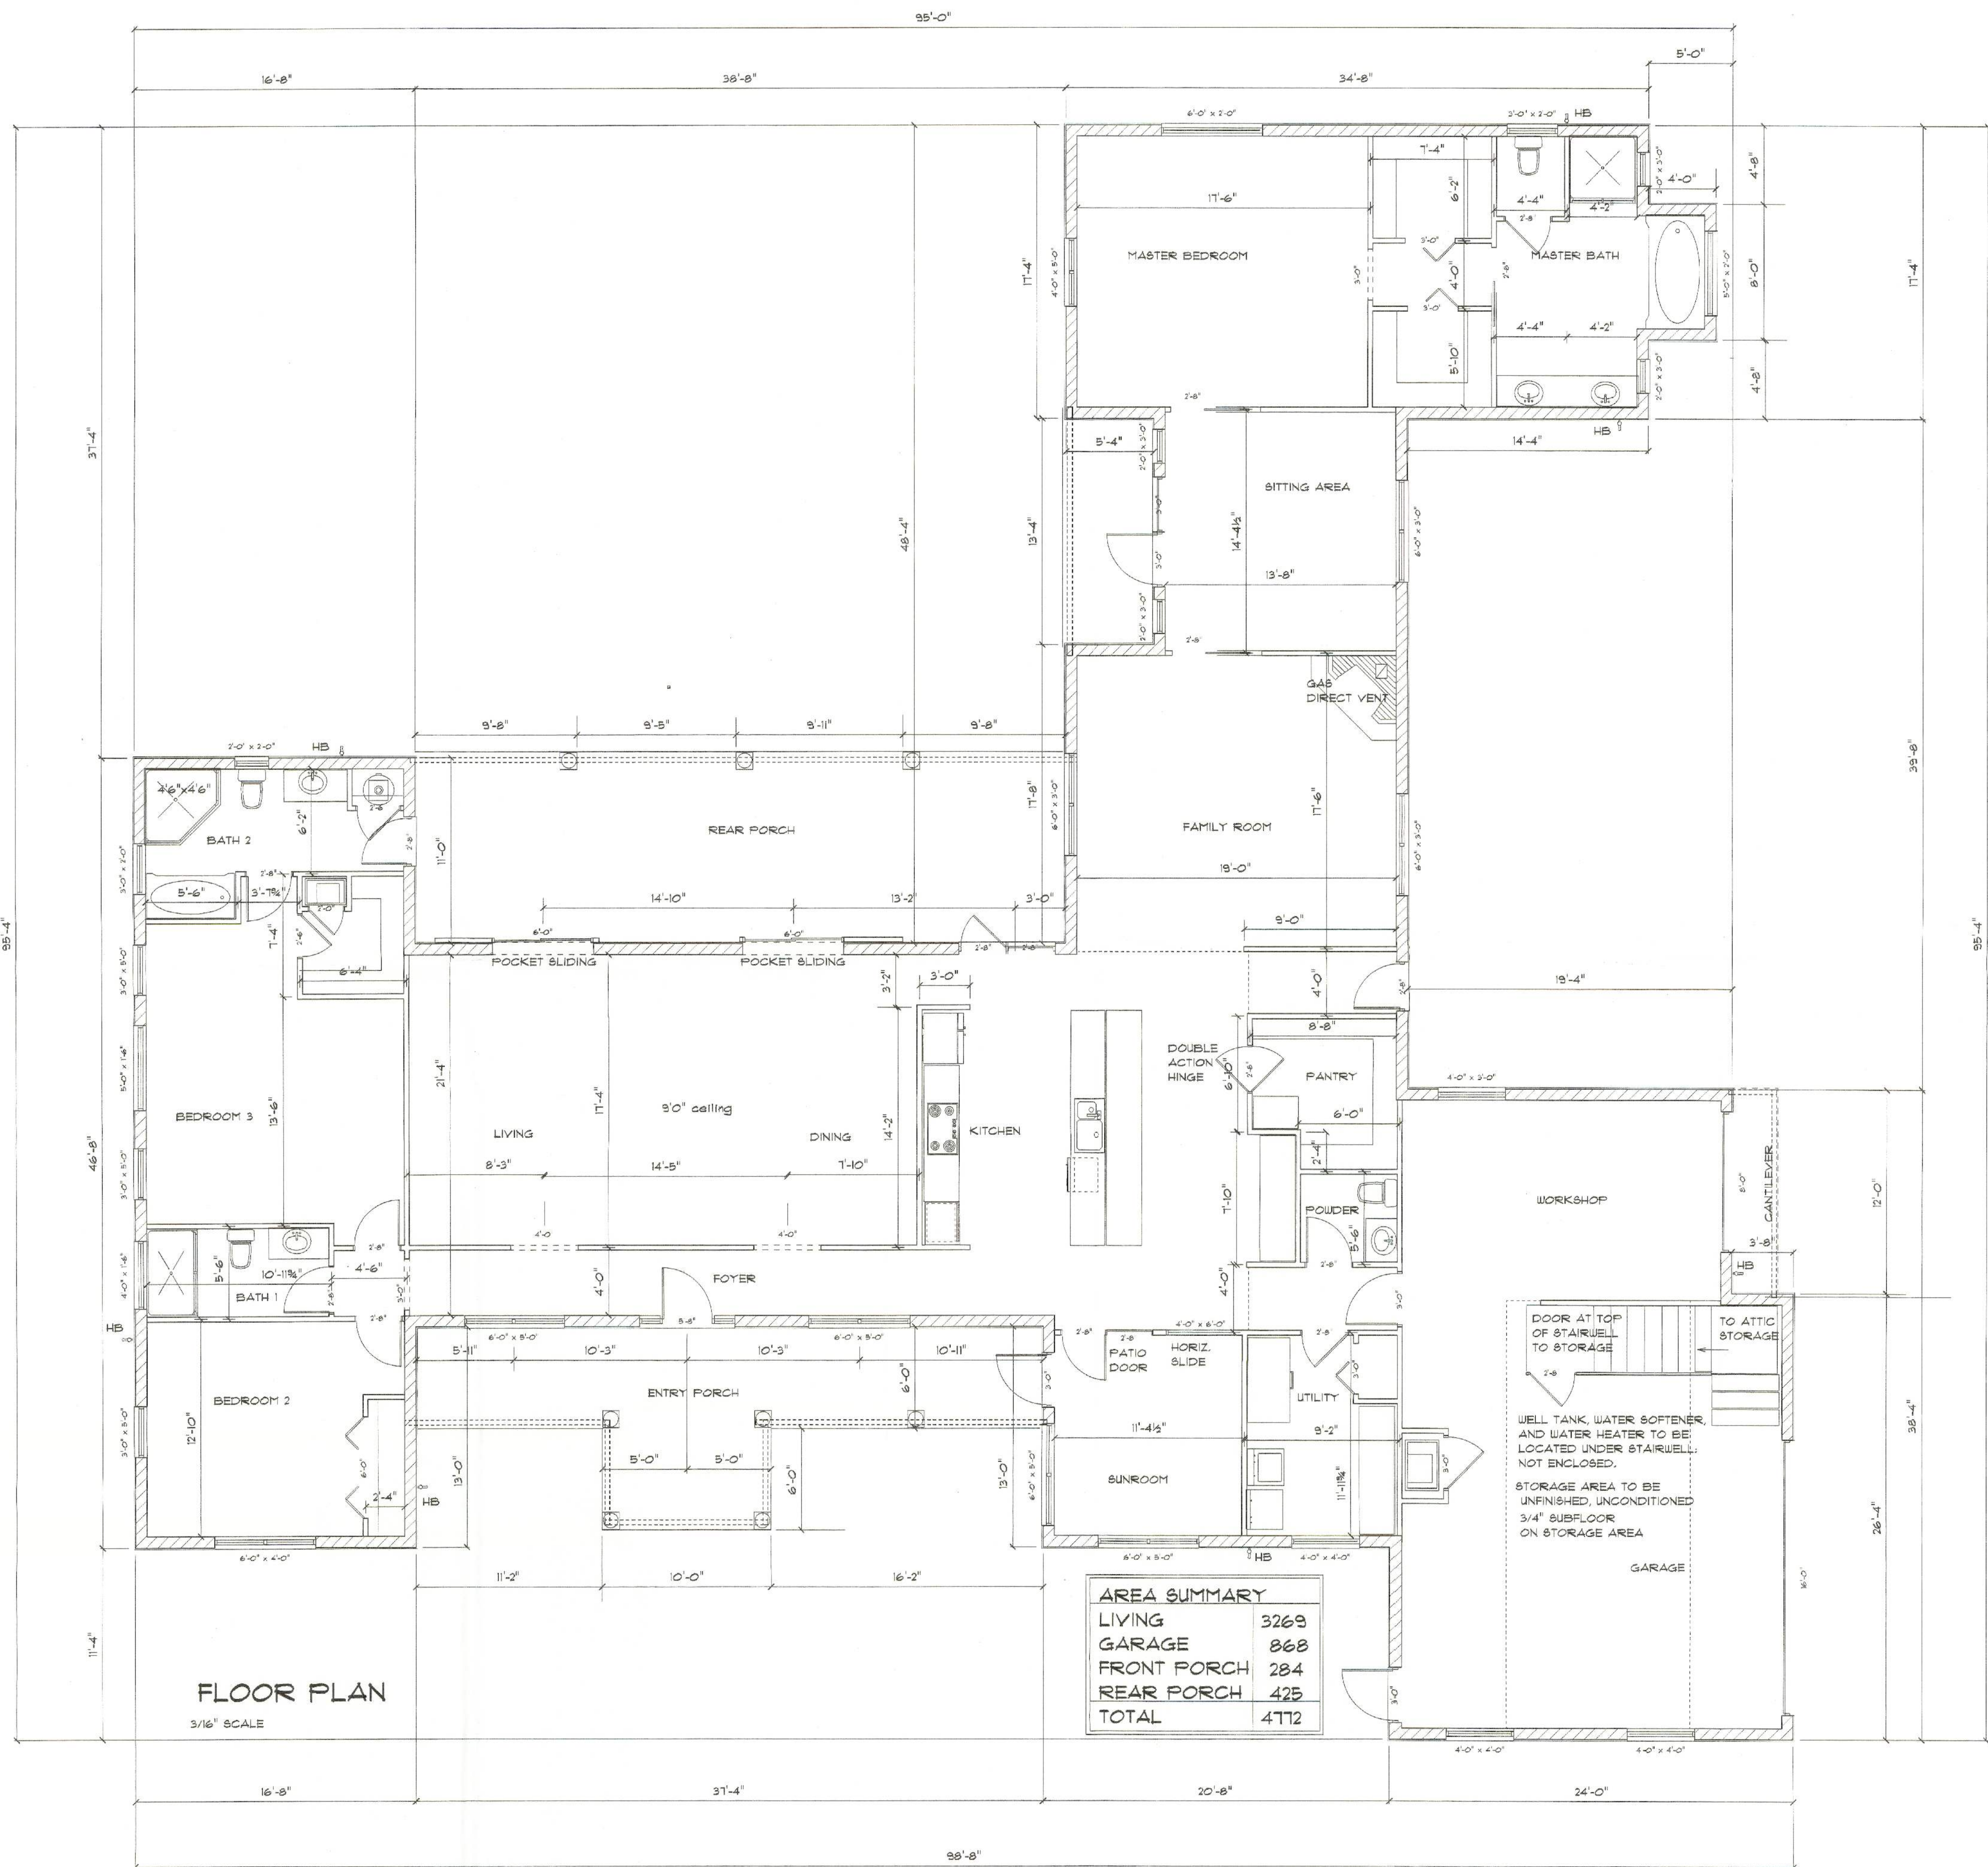

REVISIONS
NOTES
A CUSTOM HOME FOR MR. & MRS. PHIL RICHER MIKE TODD CONSTRUCTION LAKE CITY FLA.
RESIDENTIAL DESIGN MIKE TODD 108 NE COLBURN AVE LAKE CITY FL 336-735-4381
JOB NUMBER
SHEET NUMBER