


7/12 PITCH - 18" OH

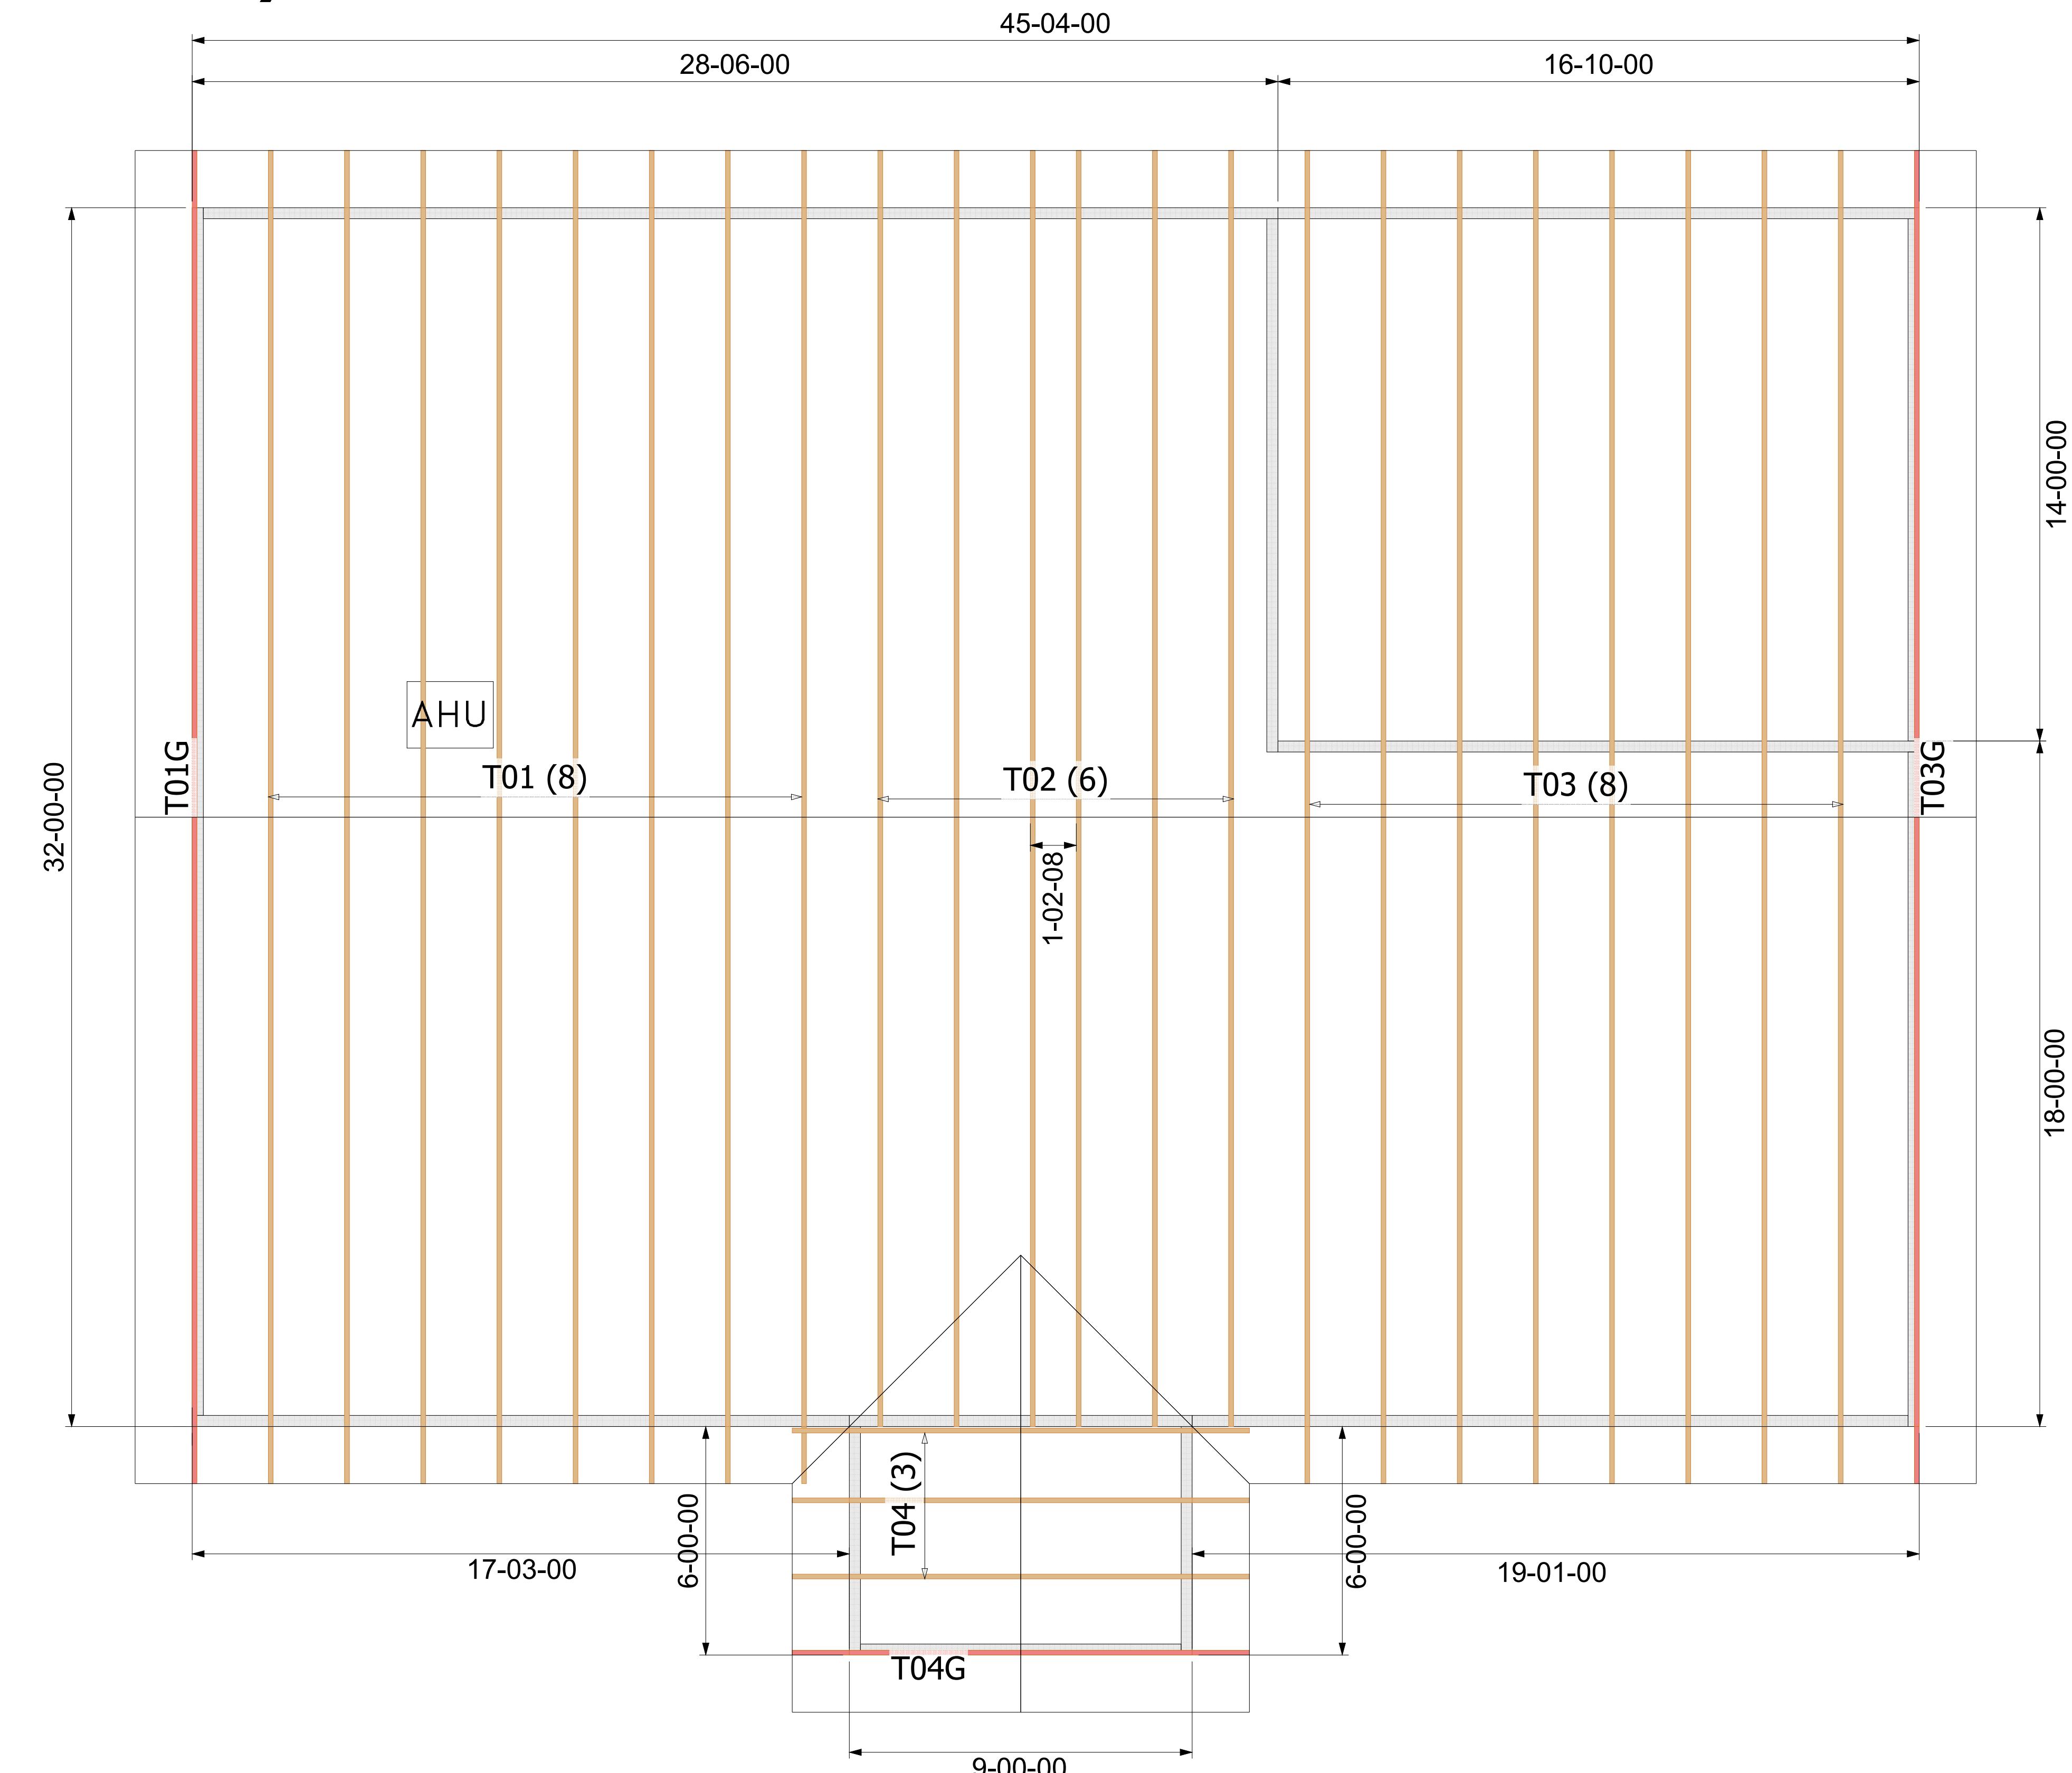

WARNING
Backcharges Will Not Be Accepted
Regardless of Fault Without Prior
Notification By Customer Within 48
Hours And Investigation By
Builders FirstSource.
NO EXCEPTIONS.

IMPORTANT

This Drawing Must Be Approved And
Returned Before Fabrication Will
Begin. For Your Protection Check All
Dimensions And Conditions Prior To
Approval Of Plan.
SIGNATURE BELOW INDICATES ALL
NOTES AND DIMENSIONS HAVE
BEEN ACCEPTED.

By _____ Date _____

FINAL LAYOUT FOR PRODUCTION

Initial: _____ Date: _____
Requested Delivery Date: _____

ROOF LOADING: FLOOR LOADING:
TCLL: 20 TCLL:
TCLD: 10 TCLD:
BCLL: 0 BCLL:
BCDL: 10 BCDL:
DURATION: 1.25 DURATION: 1.00
5 PSF TCLL + 5 PSF BCLL USED TO RESIST UPLIFT

ENCLOSED
EXPOSED CATEGORY B
OCCUPANCY CATEGORY II
WIND LOAD: 130 MPH
WIND IMPORTANCE FACTOR: 1.00

ROOF PITCH: 7/12
CEILING PITCH: FLAT
TOP CHORD SIZE: 2 X 4
BOTTOM CHORD SIZE: 2 X 4
OVERHANG LENGTH: 18"
END CUT: PLUMB
CANTILEVER: N/A
TRUSS SPACING: 24"
BUILDING CODE: FBC 2023

BEARING HEIGHT SCHEDULE

17-03-00	6-00-00	6-00-00	19-01-00	9-00-00
----------	---------	---------	----------	---------

BUILDER:
RJH Construction
MODEL: CUSTOM
ELEV: GABLE
ADDRESS: 266 SW CHALLENGER LANE
LOT / BLOCK: N/A
SUBDIVISION: BIXLER RES.
CITY: Lake City
DRAWN BY: Holloway, Kim
JOB #: 4859605
DATE: 9/16/2025 SCALE: N.T.S.

REVISIONS:

