



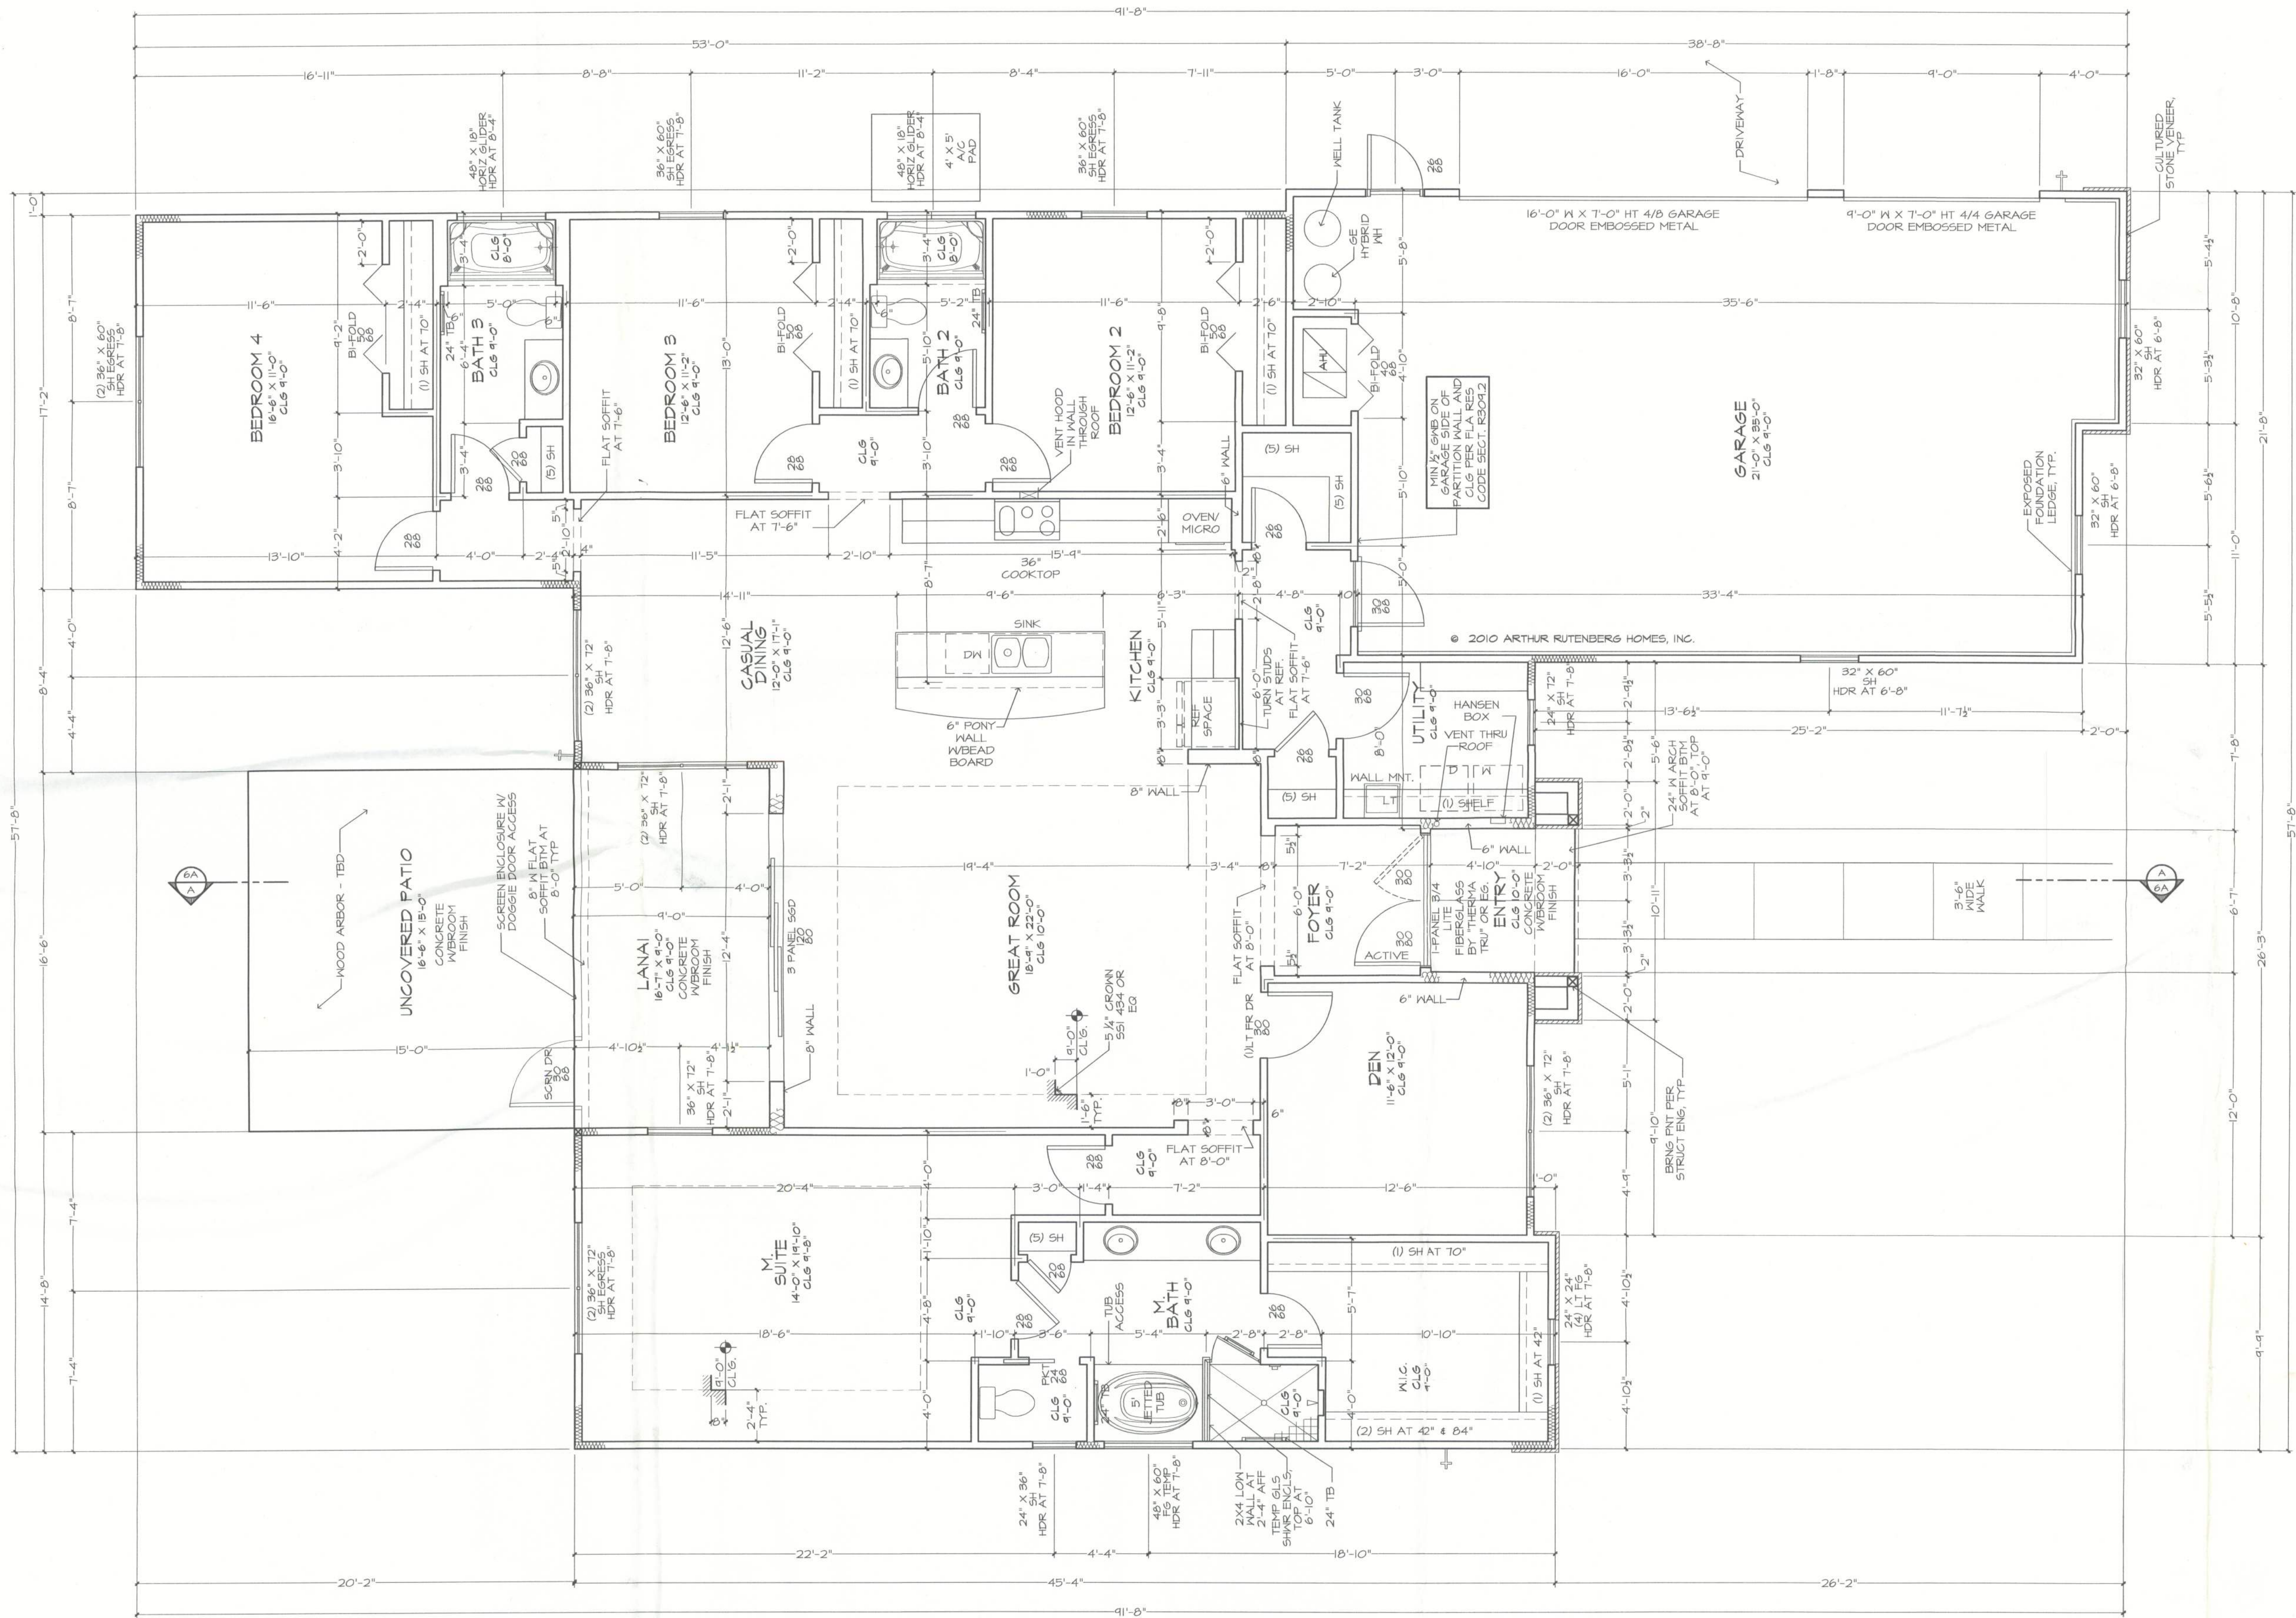

SQUARE FOOTAGES	
AREA	SQ. FT.
ENTRY	53 SF
GARAGE	714 SF
LANAI	149 SF
LIVING	2442 SF
TOTAL	3467 SF

MISC. NOT UNDER ROOF	
AREA	SQ. FT.
UNCOVERED PATIO	246 SF
TOTAL	246 SF

- GENERAL NOTES:**
- ALL WDWS TO HAVE FLUSH SILLS. PITCH TOP OF SILL FIN AWAY FROM WDW FRAME.
 - VERIFY ALL WDW & DR ROUGH OPNGS W/ MFR SPECS. SEE PLAN FOR WDW HDR HTS.
 - VERIFY DEPTH AND WIDTH OF SLAB RECESS AT ALL DOORS TO ACCOMMODATE PROPER ALIGNMENT WITH THRESHOLDS AND DOOR TRACKS WITH MFR REQUIREMENTS IN RELATION TO FINISH FLOOR MATERIALS.
 - REG CLG SURFACES, BOTH HORIZONTAL AND VERTICAL, SHALL HAVE SMOOTH FIN.
 - PROVIDE SOLID FILLED CONC. BLOCK AT ALL SHOWER SEATS.
 - SEE SHEET 6 FOR SPECIFIC ELEV DETAILS.
 - SEE SHEET 10 FOR OPTIONAL OUTDOOR LIVING PACKAGE & DETAILS.

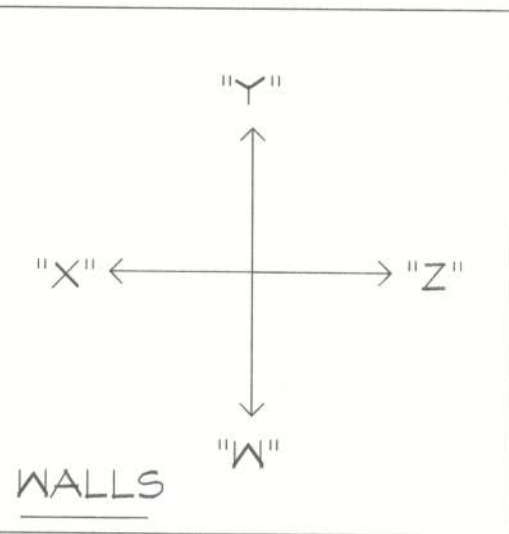

THE JASMINE 136F - GARRISON RESIDENCE

BUILDER: BRYAN ZECHER HOMES, INC.

LAKE CITY, FLORIDA

AN INDEPENDENTLY OWNED AND OPERATED FRANCHISE

FLOOR PLAN

PLAN 136F-2F-01B

1/4" = 1'-0"

5

Arthur Rutenberg Homes

© 2010 ARTHUR RUTENBERG HOMES, INC.

ALL RIGHTS RESERVED

03/14/10 G-11 - PE

05/04/12 ELEC - TA