

ABBREVIATIONS

IP - IRON PIPE

REB. – REBAR ST. – STREET

PG - PAGE(S)

(R) - RECORD O/S - OFFSET

(P) - PLAT (D) - DEED (C) - CALCULATED

R - RADIUS R/W - RIGHT-OF-WAY

EP - EDGE OF PAVEMENT EG - EDGE OF GRADE C&G - CURB AND GUTTER

ST. MH - STORM MANHOLE

B.M. - BENCHMARK


€ - CENTERLINE

CONC. - CONCRETE

AVE.— AVENUE
NO ID — NO IDENTIFICATION
FD. — FOUND

(FM) - FIELD MEASURED

CM — CONCRETE MONUMENT ± — MORE OR LESS ORB — OFFICIAL RECORDS BOOK

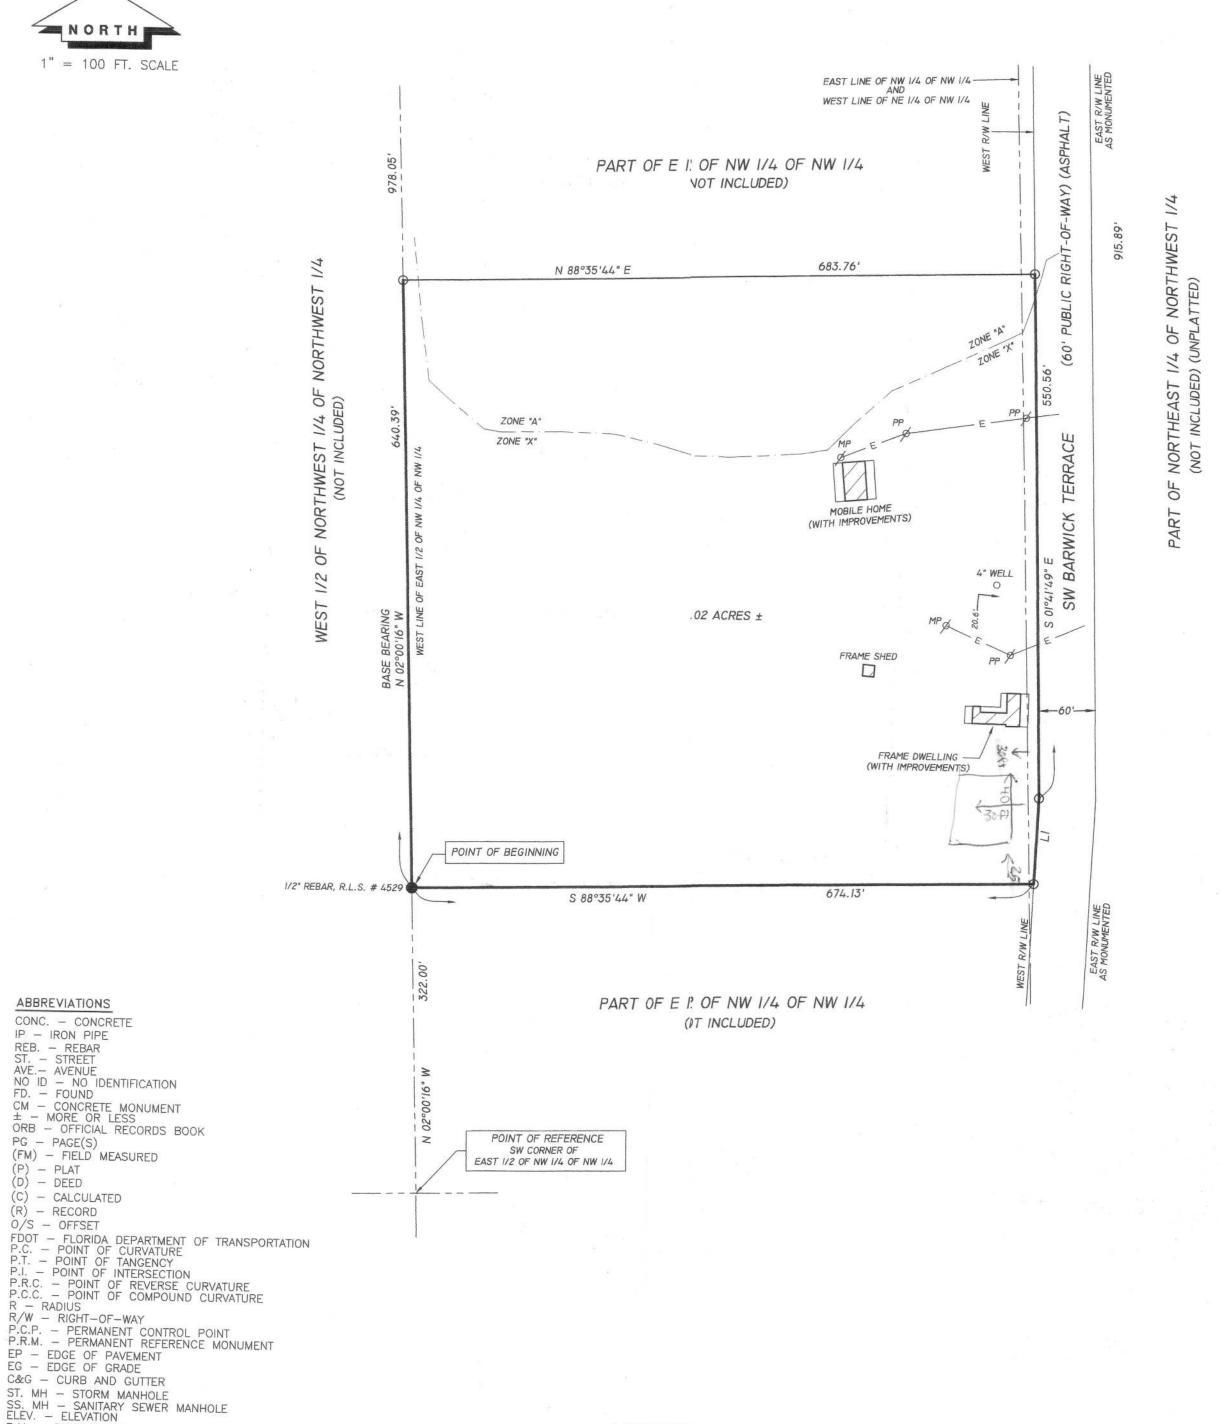

LINE TABLE

FLOOD ZONE INFORMATION

THE PROPERTY AS SURVEYED FALLS WITHIN ZONES "A" AND "X" PER THE FLOOD INSURANCE RATE MAP OF THE RATE MAP OF THE FEDERAL EMERGENCY MANAGEMENT AGENCY PANEL NO. 120070 0290D.

BOUNDARY SURVEY OF

PART OF THE EAST 1/2 OF THE NORTHWEST 1/4 OF THE NORTHWEST 1/4 AND PART OF THE NOFORTHEAST 1/4 OF THE NORTHWEST 1/4 OF SECTION 8, ALL BEING IN TOWNSHIP 4 AS FOLLY OWNS, FOR POINT OF REFERENCE COMMENCE AT THE SOUTHWEST CORNER OF SAID AS FOLLLLOWS: FOR POINT OF REFERENCE COMMENCE AT THE SOUTHWEST CORNER OF SAID EAST 1/1/2 OF THE NORTHWEST 1/4 OF THE NORTHWEST 1/4 OF SAID SECTION 8, THENCE RUN NOFORTH 02'00'16" WEST ALONG THE WEST LINE OF SAID EAST 1/2 OF THE NORTHWEST 1/4 OF F THE NORTHWEST 1/4, A DISTANCE OF 322.00 FEET TO THE POINT OF BEGINNING; THENCE E CONTINUE NORTH 02'00'16" WEST ALONG SAID WEST LINE, A DISTANCE OF 640.39 FEET; THIHENCE RUN NORTH 88'35'44" EAST, A DISTANCE OF 683.76 FEET TO A POINT ON THE WESEST RIGHT-OF-WAY LINE OF SOUTHWEST BARWICK TERRACE; THENCE RUN SOUTH 01'41'4919" EAST ALONG SAID WEST RIGHT-OF-WAY LINE, A DISTANCE OF 550.56 FEET; THENCE E CONTINUE ALONG SAID WEST RIGHT-OF-WAY LINE, SOUTH 02'15'03" WEST, A DISTANCE OF 89.99 FEET; THENCE RUN SOUTH 88'35'44" WEST, A DISTANCE OF 674.13 CONTAININING 10.02 ACRES MORE OR LESS.

LEGEND & NOTES

- DENOTES 4"X4" CONCRETE MONUMENT SET, L.B. # 7170
- DENOTES 4"X4" CONCRETE MONUMENT FOUND, NUMBER NOTED.
- O DENOTES 5/8" REBAR WITH CAP SET, L.B. # 7170.
- DENOTES 5/8" REBAR WITH CAP FOUND, NUMBER NOTED.
- X DENOTES ANGLE POINT ONLY, NO CORNER FOUND OR SET.
- DENOTES RAILROAD SPIKE FOUND.
- DENOTES NAIL AND CAP FOUND, NUMBER NOTED.
- Ø DENOTES POWER POLE
- J DENOTES GUY ANCHOR
- X----X DENOTES EXISTING FENCE. E----E DENOTES OVERHEAD ELECTRIC.
- 1) FENCE, ROAD AND OVERHEAD ELECTRIC DIMENSIONS
- MAY NOT BE TO SCALE. 2) NO RESEARCH PERFORMED ON ADJOINING PROPERTY DEEDS
- TO DETERMINE DEED OVERLAPS OR BOUNDARY LINE DISPUTES.PROPERTY SURVEYED AS PER DESCRIPTION PROVIDED BY CLIENT, NO ABSTRACT PROVIDED.
- 3) NO UNDERGROUND IMPROVEMENTS, IF ANY, LOCATED BY THIS SURVEY.
- 4) BEARINGS AND COORDINATES BASED ON NAD83 (STATE PLANE COORDINATES - ZONE: FLORIDA, NORTH (WEST LINE OF E 1/2 OF NW 1/4 OF NW 1/4 - N 02°00'16" W).
- 5) FENCE TIES TAKEN ONLY AT LOCATIONS SHOWN AND DEPICTED HEREON.
- 6) DISTANCES MEASURED IN U.S. FEET

TIMOTHY B. ALCORN PROFESSIONAL SURVEYOR AND MAPPER FLORIDA CERTIFICATE NO. 6332 DATE: APRIL 20, 2021

"NOT VALID WITHOUT THE SIGNATURE AND THE ORIGINAL RAISED SEAL OF A FLORIDA LICENSED SURVEYOR AND MAPPER"

FOR: OLISA PROPERTIES, LLC SCALE: 1" = 100' DATE SURVEYED: 02-15-2021 DATE DRAWN: 04-20-2021 REVISED: APPROVED BY: DRAWN BY: SH J. SHERMAN FRIER & ASSOCIATES, INC. LAND SURVEYORS CERTIFICATE OF AUTHORIZATION - LB# 7170 130 W. HOWARD STREET, LIVE OAK, FL 32064 DRAWING NUMBER: PHONE: 386-362-4629 FAX: 386-362-5270 EMAIL: jsfa@windstream.net 53-2021B timalcorn@windstream.net