



COLUMBIA COUNTY BOARD OF COUNTY COMMISSIONERS AGENDA ITEM REQUEST FORM

The Board of County Commissioners meets the 1st and 3rd Thursday of each month in the Columbia County School Board Administrative Complex Auditorium, 372 West Duval Street, Lake City, Florida 32055. The first meeting of every month is at 9:30AM while the second meeting of every month takes place at 5:30PM. All agenda items are due in the Board's office one week prior to the meeting date.

Today's Date: 10/31/2024 Meeting Date: 11/7/2024

Department: Public Works

1. Nature and purpose of agenda item:

Utility permit from Windstream requesting to run a cable NE Drew Rd, NW Cripple Creek St, NE Cemetery Loop, NE Evanston Rd.

2. Recommended Motion/Action:

Approve

3. Fiscal impact on current budget.

This item has no effect on the current budget.

**COLUMBIA COUNTY BOARD OF COUNTY COMISSIONERS
UTILITY PERMIT**

Date: 10/9/24 Permit No. _____ County Road see description Section No. 32, 33, 34, 4


Permittee Windstream Communications, LLC

Address 4005 N. Rodney Parham, Little Rock, AR 72212 Telephone Number 501-748-4601

Requesting permission from Columbia County, Florida, hereinafter called the County, to contract, operate and maintain 4233' of 12ct FOC via direct buried, 408' of 12ct FOC via directional bore, 2996' of 24ct FOC via direct buried, 421' of 24cl FOC via directional bore, 533' of 48ct

FOC via direct buried, 136' of 48ct FOC via directional bore along NE Drew Rd, NW Cripple Creek St, NE Cemetery Loop, NE Evanston Rd. See prints
for details. 749542548. PR#27733

FROM: see attached prints TO: see attached prints

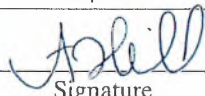Submitted for the Utility Owner by: <u>Amber Hill, Analyst I - Engineering Support</u>		<u>10/9/24</u>
Typed Name & Title	Signature	Date

1. Permittee declares that prior to filing this application it has determined the location of all existing utilities, both aerial and underground and the accurate locations are shown on the plans attached hereto and made a part of this application. Proposed work is within corporate limits of Municipality: YES () NO (x). If YES: LAKE CITY () FORT WHITE (). A letter of notification was mailed on _____ to the following utility owners _____

2. The Columbia County Public Works Director shall be notified twenty-four (24) hours prior to starting work and again immediately upon completion of work. The Public Works Director is _____, located at _____ Telephone Number _____. The PERMITTEE's employee responsible for Maintenance of Traffic is _____ Telephone Number _____ (This name may be provided at the time of the 24 hour notice to starting work.)

3. This PERMITTEE shall commence actual construction in good faith within _____ days after issuance of permit, and shall be completed within _____ days after permitted work has begun. If the beginning date is more than 60 days from date of permit approval, then PERMITTEE must review the permit with the Columbia County Public Works Director to make sure no changes have occurred in the transportation facility that would affect the permitted construction.

4. The construction and maintenance of such utility shall not interfere with the property and rights of a prior PERMITTEE.

5. It is expressly stipulated that this permit is a license for permissive use only and that the placing of utilities upon public property pursuant to this permit shall not operate to create or vest any property right in said holder.

6. Pursuant to Section 337-403(1), Florida Statutes, whenever necessary for the construction, repair, improvement, maintenance, safe and efficient operation, alteration or relocation of all, or any portion of said transportation facility as determined by the Columbia County Public Works Director and/or County Engineer, any or all utilities and appurtenances authorized hereunder, shall be immediately removed from said transportation facility or reset or

relocated thereon as required by the Columbia County Public Works Director and/or County Engineer and at the expense of the PERMITTEE.

7. In case of non-compliance with the County's requirements in effect as of the approval date of this permit, this permit void and the facility will have to be brought into compliance or removed from the right of way at no cost to the County.

8. It is understood and agreed that the rights and privileges herein set out are granted only to the extent of the County's right, title and interest in the land to be entered upon and used by the PERMITTEE, and the PERMITTEE will, at all times, and to the extent permitted by law, assume all risk of and indemnify, defend, and save harmless Columbia County, Florida from any and all loss, damage, cost or expense arising in any manner on account of the exercise or attempted exercise by said PERMITTEE of the aforesaid right and privileges.

9. During construction, all safety regulations of the County shall be observed and the PERMITTEE must take measures, including pacing and the display of safety devices that may be necessary in order to safely conduct the public through the project area in accordance with the Federal Manual on Uniform Traffic Control Devices, as amended for highways.

10. Should the PERMITTEE be desirous of keeping its utilities in place and out of service, the PERMITTEE, by execution of this permit acknowledges its present and continuing ownership of its utilities located between _____ and _____ within the County's right of way as set forth above. PERMITTEE, as its sole expense, shall promptly remove said out of service utilities whenever Columbia County Public Works Director and/or County Engineer determines said removal is in the public interest.

11. Special instructions: Minimum cover of thirty inches (30") will be required at all locations. Columbia County will not be financially responsible for any damage to facilities with less than thirty inches (30") cover. Cables shall not be located within driveway ditches.

12. Additional Stipulations: _____

It is understood and agreed that commencement by the PERMITTEE is acknowledgment and acceptance of the binding nature of these specialist instructions.

Submitted By: Windstream Communications, LLC
Permittee

Place Corporate Seal



Signature and Title

Amber Hill, Analyst I -
Engineering Support

Attested

Utilities Permit
Page three
Revised: 8/17/00

Recommended for Approval:

Signature: ILJ
Title: Assoc. Manager
Date: 10.20.24

Approval by Board of County Commissioners, Columbia County, Florida:

YES () NO ()

Date Approved: _____

Chairman's Signature: _____

Windstream LOCATION MAP NE CEMETERY LOOP



WINDSTREAM PROPOSES FIBER OPTIC CABLE PLACEMENT:

BURIED	12 FOC	24 FOC	48 FOC	144 FOC
DIRECT BURIED	4233'	2966'	533'	0'
DIRECTIONAL BORE	408'	421'	136'	0'
DRY BORE	0'	0'	0'	0'
AERIAL	12 FOC	24 FOC	48 FOC	144 FOC
LASH TO EXISTING	0'	0'	0'	0'
NEW ATTACHMENT	0'	0'	0'	0'

TOTAL PROPOSED FIBER CABLE=8697'



LEGEND

PROPOSED FIBER	PROPOSED 12 FOC FIBER
PROPOSED 24 FOC FIBER	PROPOSED 48 FOC FIBER
PROPOSED 144 FOC FIBER	PROPOSED 144 FOC FIBER
EXISTING WS FIBER	EXISTING WS FIBER
PROPOSED WS FIBER	PROPOSED WS FIBER
EXISTING CURB WS FIBER	EXISTING CURB WS FIBER
REMOVED WS FIBER	REMOVED WS FIBER
WIRE PIT	WIRE PIT
CULVERT	CULVERT

DATE CREATED: 10/7/24

DATE REVISED:

DRAWN BY: RAMTeCH

N



SCALE: NTS

COMPANY:
Windstream

SYSTEM:
UNK CITY, FL

PROJECT NUMBER:
749542548

DESCRIPTION:
FTTP GPON PERMIT

MAP:

LOCATION MAP

RAMTeCH

p. 109



		EXISTING WS PEDestal
		PROPOSED WS PEDestal
		EXISTING COPPER WS PEDestal
		REMOVED WS PEDestal
		BLIND PIT
		COLUSET

DATE REVISED:

DRAWN BY: RAMTeCH




SYSTEM.
LAKE CITY, FL


PROJECT NUMBER:
749542548

DESCRIPTION:
FTTD GPON PERMIT

$$M \wedge P_1$$


RAMTeCH

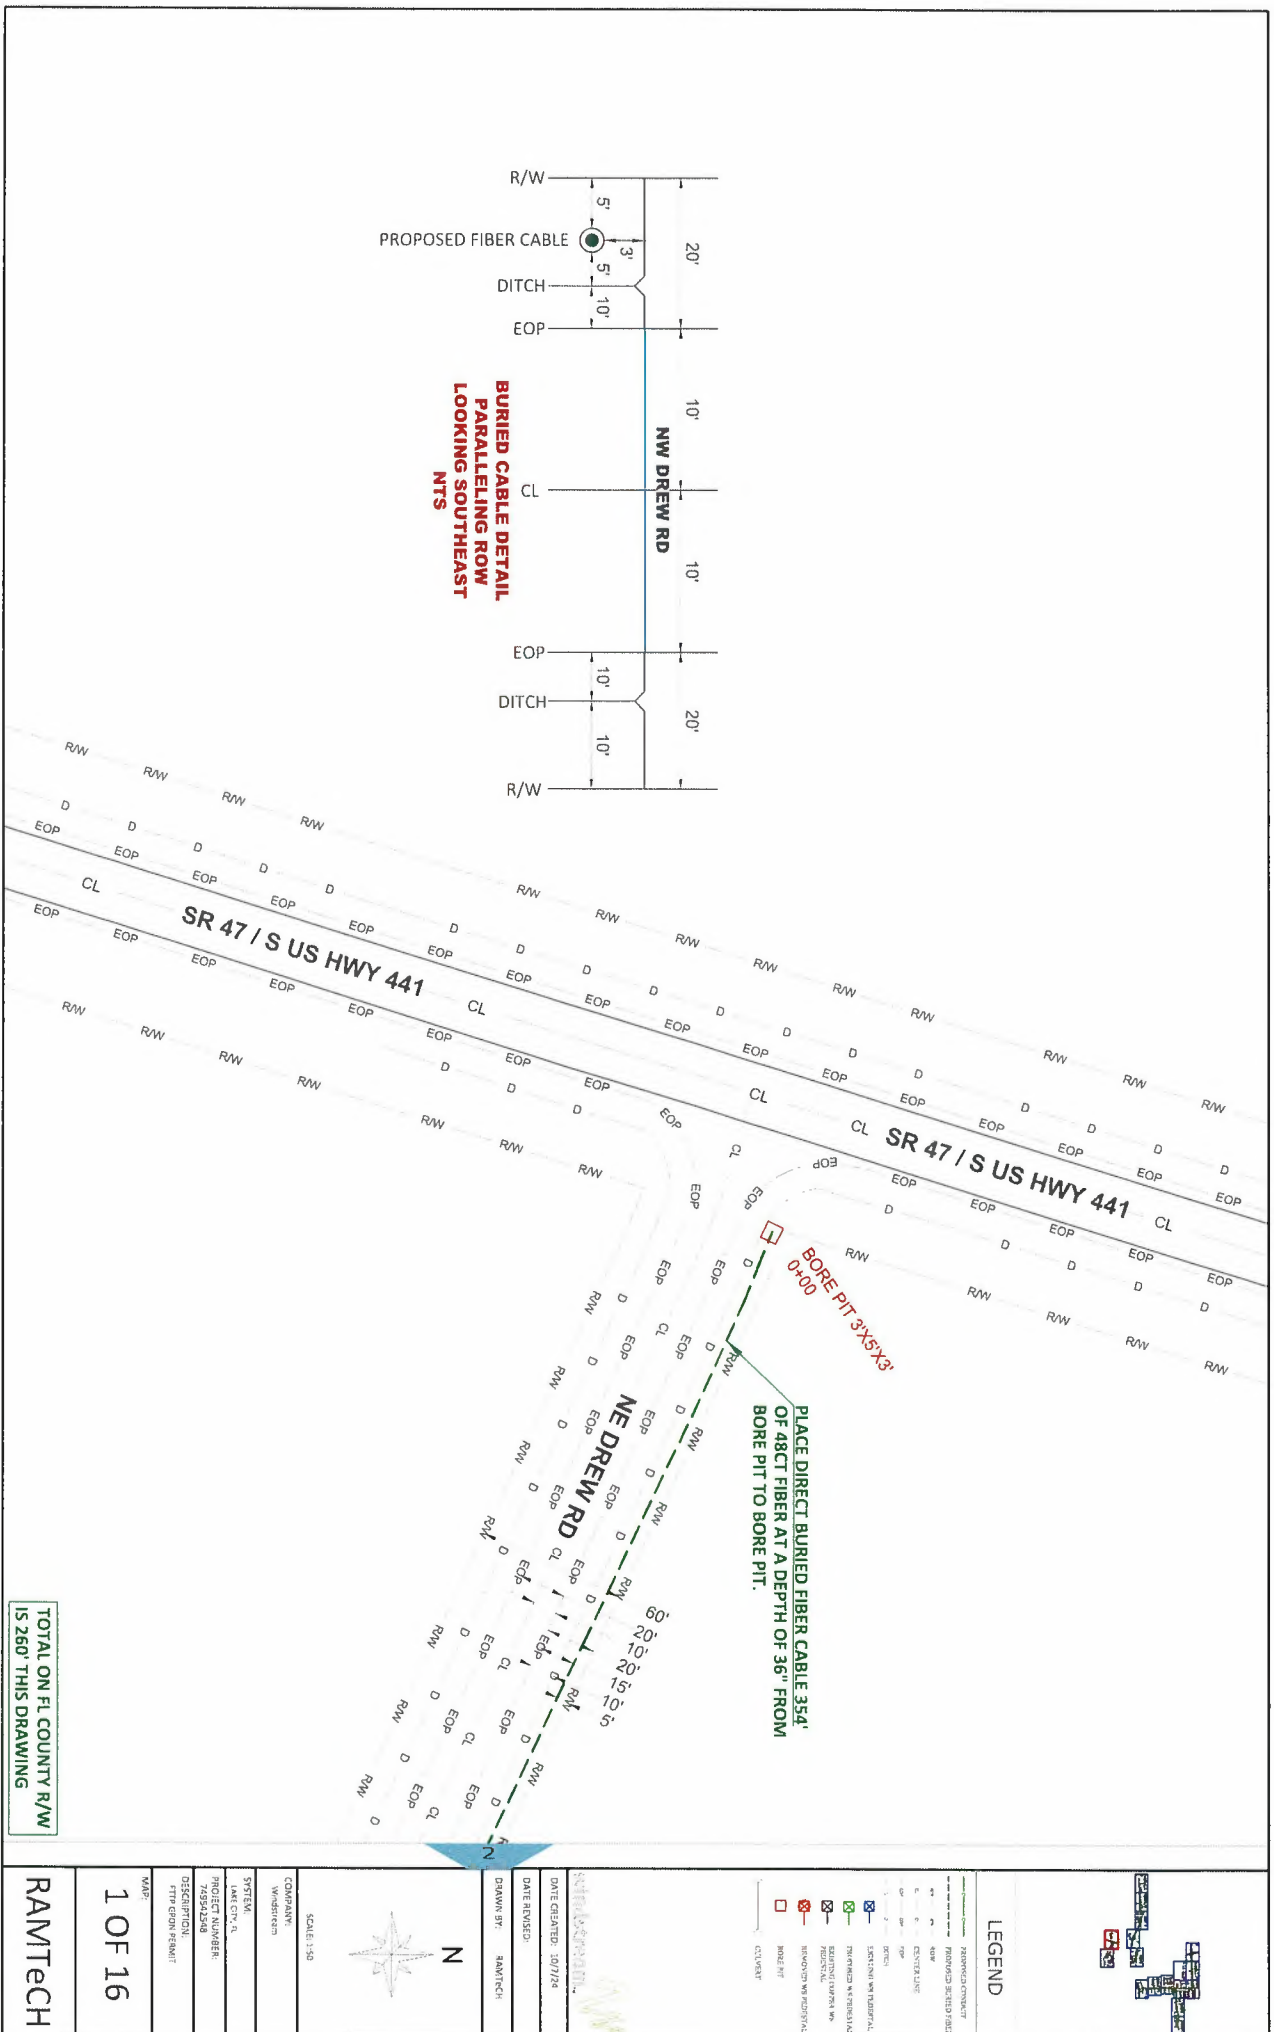

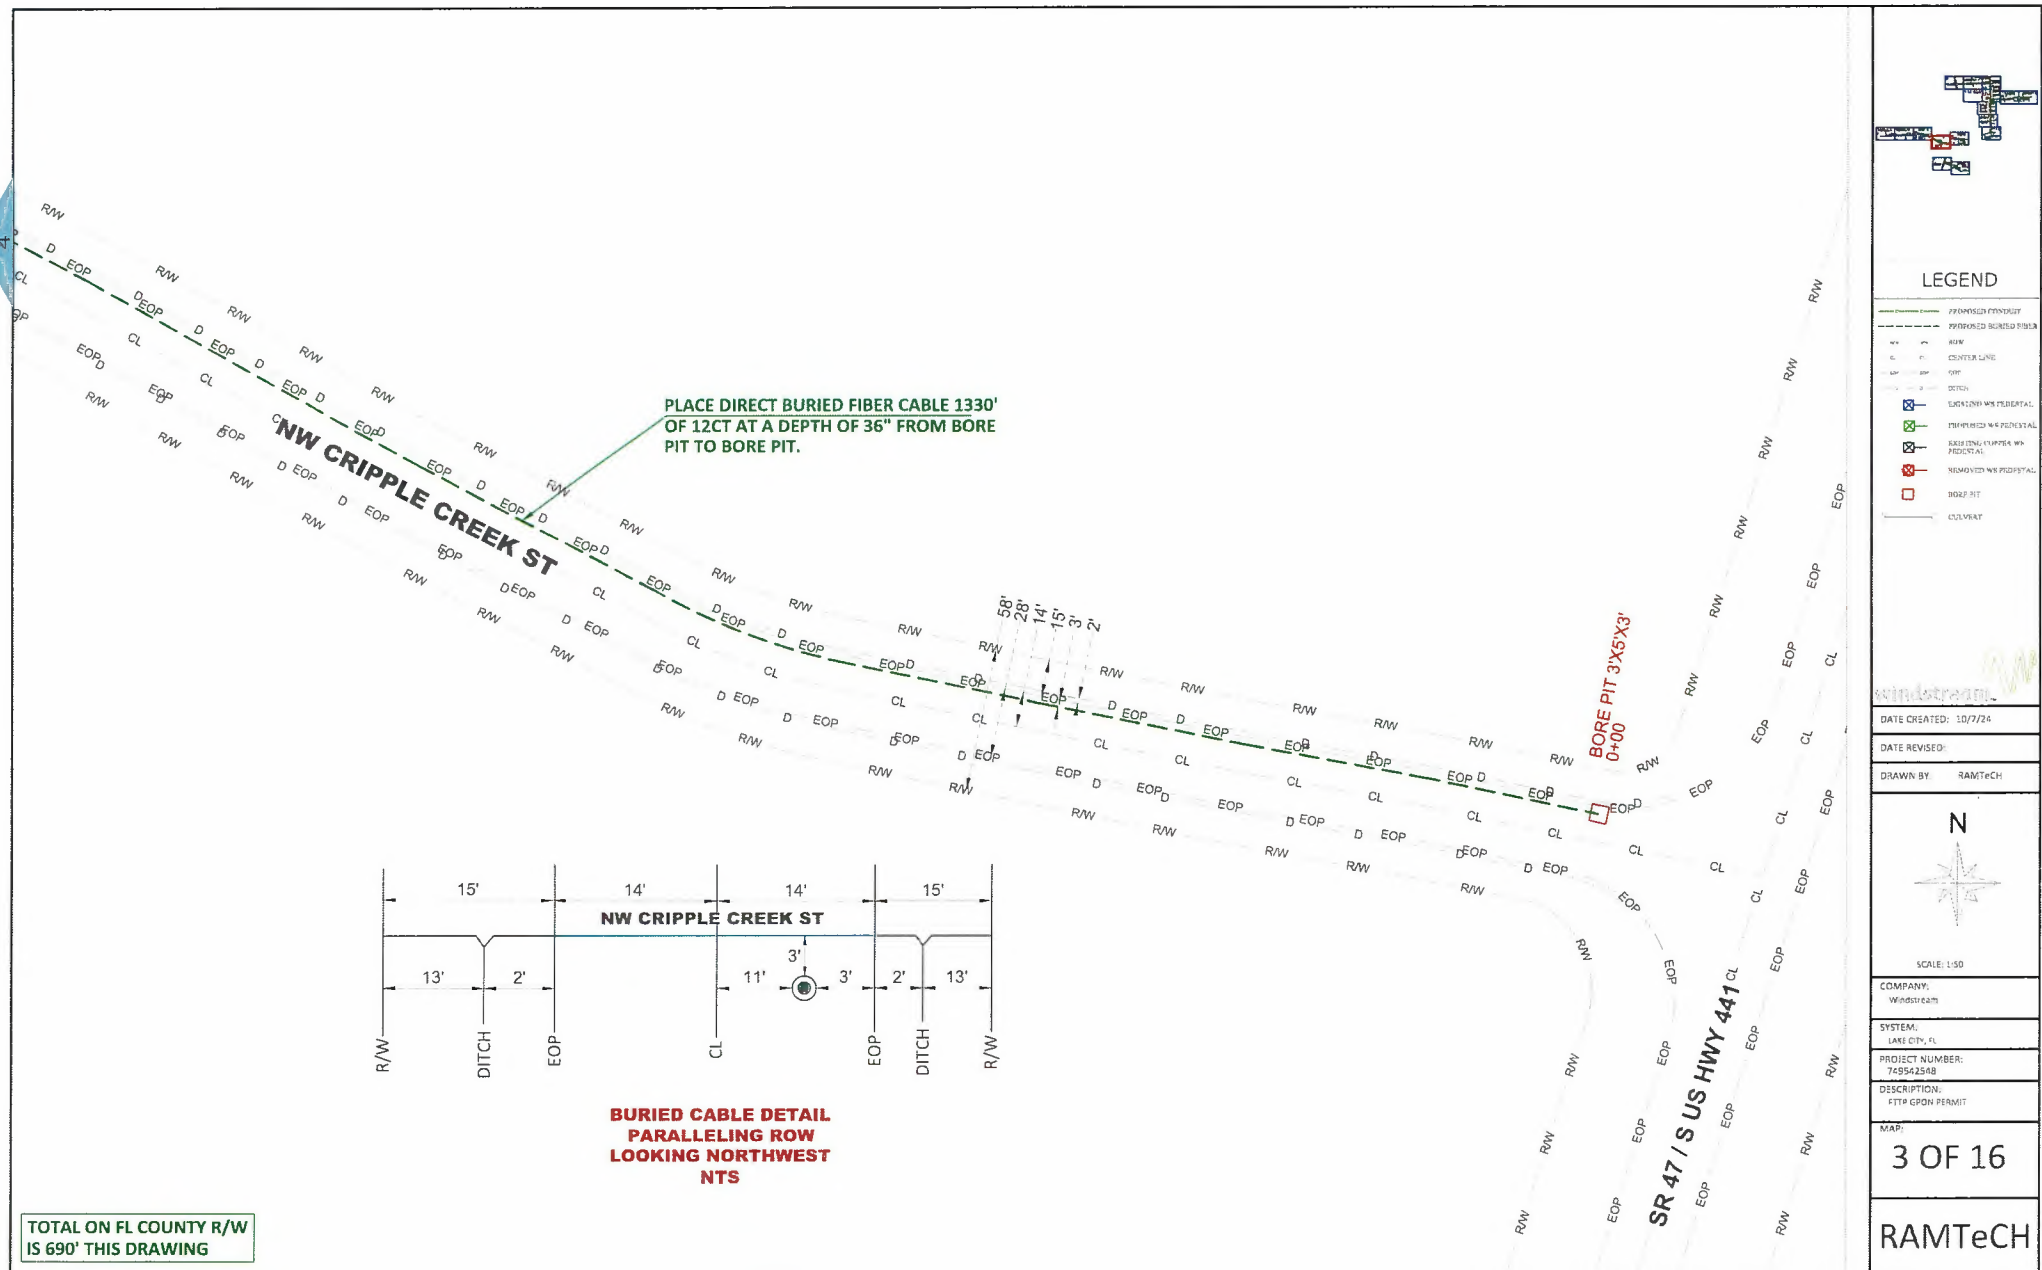



PLACE DIRECT BURIED FIBER CABLE 1070'
OF 12CT AT A DEPTH OF 36" FROM BORE
PIT TO PROP. PED 3004/012.1.

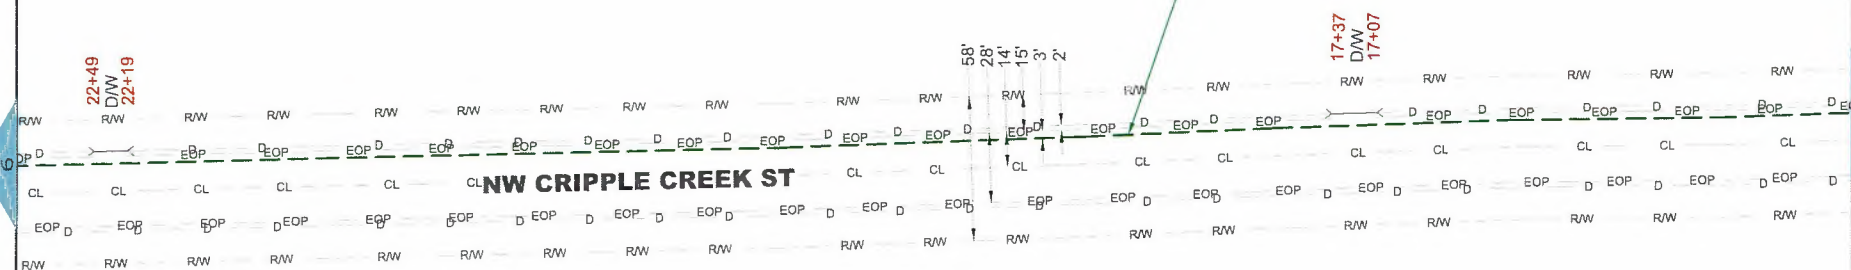

TOTAL ON FL COUNTY R/W
IS 700' THIS DRAWING



LEGEND


DATE CREATED: 10/7/24

DATE REVISED:

DRAWN BY: RAMTECH



SCALE: 2=SD

COMPANY:
Windstream

SYSTEM,
LAKE CITY, FL


PROJECT NUMBER.

DESCRIPTION:
FTTP GPON PERMIT


MAP:

5 OF 16


RAMTeCH

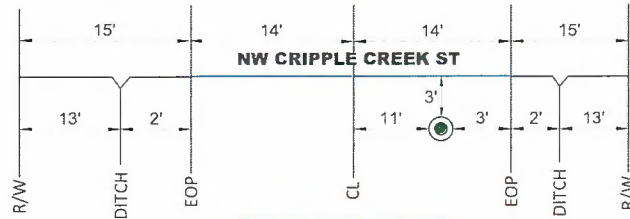

**BURIED CABLE DETAIL
PARALLELING ROW
LOOKING WEST
NTS**

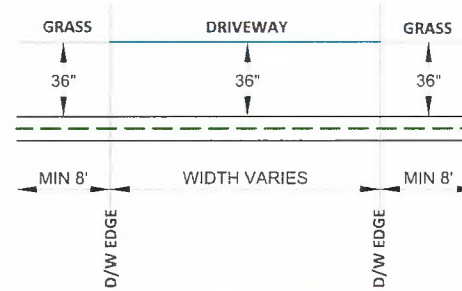

**TYPICAL BURIED DETAIL
DRIVEWAY CROSSING
NTS**

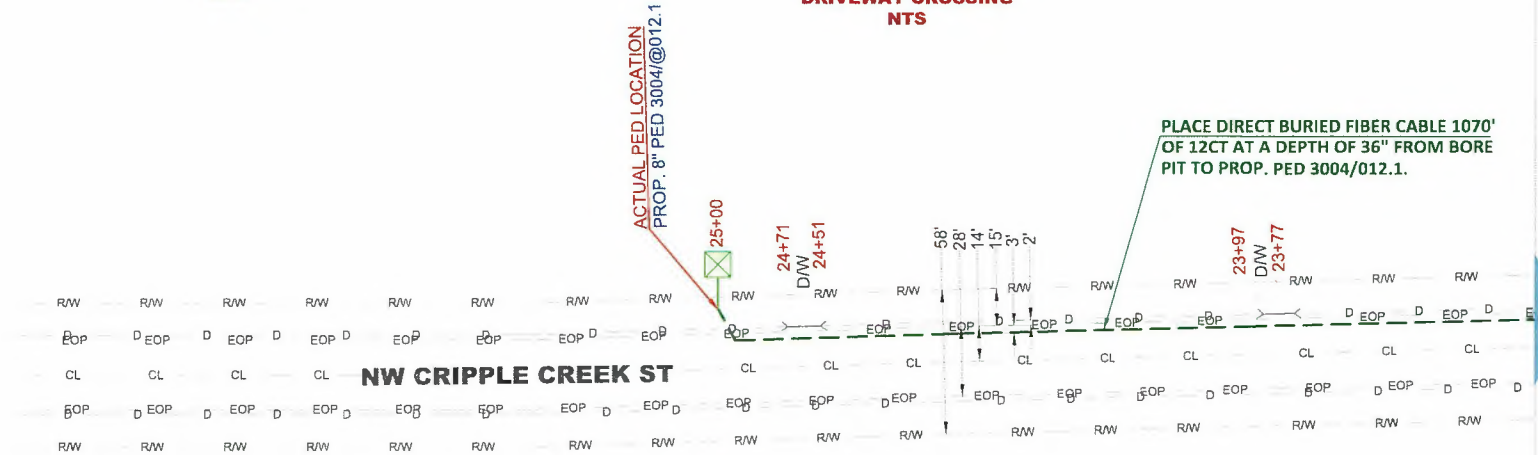

TOTAL ON FL COUNTY R/W
IS 390' THIS DRAWING



LEGEND

PROPOSED CONDUIT	PROPOSED BURIED FIBER
ROW	ROW
CENTER LINE	CENTER LINE
EOP	EOP
DITCH	DITCH

DATE CREATED: 10/7/24

DATE REVISED:

DRAWN BY: RAMTECH



SCALE: 1:50

COMPANY: Windstream

SYSTEM: LAKE CITY, FL

PROJECT NUMBER: 759542548


DESCRIPTION: FTTP EPON PERMIT

MAP:

6 OF 16

RAMTECH



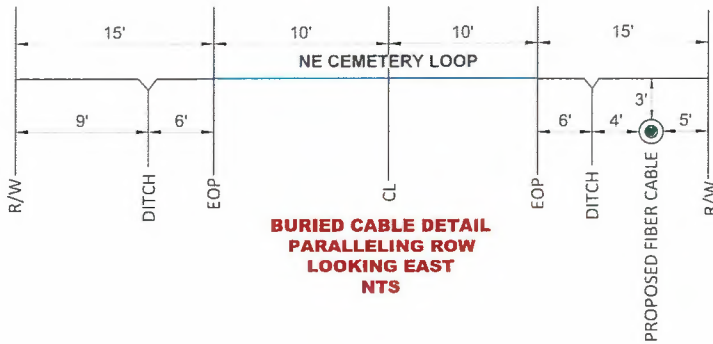


DIRECTIONAL BORE AND PLACE 38' OF 2" INNERDUCT WITH 24CT FIBER AT A DEPTH OF 36" FROM BORE PIT TO BORE PIT.

PLACE DIRECT BURIED FIBER CABLE 814' OF 24CT FIBER AT A DEPTH OF 36" FROM BORE PIT TO BORE PIT.

ACTUAL PED LOCATION
PROP. 8" PED 3008/001
6+74

BORE PIT 3'X5'X3'
DIRT D/W
8+52
8+14

PLACE DIRECT BURIED FIBER CABLE 493' OF 24CT FIBER AT A DEPTH OF 36" FROM BORE PIT TO BORE PIT.

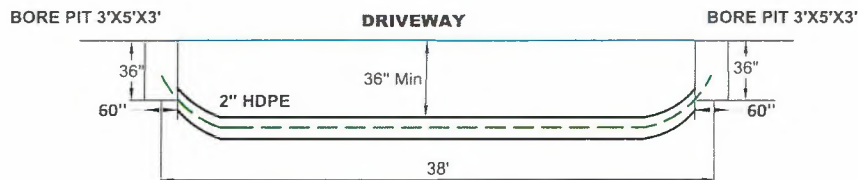

BORE DETAIL
DRIVEWAY CROSSING
NTS

TOTAL ON FL COUNTY R/W
IS 736' THIS DRAWING



LEGEND

Legend	PROPOSED CIRCUMFERENCE	PROPOSED BURIED FIBER
CL	CL	CL
DITCH	DITCH	DITCH

DATE CREATED: 10/27/24

DATE REVISED:

DRAWN BY: RAMTECH

N



SCALE: 1:50

COMPANY:
Windstream

SYSTEM:
LAKE CITY, FL


PROJECT NUMBER:
749542548

DESCRIPTION:
FTTP GPON PERMIT

MAP:

9 OF 16

RAMTeCH

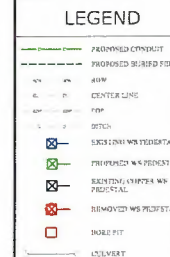

DIRECTIONAL BORE AND PLACE 38' OF 2" INNERDUCT WITH 24CT FIBER AT A DEPTH OF 36" FROM BORE PIT TO BORE PIT.

SEE PROFILE "B" ON PRINT 11A

PLACE DIRECT BURIED FIBER CABLE 333' OF 24CT FIBER AT A DEPTH OF 36" FROM BORE PIT TO BORE PIT.

BORE PIT 3'X5'X3' 17+18

GRAVEL D/W

17+56 BORE PIT 3'X5'X3'

17+73

ACTUAL PED LOCATION
PROP. 8" PED 3008/@003

BURIED CABLE DETAIL
PARALLELING ROW
LOOKING SOUTH
NTS

BURIED CABLE DETAIL
PARALLELING ROW
LOOKING EAST
NTS

DIRECTIONAL BORE AND PLACE 40' OF 2" INNERDUCT WITH 24CT FIBER AT A DEPTH OF 48" FROM BORE PIT TO BORE PIT.

SEE PROFILE "A" ON PRINT 11A

ACTUAL PED LOCATION
PROP. 8" PED 3008/@004

SEE PROFILE "B" ON PRINT 11A

DIRECTIONAL BORE AND PLACE 22' OF 2" INNERDUCT WITH 24CT FIBER AT A DEPTH OF 48" FROM BORE PIT TO BORE PIT.

PLACE DIRECT BURIED FIBER CABLE 238' OF 24CT FIBER AT A DEPTH OF 36" FROM BORE PIT TO BORE PIT.

BORE PIT 3'X5'X3' 19+94

GRAVEL D/W

20+34/0+00

BORE PIT 3'X5'X3' 20+40

GRAVEL D/W

20+56

BORE PIT 3'X5'X3'

PLACE DIRECT BURIED FIBER CABLE 104' OF 24CT FIBER AT A DEPTH OF 36" FROM BORE PIT TO BORE PIT.

PLACE DIRECT BURIED FIBER CABLE 840' OF 12CT FIBER AT A DEPTH OF 36" FROM BORE PIT TO BORE PIT.

TOTAL ON FL COUNTY R/W IS 932' THIS DRAWING



LEGEND

- PROPOSED CROSSLING
- PROPOSED BURIED FIBER
- ROW
- CENTERLINE
- 100'
- DITCH
- EXISTING W/ PAVEMENT
- EXISTING W/ PAVEMENT
- EXISTING W/ PAVEMENT
- EXISTING W/ PAVEMENT
- BORE PIT
- UTILITY

DATE CREATED: 10/7/24

DATE REVISED:

DRAWN BY: RAMTECH



SCALE: 1"=50'

COMPANY: Windstream

SYSTEM: LAKE CITY, FL



PROJECT NUMBER: 779542648


DESCRIPTION: FTTP EPON PERMIT



MAP:

11 OF 16


RAMTeCH

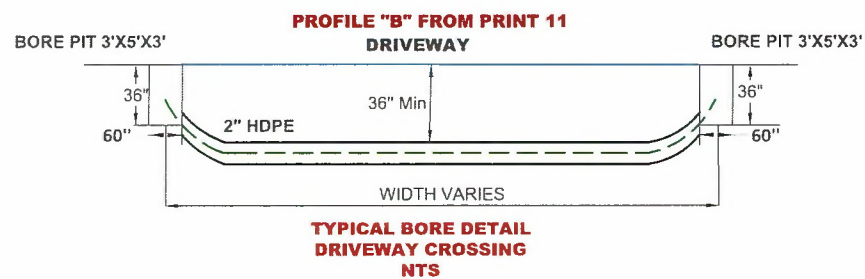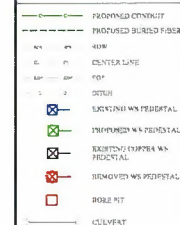

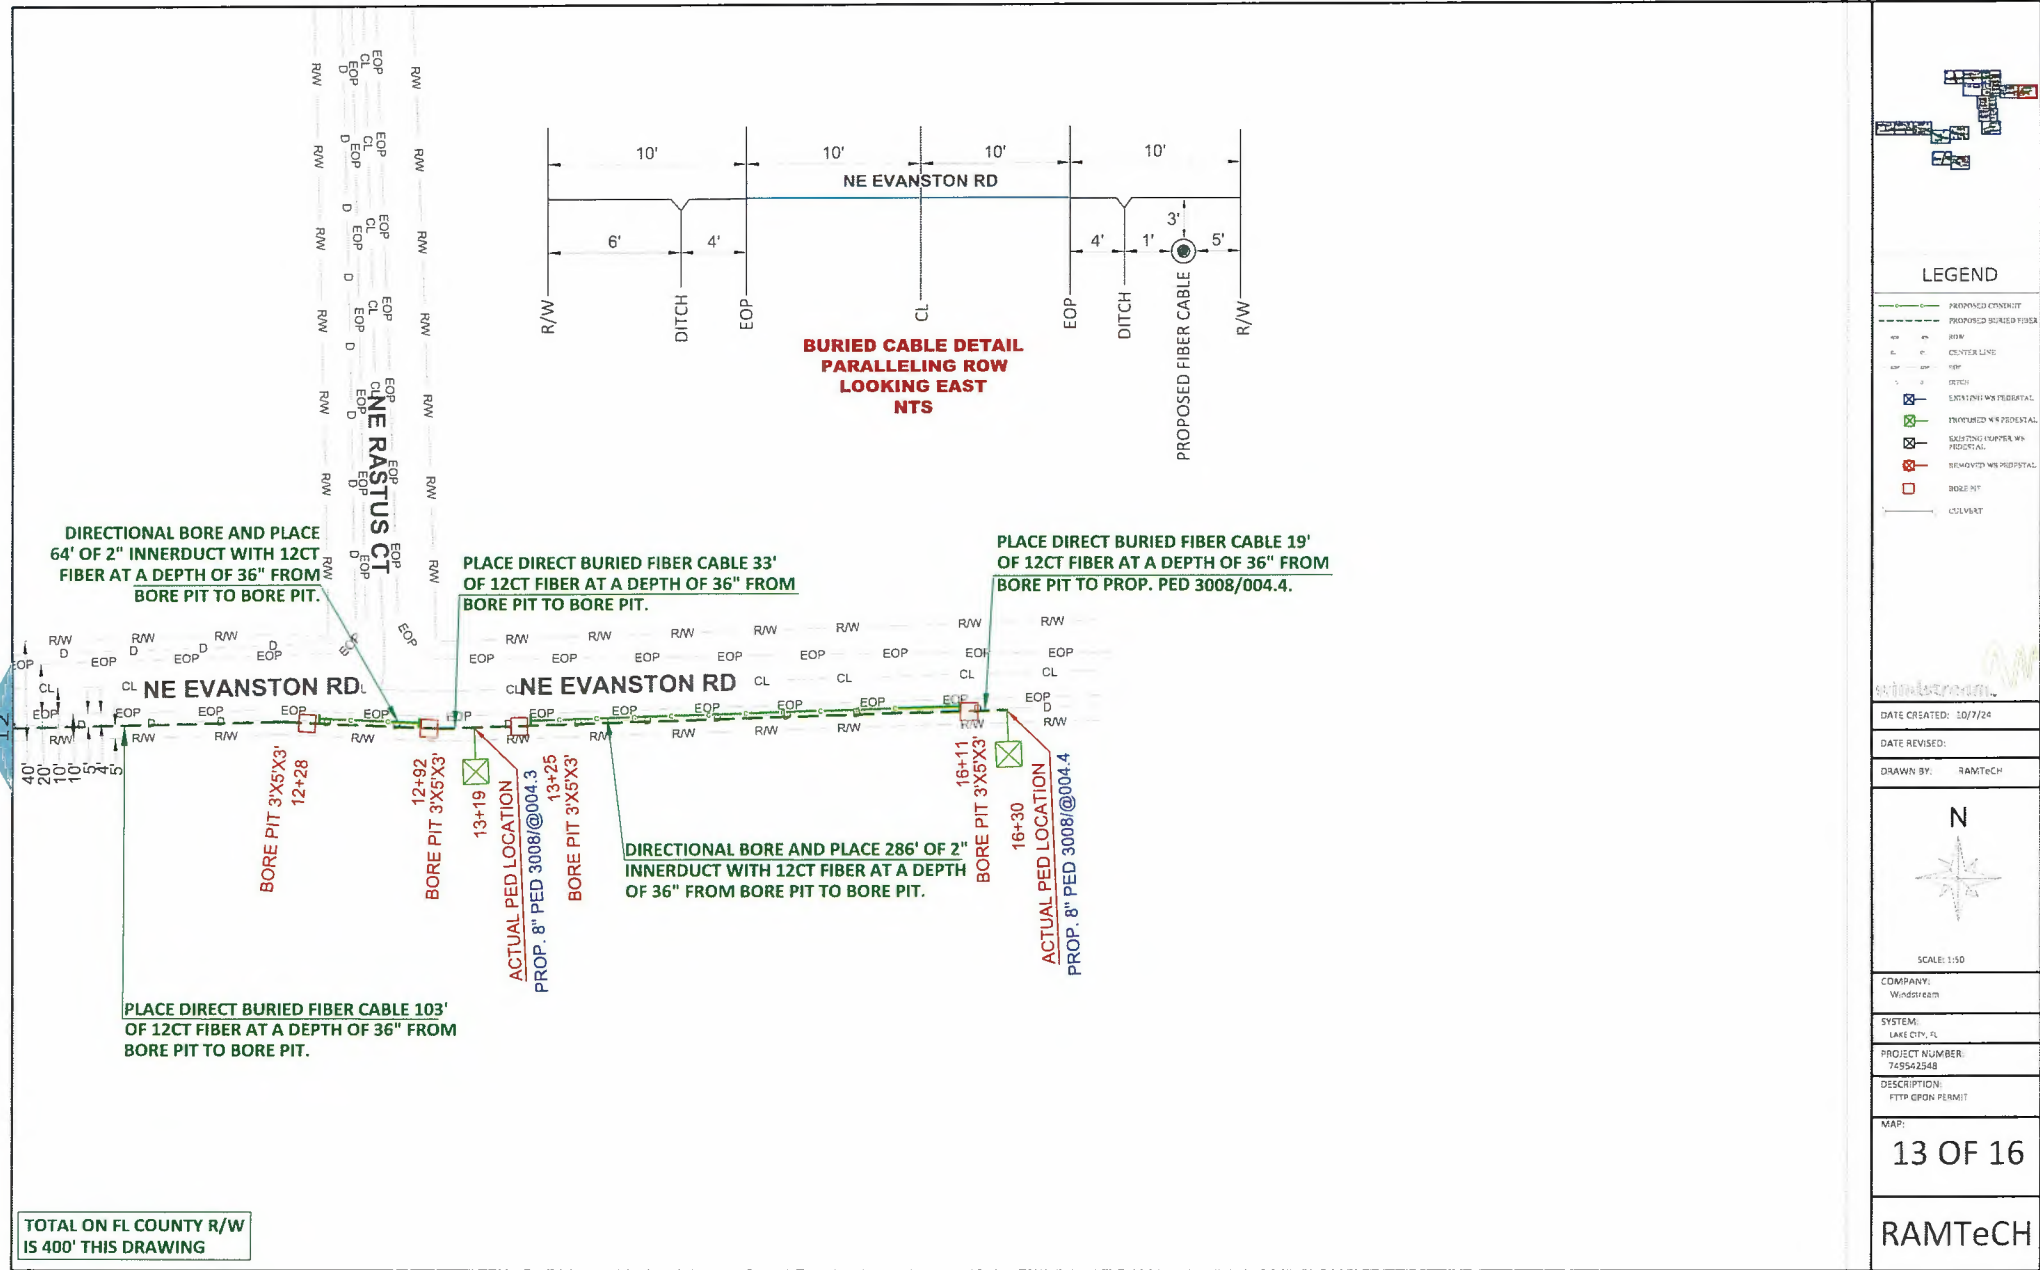

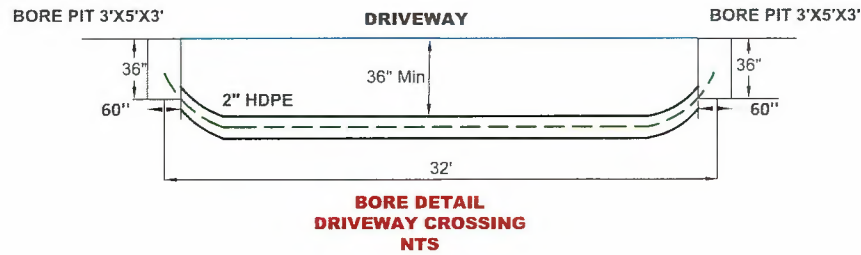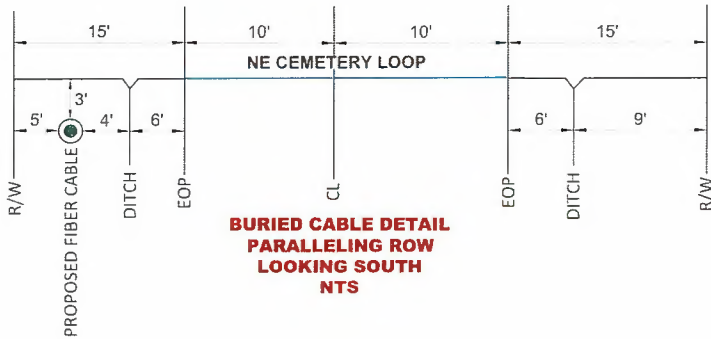

TOTAL ON FL COUNTY R/W IS 580' THIS DRAWING

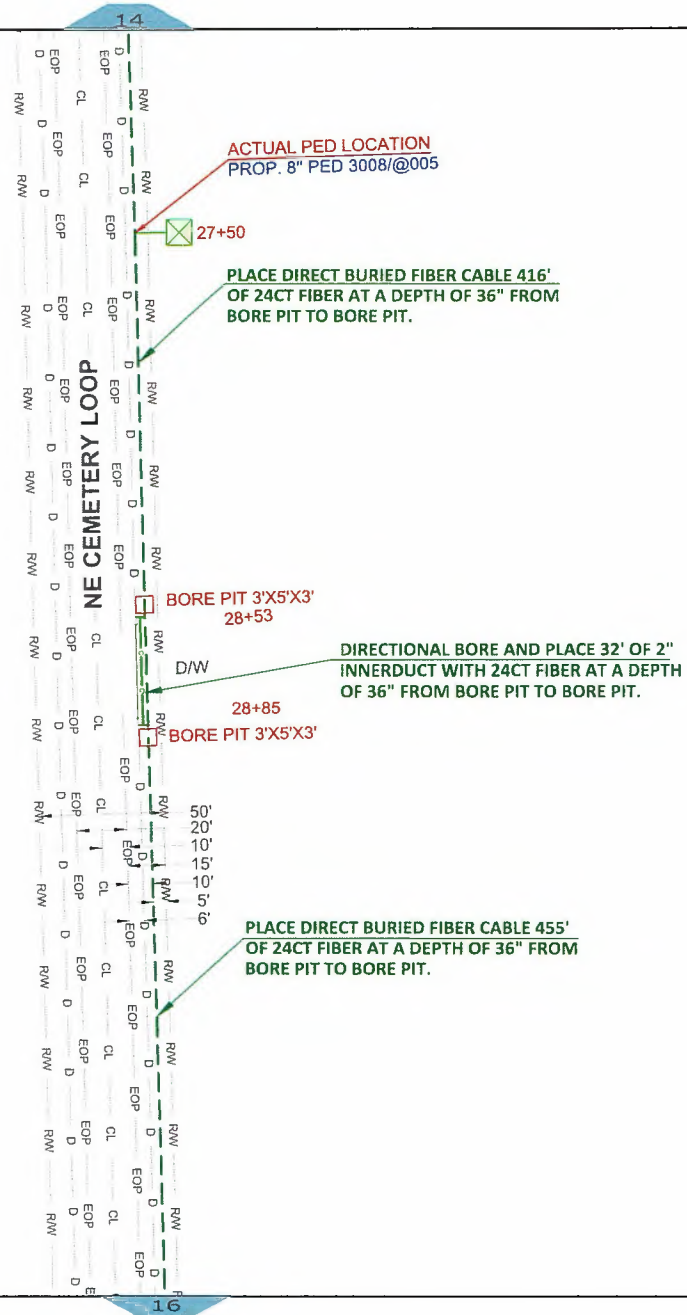

LEGEND

BORE PIT	BORE PIT
COLLUMET	COLLUMET

DATE CREATED: 10/7/24

DATE REVISED:

DRAWN BY: RAMTECH



SCALE: 1"=50'

COMPANY: Windstream

SYSTEM: LAKE CITY, FL

PROJECT NUMBER: 769942548

DESCRIPTION: FTTP GPON PERMIT

MAP:

15 OF 16

RAMTeCH

