
Figure 14 Route Alternative 5

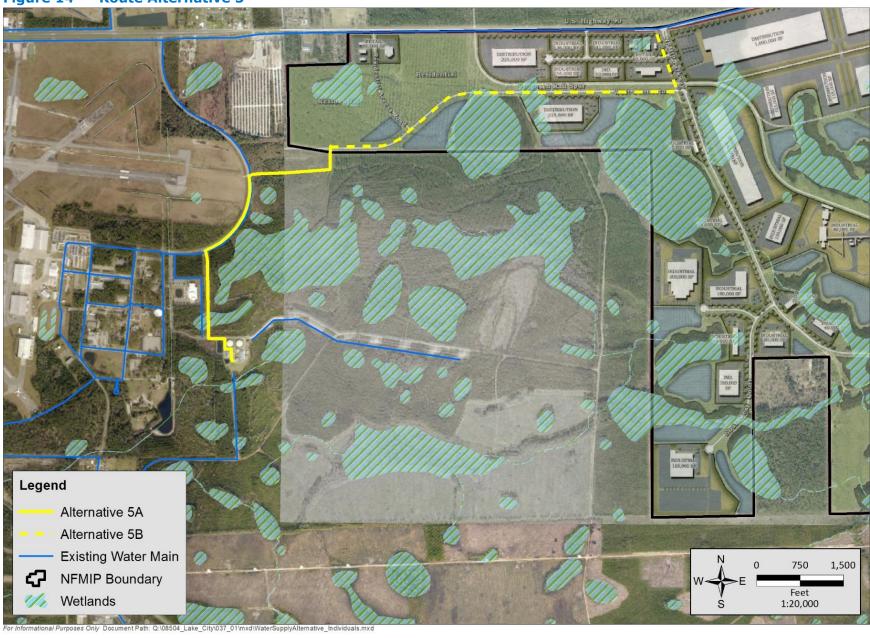

OPINION OF PROBABLE CONSTRUCTION	ON COS	T - SUMMARY							
OWNER:		ESTIMATED BY:							
Jones Edmunds & Associates, Inc.	nes Edmunds & Associates, Inc.			K. Virgilio					
CLIENT:	CHECKED BY:								
Lake City	C. Seufert								
PROJECT TITLE:	PROJECT SEGMENT								
Water Main Routing Study	Study Alternative F								
PROJECT NUMBER:		DATE:							
08504-037-01	5/4/2021								
ESTIMATE TYPE (ROM, BUDGET, DEFINITIVE):		CONSTRUCTION OR PROJECT ESTIMATE:							
Budget - AACE Class 4				Construction Estimate					
DESCRIPTION	UNIT	QUANTITY	UNIT COST	Т	OTAL COST				
MOBILIZATION/DEMOBILIZATION, BONDS, GENERAL CONDITIONS (5% OF BASE BID)	LS	1		\$	87.05				
CONSTRUCTION SURVEY, AND LAYOUT (1.5% OF BASE BID)	LS	1	\$ 26,115	\$	26,11				
TRAFFIC CONTROL	LS	1	\$ 30,000	\$	30,00				
ENVIRONMENTAL PROTECTION	LS	1	\$ 15,000	\$	15,00				
RECORD DRAWING ALLOWANCE	LS	1	\$ 5,000	\$	5,00				
QUALITY CONTROL TESTING ALLOWANCE	LS	1	\$ 20,000	\$	20,00				
PIPES AND FITTINGS	LS	1	\$ 1,617,600	\$	1,617,60				
VALVES	LS	1	\$ 95,400	\$	95,40				
SITE RESTORATION	LS	1	\$ 27,900	\$	27,90				
			SUBTOTAL	\$	1,924,00				
CONSTRUCTION CONTINGENCY		20%		\$	384,80				
		TOTAL		\$	2,308,80				
ENGINEERS OPINION OF PROBABLE COST (EOPCC) (ROUNDED)				\$	2,309,00				
LOW ESTIMATE (-30%)				\$	1,616,30				
HIGH ESTIMATE (+50%)				\$	3.463.50				



OPINION OF PROBABLE CONSTRUCTION COST													
OWNER:			ESTIMATED BY:										
Jones Edmunds & Associates, Inc.			K. Virgilio										
CLIENT:			CHECKED BY:										
Lake City PROJECT TITLE: Water Main Routing Study PROJECT NUMBER: 08504-037-01 ESTIMATE TYPE (ROM, BUDGET, DEFINITIVE):			C. Seufert PROJECT SEGMENT Alternative Route 5A										
								DATE:					
								3/11/2025 CONSTRUCTION OR PROJECT ESTIMATE:					
			, , , , , , , , , , , , , , , , , , , ,			Construction Estimate							
			Budget - AACE Class 4		Construction	n Estimate							
DESCRIPTION	UNIT	QUANTITY	UNIT COS		TOTAL COST								
MOBILIZATION/DEMOBILIZATION, BONDS, GENERAL CONDITIONS (5% OF BASE BID)	LS			50 \$	87,050								
CONSTRUCTION SURVEY, AND LAYOUT (1.5% OF BASE BID)	LS			15 \$	26,115								
TRAFFIC CONTROL	LS		\$ 30,00	00 \$	30,000								
ENVIRONMENTAL PROTECTION	LS		\$ 15,00	00 \$	15,000								
RECORD DRAWING ALLOWANCE	LS		\$ 5,00	00 \$	5,000								
QUALITY CONTROL TESTING ALLOWANCE	LS		\$ 20,00	00 \$	20,000								
PIPES													
24" PVC													
PVC-C900 (Open cut installation, 3' min. cover)	LF	5,800	\$ 22	25 \$	1,305,000								
SUBTOTAL	LS	1	\$ 1,305,00	00 \$	1,305,000								
OVERHEAD & PROFIT	LS	20%			261,000								
OVERVIEND AT NOT IT		2070	7 201,00	\$	1,566,000								
FITTINGS				Ť	1,000,000								
) I I I I I I I I I I I I I I I I I I I													
24"													
90° DUCTILE IRON MECHANICAL JOINT	EA	6	\$ 5,7!		34,500								
45° DUCTILE IRON MECHANICAL JOINT	EA	2	\$ 4,25	50 \$	8,500								
SUBTOTAL	LS	1	\$ 43,00	00 \$	43,000								
OVERHEAD & PROFIT	LS	20%			8,600								
			, ,,,	\$	51,600								
VALVES													
6"				-									
AIR RELEASE VALVE	EA	2	\$ 5,5!	50 \$	11,100								
24"													
BUTTERFLY VALVE	EA	4	\$ 17,10	00 \$	68,400								
SUBTOTAL	LS	1	\$ 79,50	00 \$	79,500								
OVERHEAD & PROFIT	LS	20%			15,900								
	<u> </u>	2070	γ 15,5	\$	95,400								
CIVIL SITE & RESTORATION	+			┿	30,400								
SOD	SY	3,867	Ş	6 \$	23,200								
SUBTOTAL	LS	1	\$ 23,20	00 \$	23,200								
	LS	20%			4,640								
OVERHEAD & PROFIT				\$	27,900								
OVERHEAD & PROFIT				_	1,741,000								
				\$	1.741.000								
SUBTOTAL													
SUBTOTAL SUM OF DIVISION 1 ITEMS				\$	183,000								
OVERHEAD & PROFIT SUBTOTAL SUM OF DIVISION 1 ITEMS SUBTOTAL CONTINGENCY (20%)					183,000 1,924,000 384,800								

ROUNDED TOTAL \$ 2,309,000